

HEIKE A. SCHNEIDER
 ARCHITECT, AIA, LEED AP
 515 CROTON HEIGHTS ROAD
 YORKTOWN HTS, NY 10598
 914 962-2119

FABRIC BUILDING for the
 ACE HARDWARE STORE
 3120 LEXINGTON AVE
 MOHEGAN LAKE, NY 10547

Plan Title
PROPOSED SITE PLAN


Title/Owner

Date: 08-25-23
 Revision:

Bidding:


S₁

2 OF 4

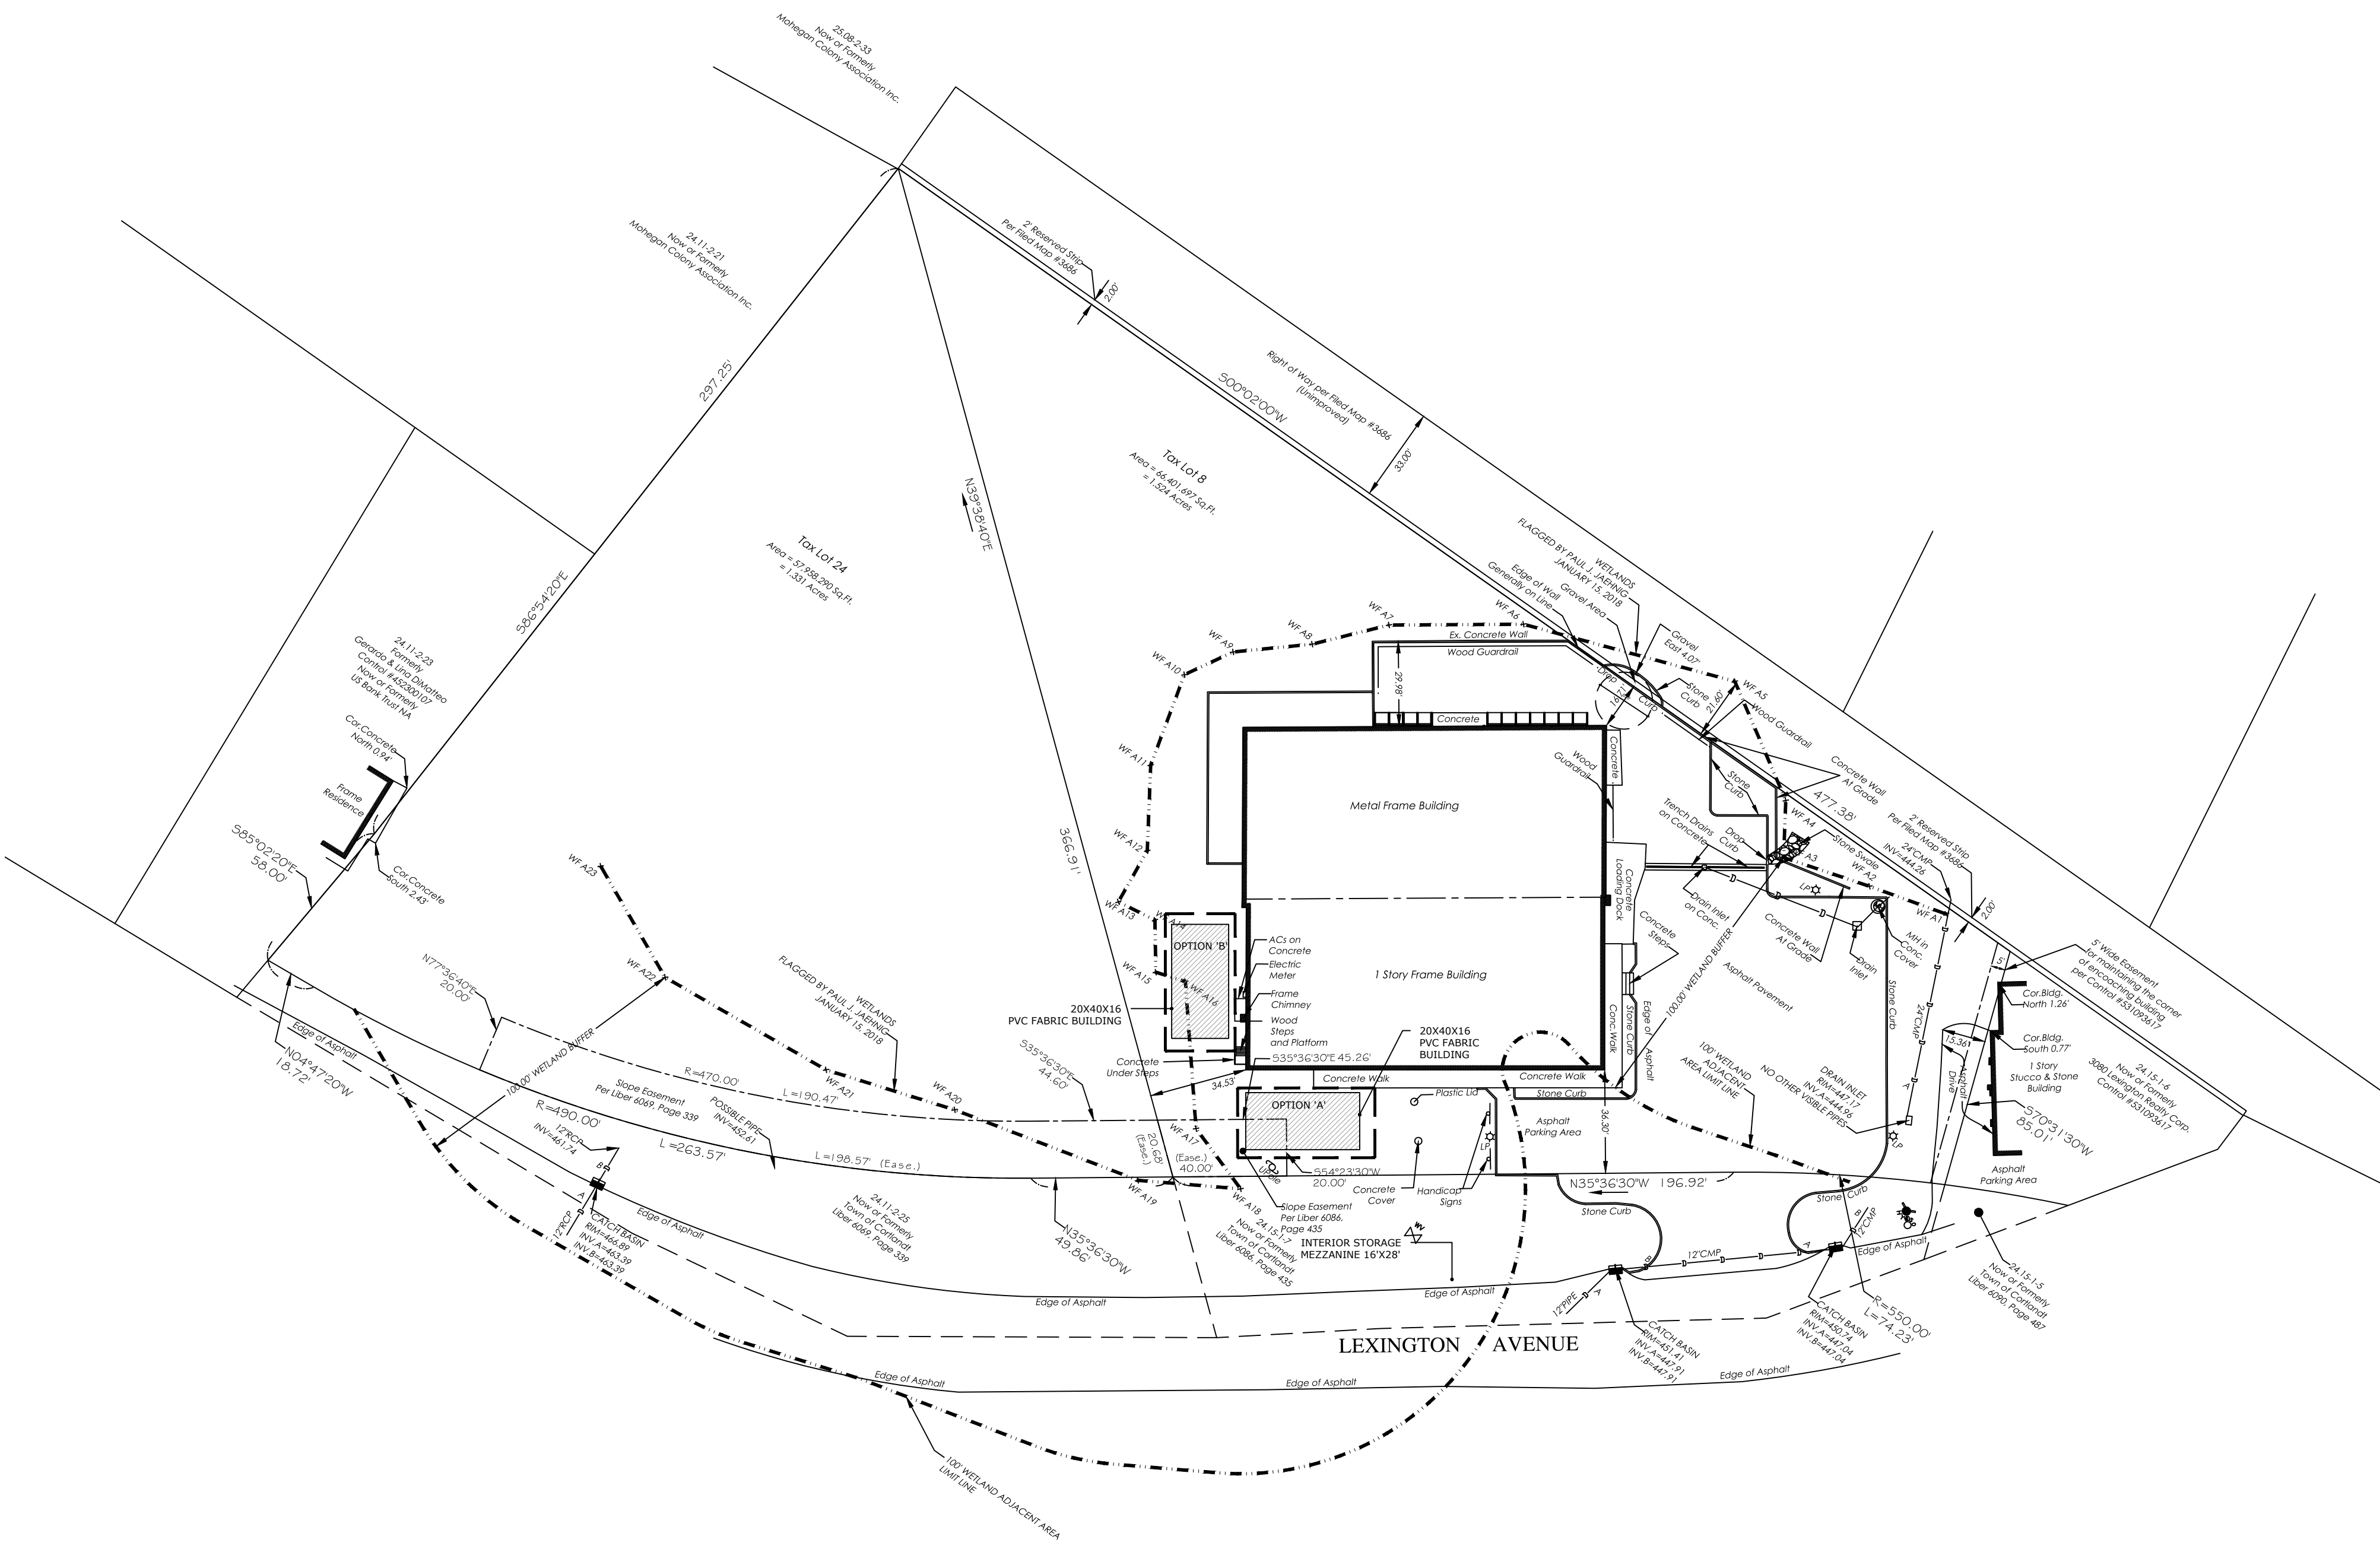


SITE PLAN


SCALE: 1" = 40' - 0"

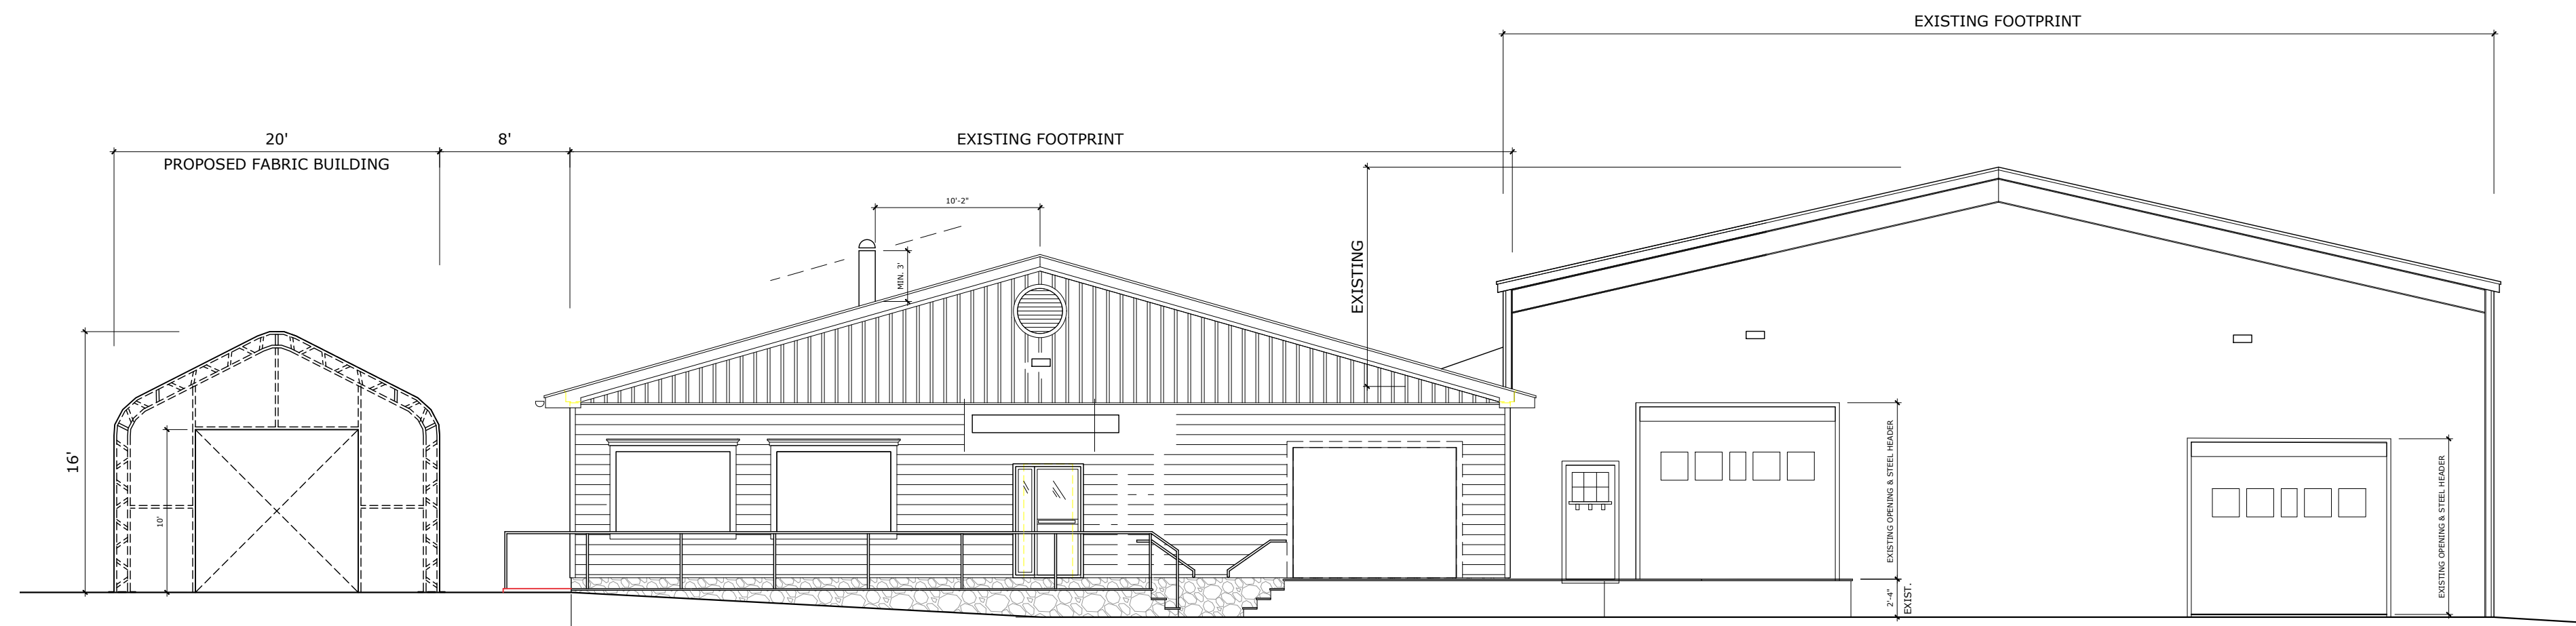





PROP. SIDE ELEVATION (SOUTH)
SCALE: 1/8" = 1' - 0"

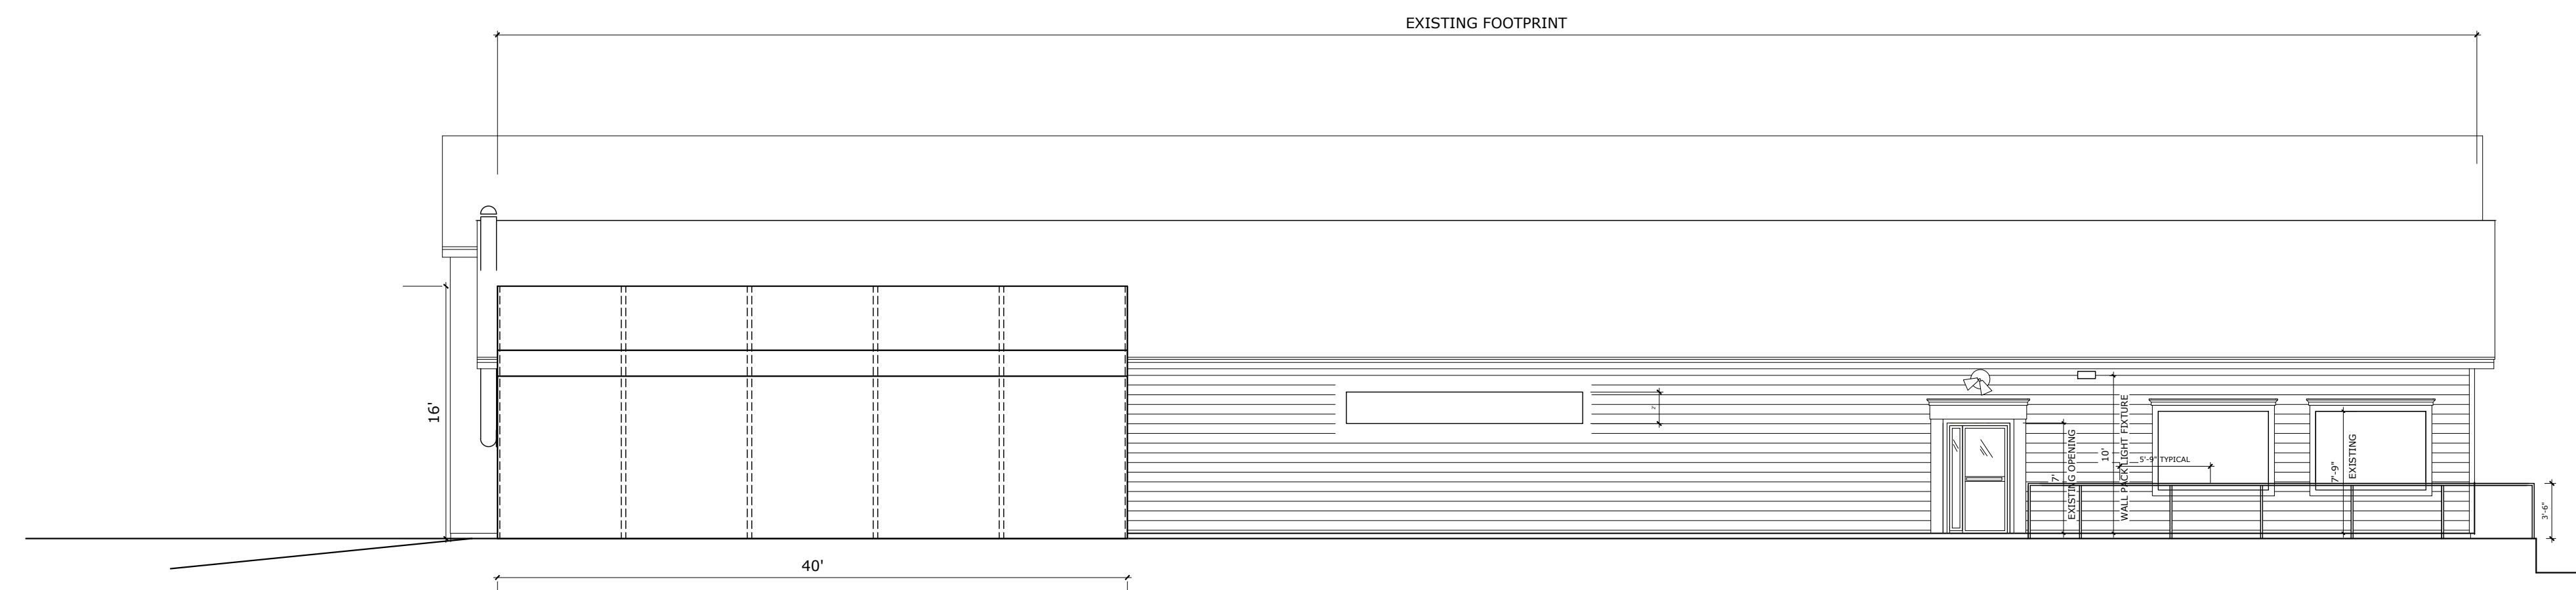

PROP. FRONT ELEVATION (WEST)
SCALE: 1/8" = 1' - 0"

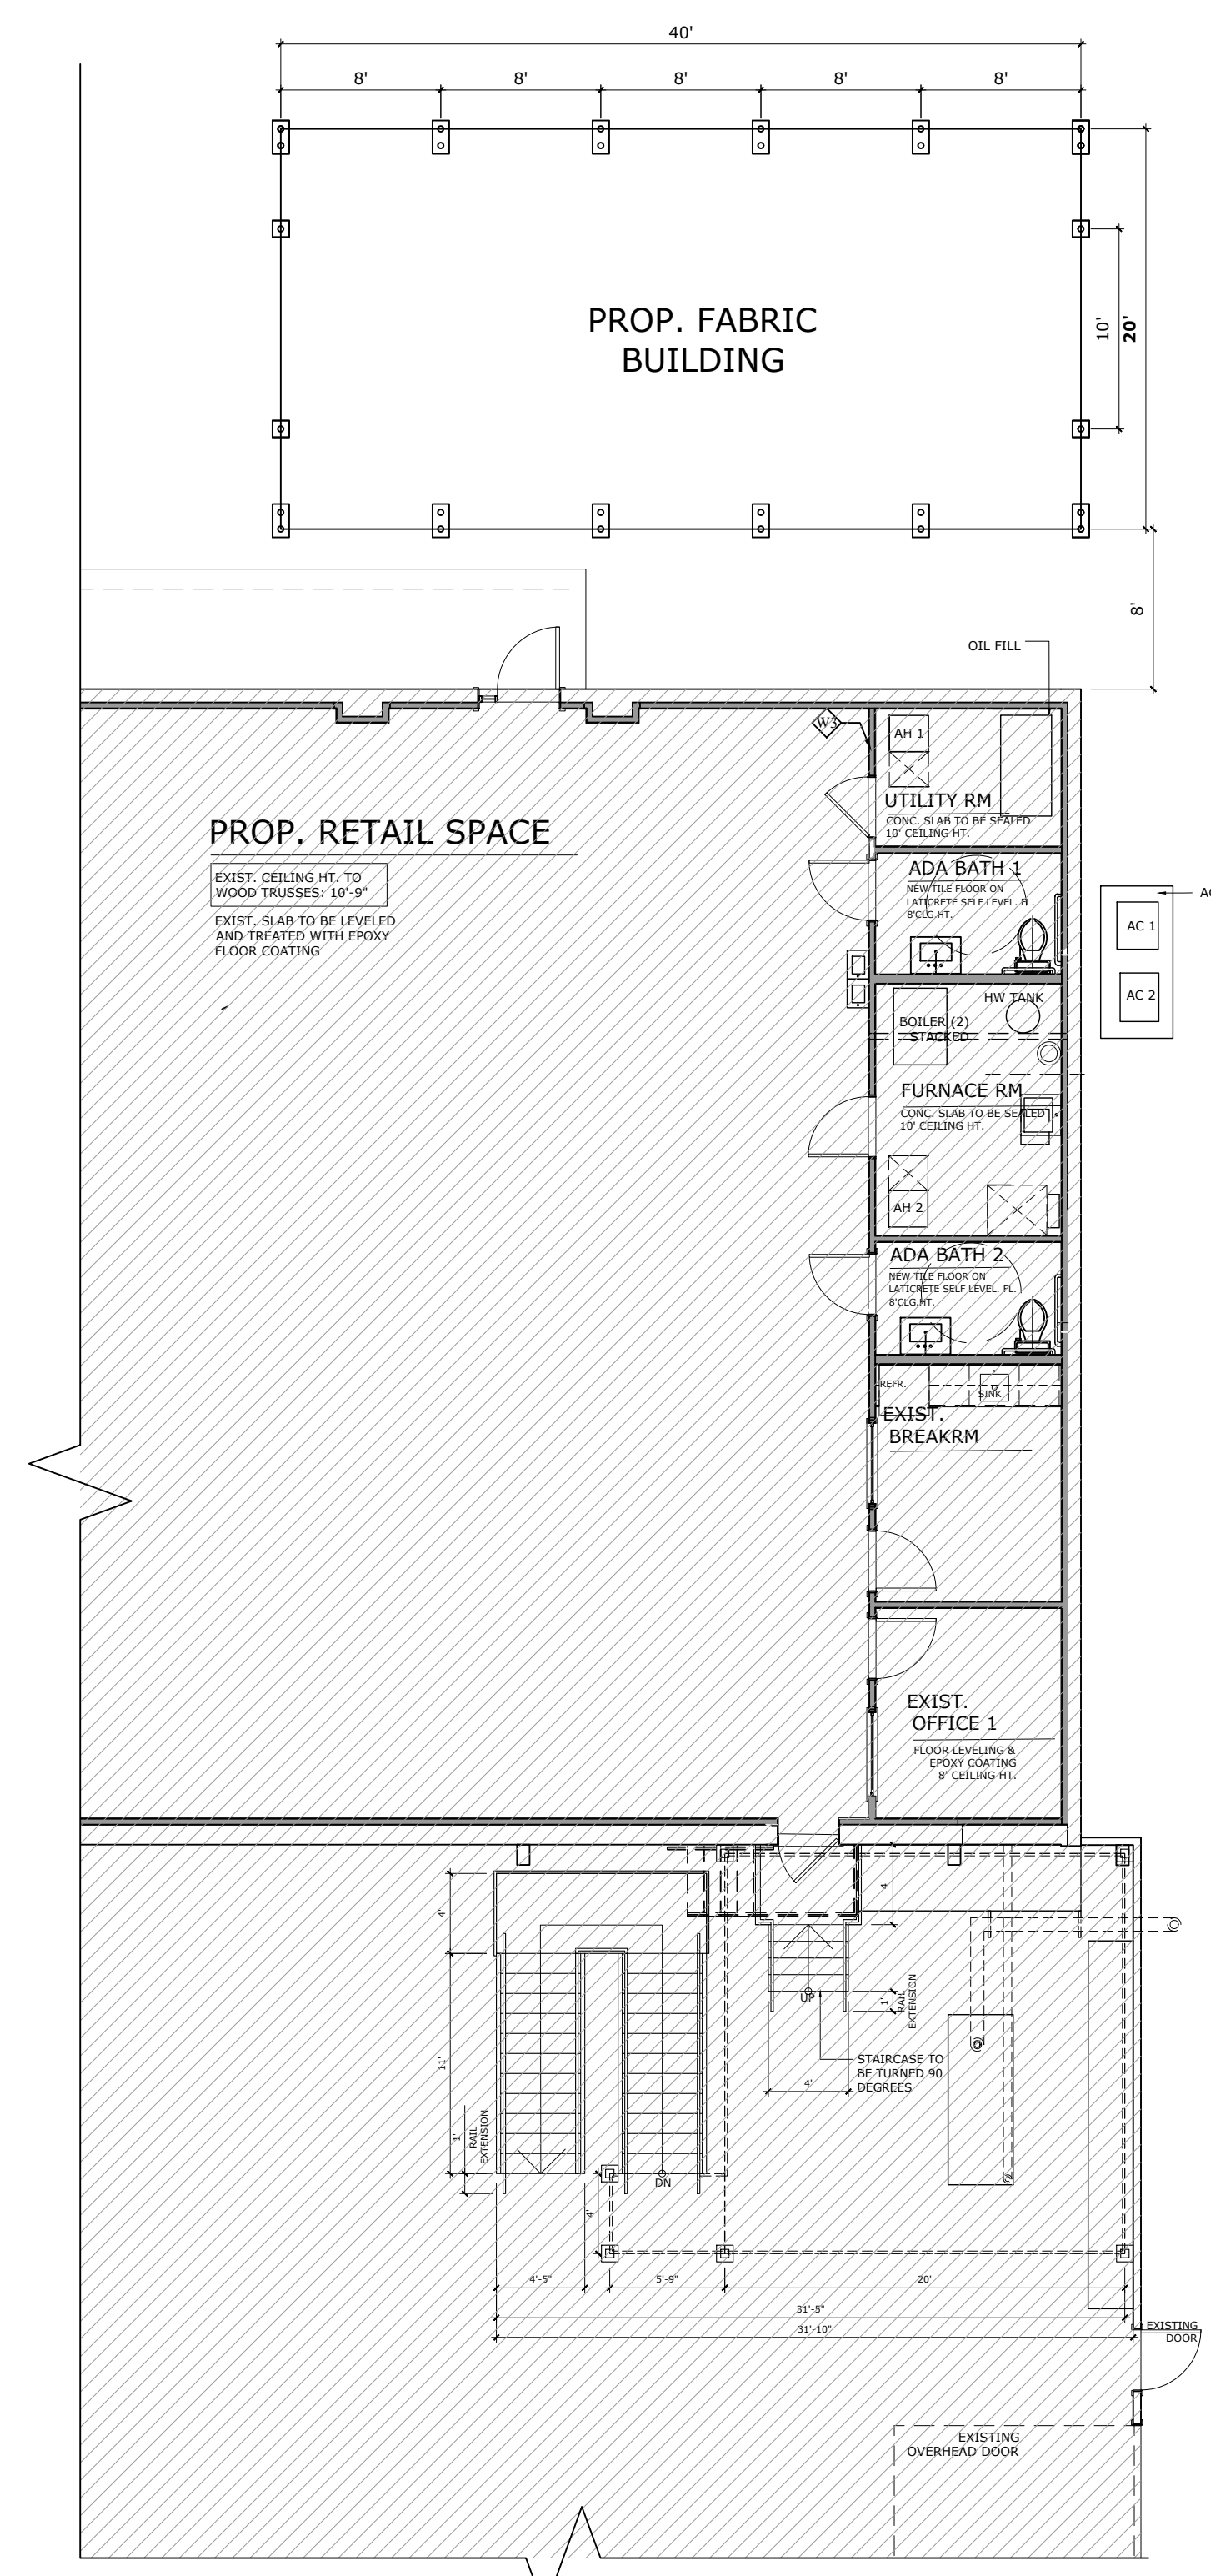

PARTIAL FLOOR PLAN - FABRIC BUILDING LOCATION
SCALE: 1/8" = 1' - 0"

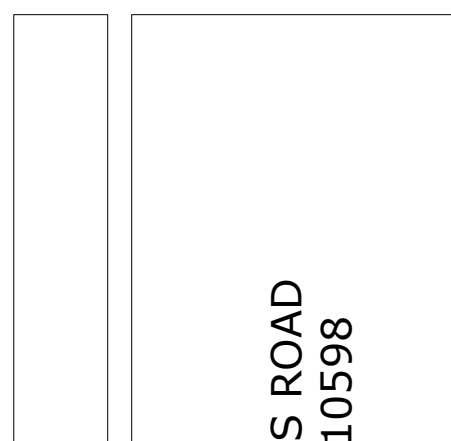  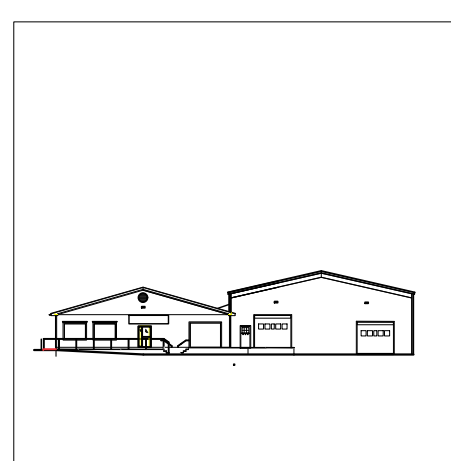

PROP. FABRIC BUILDING 'OPTION A'





HEIKE A. SCHNEIDER
ARCHITECT, AIA, LEED AP
515 CROTON HEIGHTS ROAD
YORKTOWN HTS., NY 10598
914-962-2119

INTERIOR STORAGE PLATFORM for the
ACE HARDWARE STORE
3120 LEXINGTON AVE
MOHEGAN LAKE, NY 10547

Plan Title

Title/Owner

Date: 08/25/23
Revision:
Bidding:

 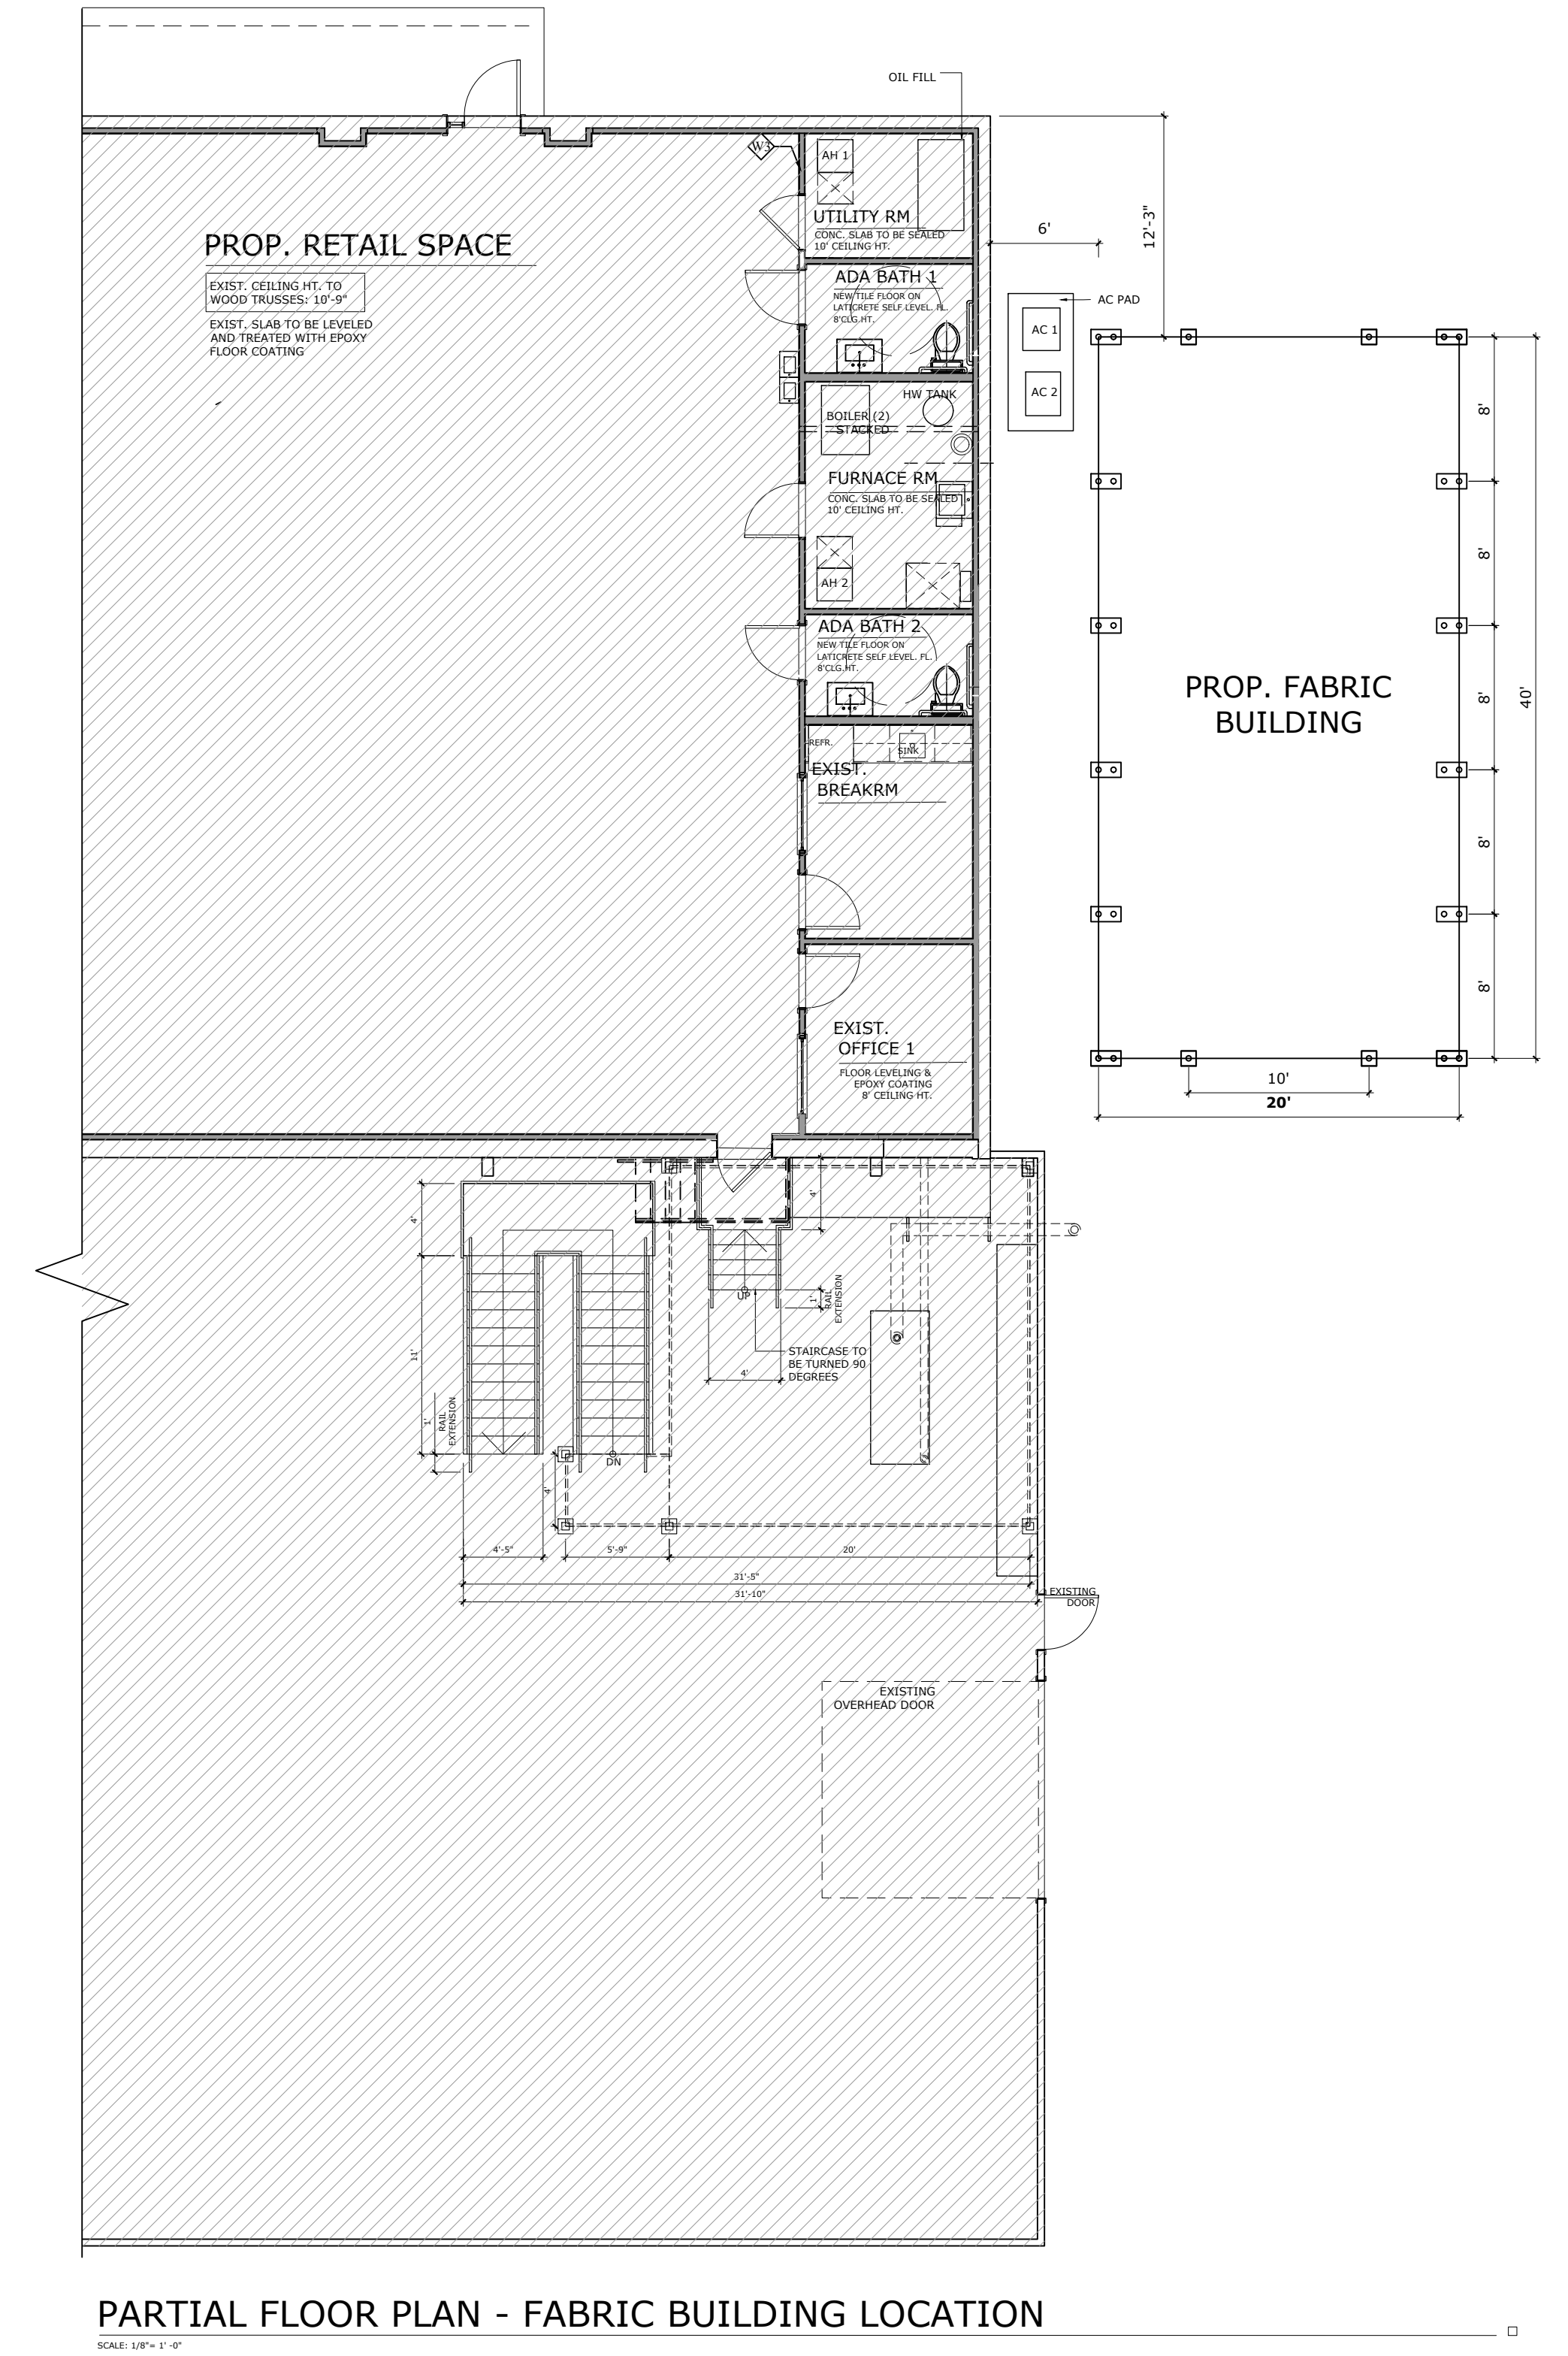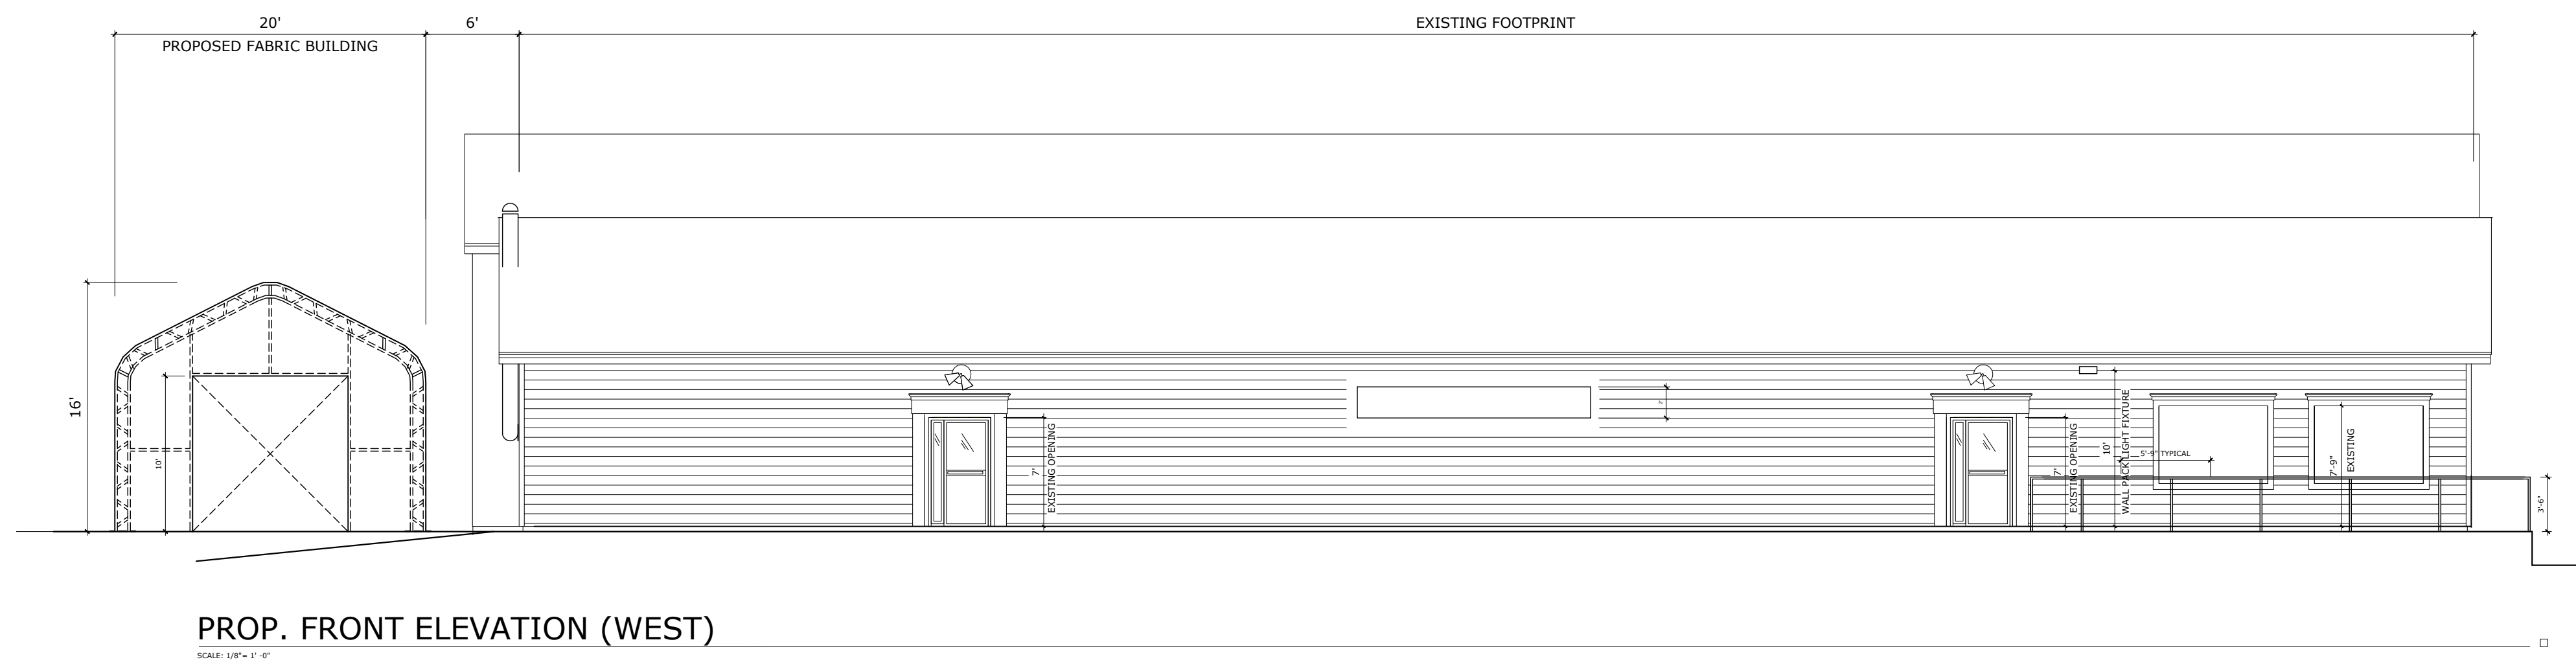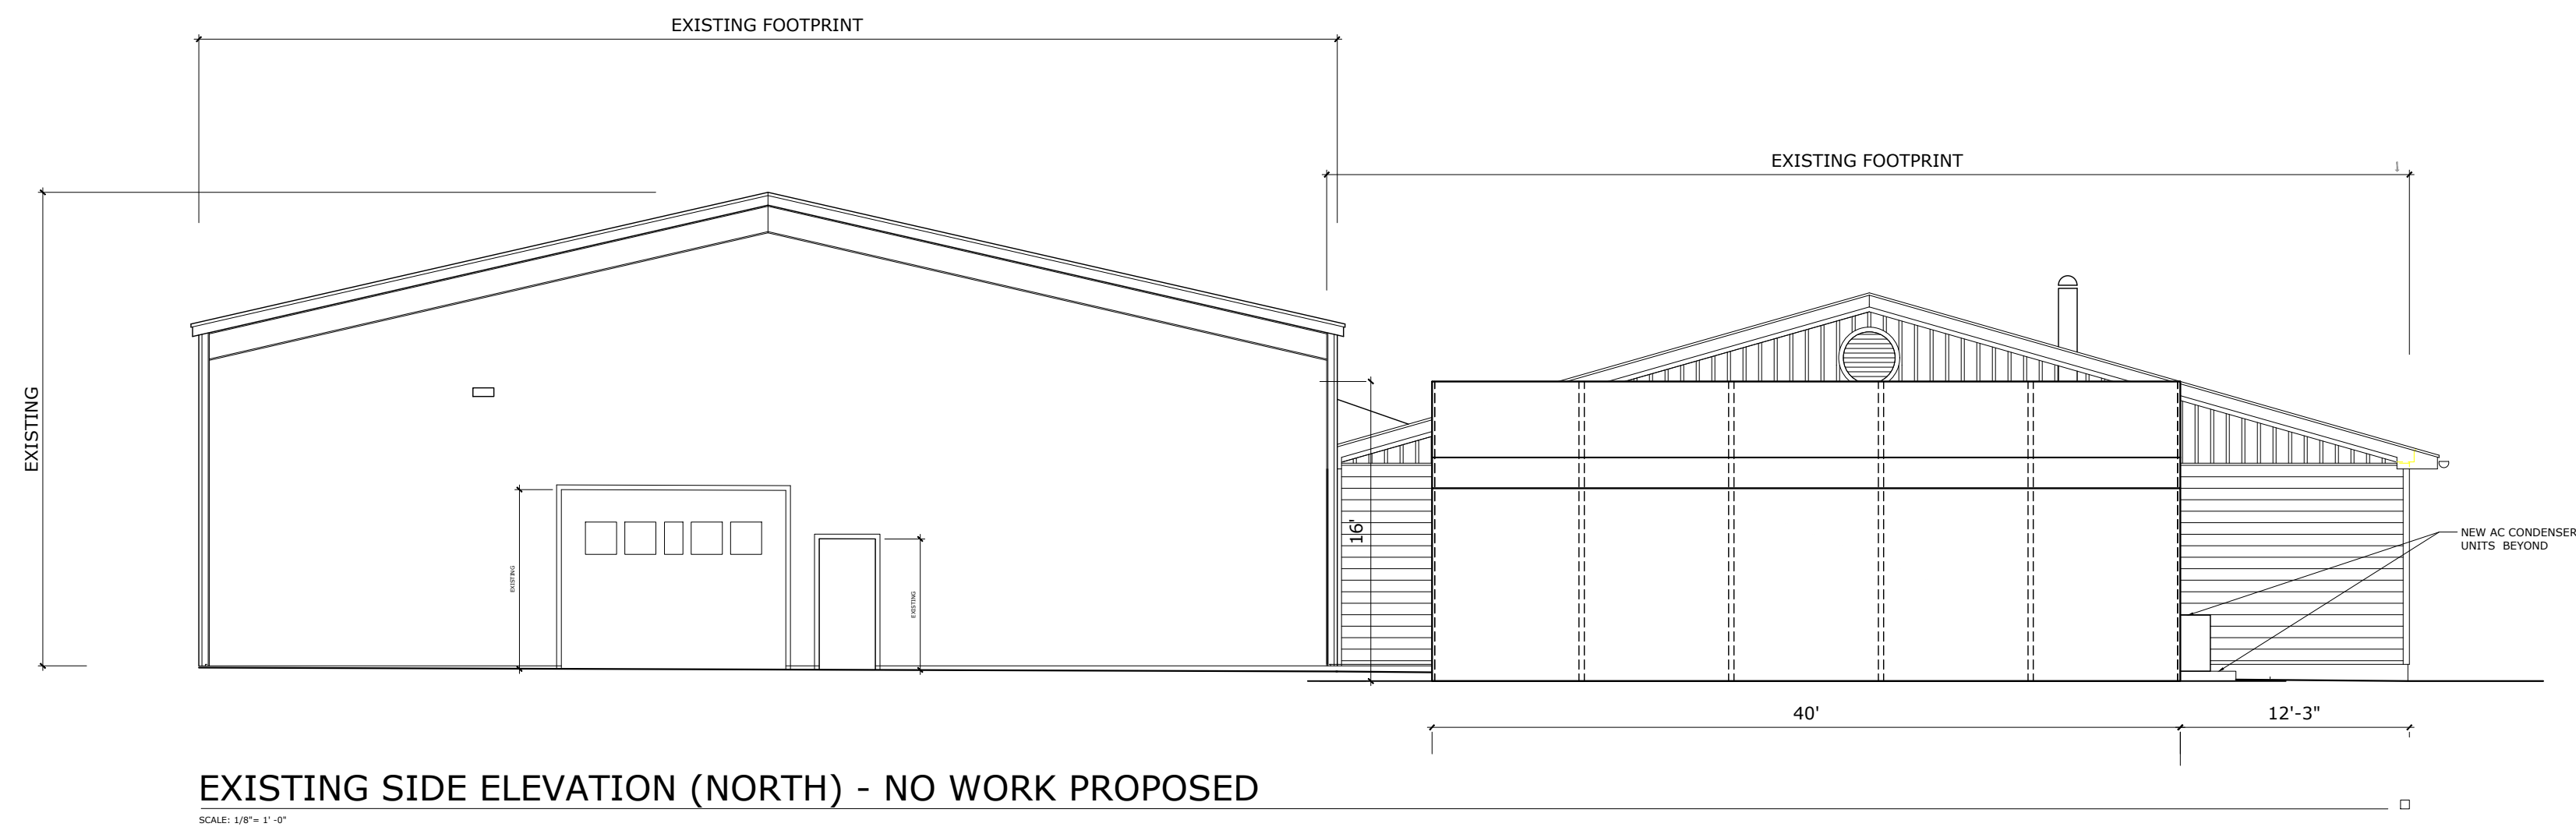

HEIKE A. SCHNEIDER
ARCHITECT, AIA, LEED AP
515 CROTON HEIGHTS ROAD
YORKTOWN HTS, NY 10598
914-962-2119

PROP. FABRIC BUILDING 'OPTION B'

Title/Owner
**INTERIOR STORAGE PLATFORM for the
ACE HARDWARE STORE**
3120 LEXINGTON AVE
MOHEGAN LAKE, NY 10547


Date: 08/25/23
Revision:
Bidding:




COVERMORE - 204016DT
 20X40X16 PVC FABRIC BUILDING W/DUAL TRUSS FRAME

SPECIFICATIONS:


MODEL SIZE: 20'W X 40'L X 16'H PVC FABRIC BUILDING
 ARCH SPACING: 8FT
 DUAL TRUSS FRAME
 TRUSS ARCH TUBES: 40, 16-GAUGE GALVANIZED STEEL
 PURLIN TUBES: 40, 16-GAUGE GALVANIZED STEEL
 FRONT WALL: 10' X 10' WINCH DOOR
 BACK WALL: SOLID ENCLOSED
 ALL PARTS PRE-DRILLED FOR EASY ASSEMBLY
 RATCHET STRAP SYSTEM SECURES THE GROUND BARS TO THE FOOTPLATES
 COVER: 21 OZ PVC
 FIRE RETARDANT
 WATER RESISTANT
 UV PROTECTED
 SOLID WHITE COLOR
 ESTIMATED LIFESPAN 7-10 YEARS

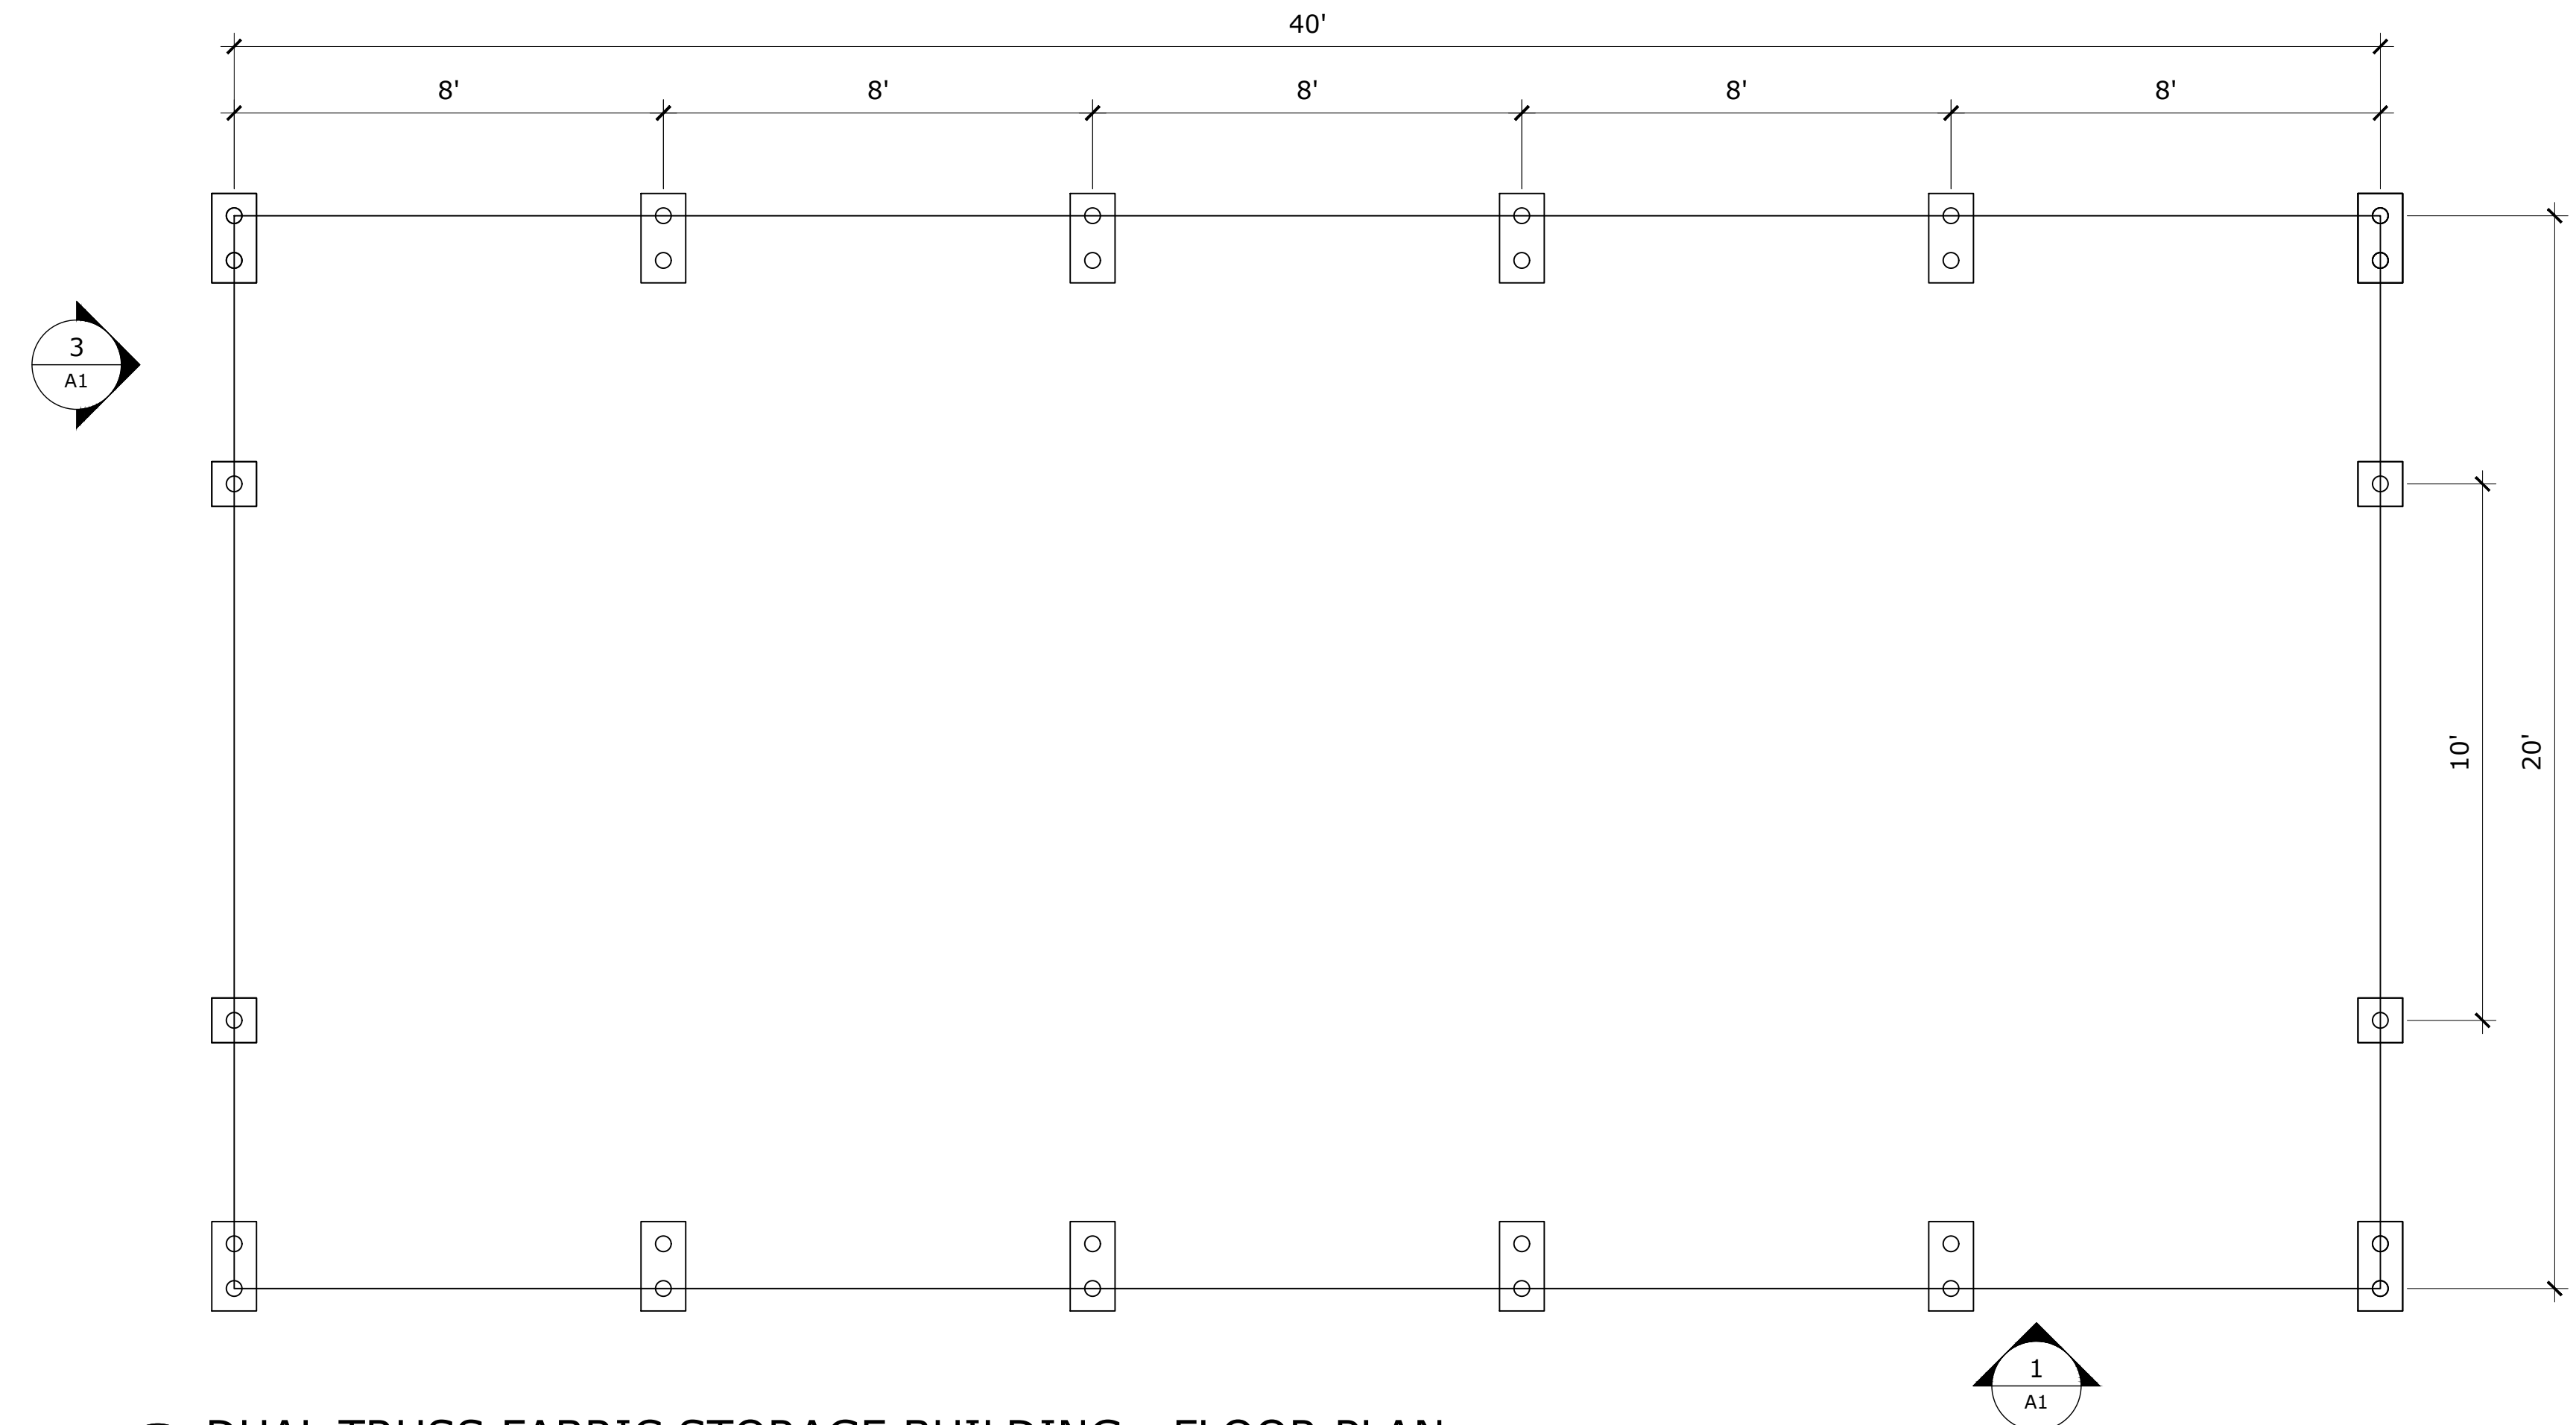

1 DUAL TRUSS FABRIC STORAGE BUILDING - FLOOR PLAN
 SCALE: 3/8" = 1'-0"

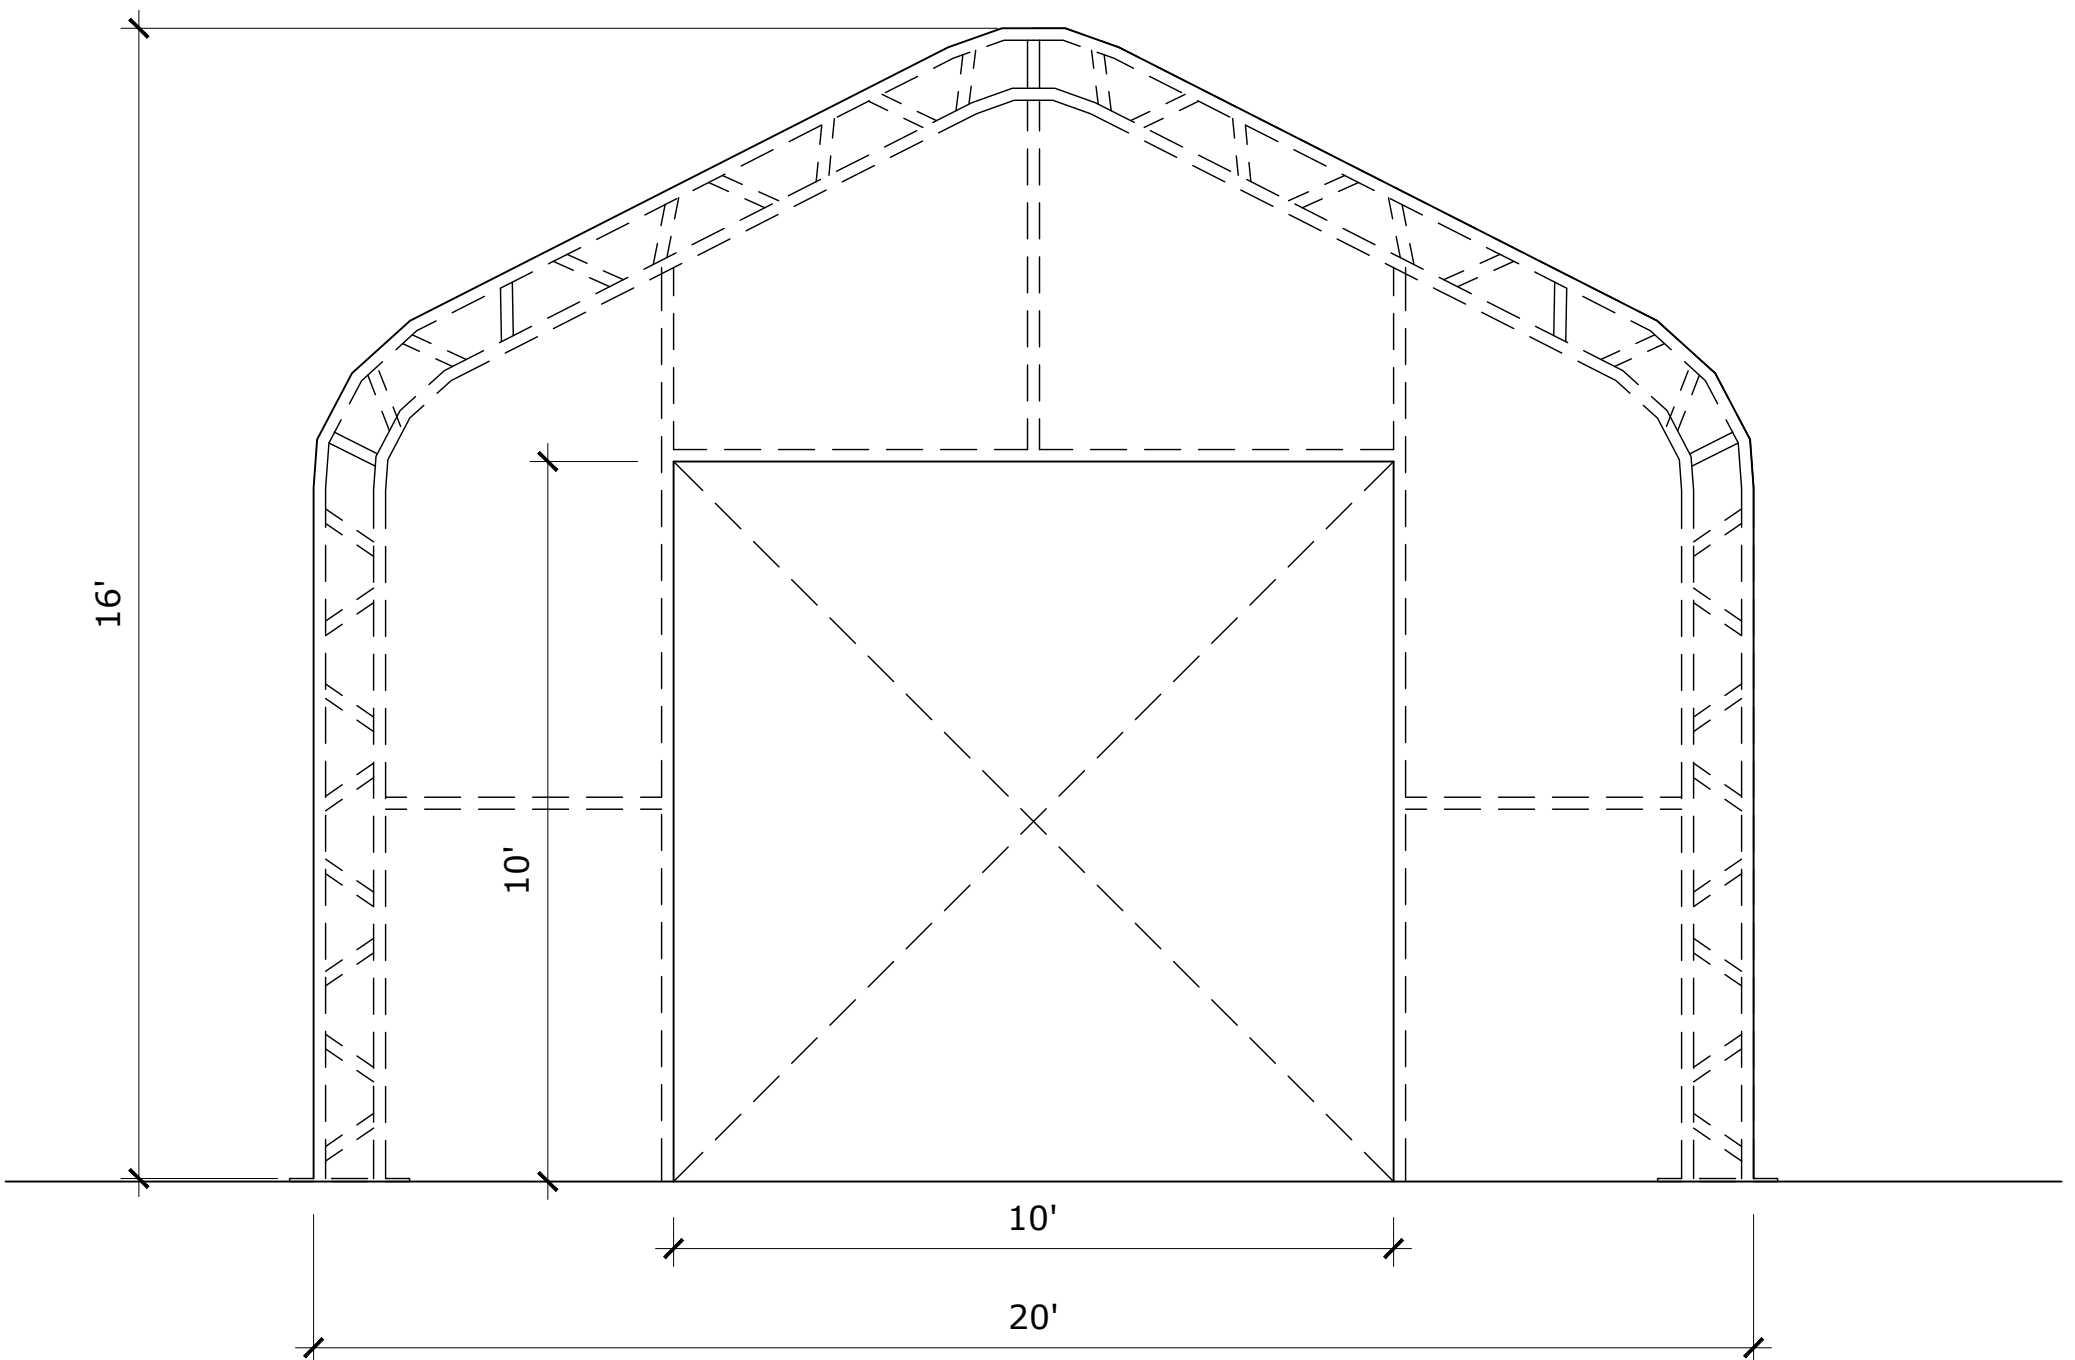

3 DUAL TRUSS FABRIC STORAGE BUILDING - FRONT AND REAR ELEVATION
 SCALE: 3/8" = 1'-0"

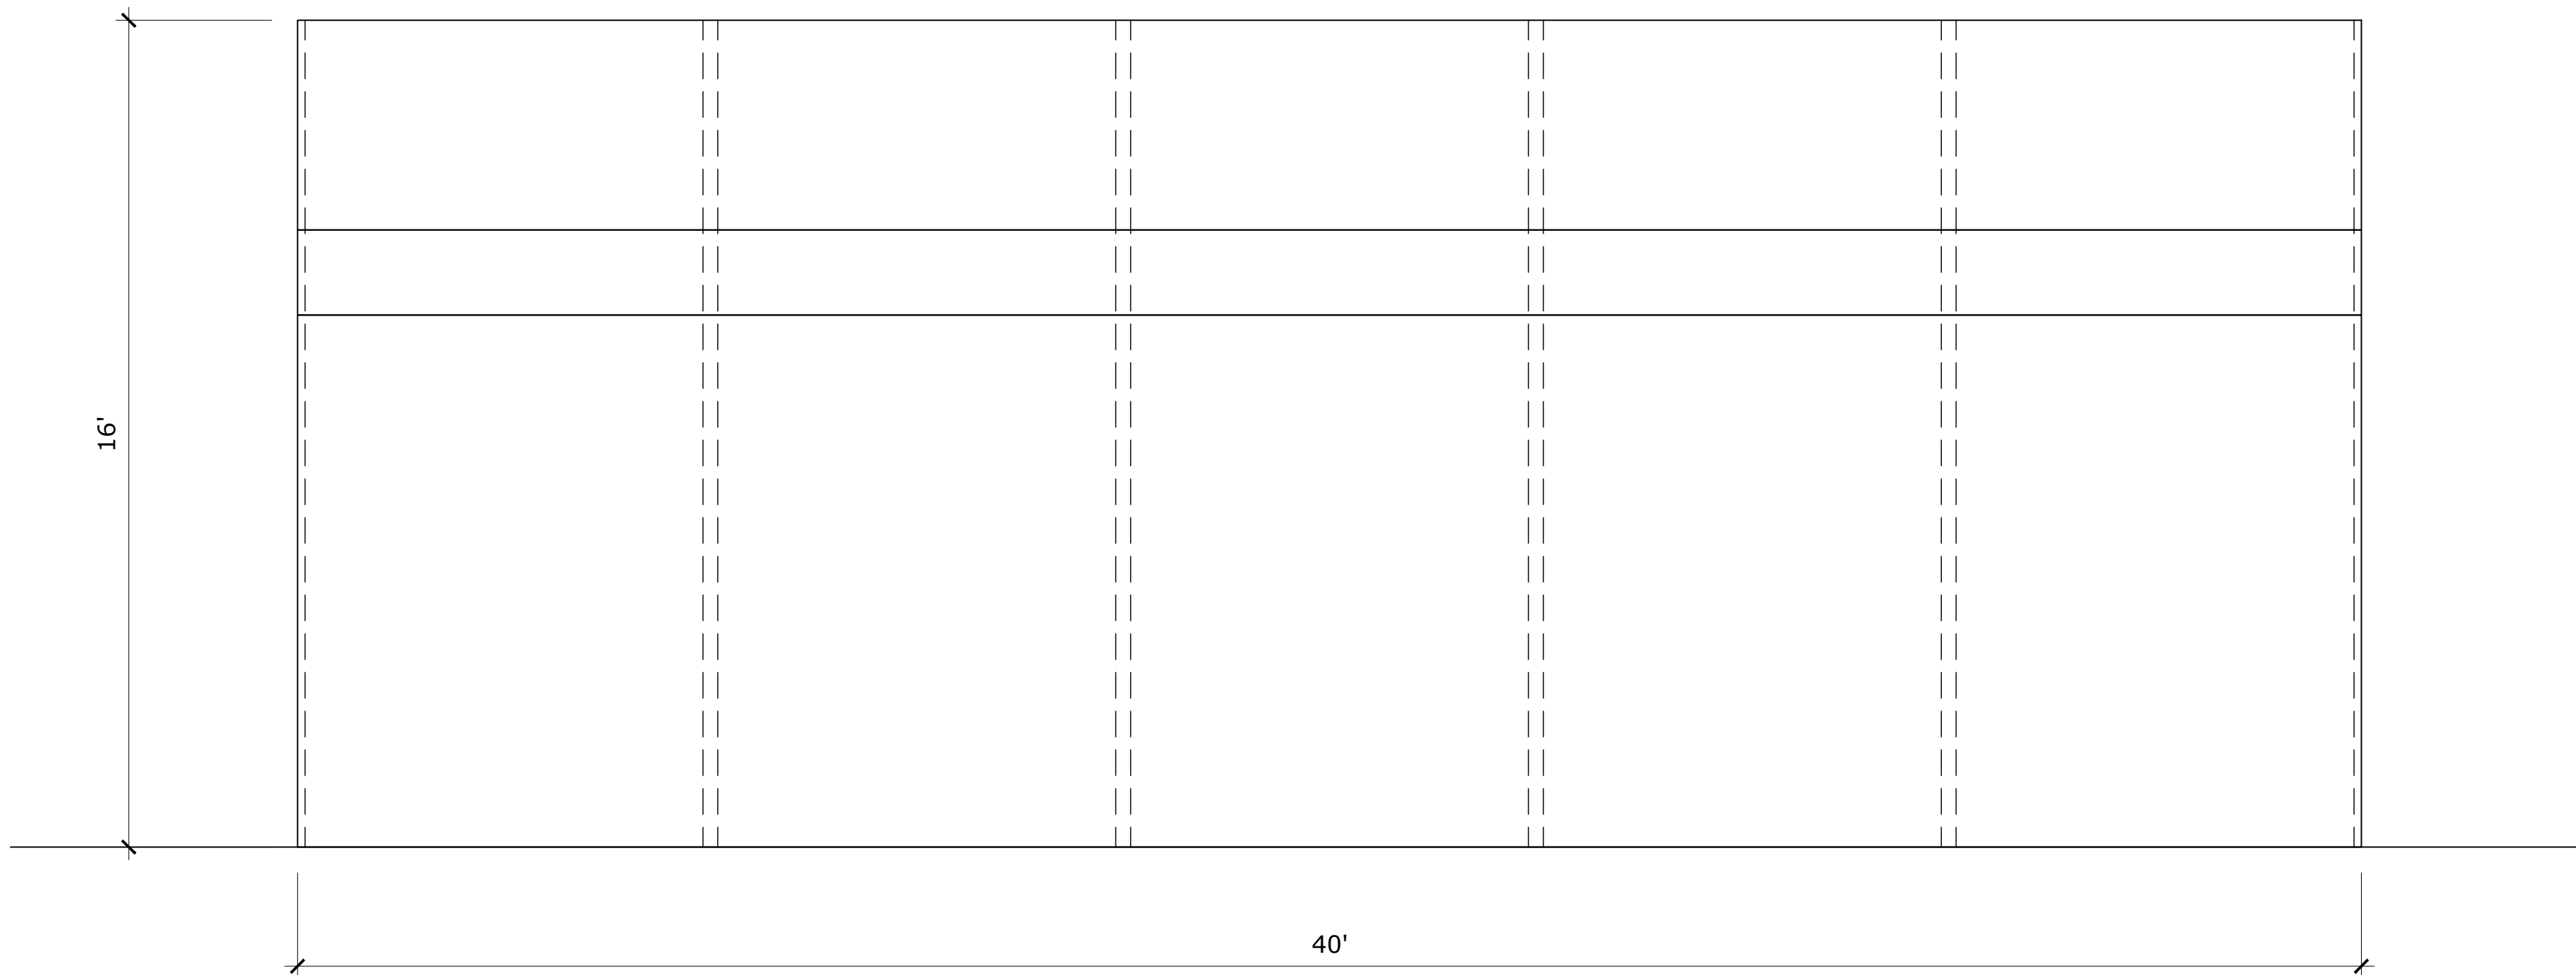

2 DUAL TRUSS FABRIC STORAGE BUILDING - SIDE ELEVATION
 SCALE: 3/8" = 1'-0"

PROP. FABRIC BUILDING

Plan Title

Title/Owner

FABRIC BUILDING for the
 ACE HARDWARE STORE
 3120 LEXINGTON AVE
 MOHEGAN LAKE, NY 10547

HEIKE A. SCHNEIDER
 ARCHITECT, AIA, LEED AP
 515 CROTON HEIGHTS ROAD
 YORKTOWN HTS, NY 10598
 914 962-2119

Date: 08-25-23
 Revision:
 Bidding:

A 2