



General Notes

- Contractors shall visit the site and be responsible for having recorded all conditions within the scope of the project. No claims for extra compensation, based on ignorance of the visible or implied existing condition, will be considered.
- All work is to conform to all applicable requirements of local governing Codes, State construction and Energy Conservation Codes, Health Codes, Fire Department Regulations, NBFU, FHA Framing Standards, OSHA Codes and best Trade practices.
- All dimensions and conditions shown and assumed on the drawings must be verified at the site by the contractor before ordering any material or doing any work. Any discrepancies or errors in the plans, specifications, and/or details must be reported to the architect at once. No change in plans, details, or dimensions is permissible without the consent of the architect. Should the contractor fail to notify the architect within a reasonable time, he shall be responsible for the cost of rectifying such errors. 4.The drawings have indicated and estimated certain conditions, either not shown or not considered reliable on older drawings, or not measurable due to total absence of any drawings, or too inaccessible to verify in the field prior to preparing the drawings. The architect therefore takes no responsibility for the accuracy to the estimated conditions, has shown work requirements on the drawings for bidding scope only, and will furnish more detailed information later when areas are actually accessible and measurable by the contractors. Any work that must be done additionally in areas where information or indications on the drawings are found to differ from actual field conditions where work is laid out, shall be billed to the owner as an Extra Charge, subject to the owner approval of an itemized cost breakdown.
- Minor details not usually shown or specified, but necessary for proper and acceptable construction, installation, or operation of any part of the work, as determined by the owner, shall be included in the work the same as if herein specified or indicated.
- Contractors are to file Insurance Certificates and obtain and pay for all permits, schedule all required inspections with notifications to inspectors and obtain Certificate of Occupancy. No work to start prior to obtaining the permits.
- Contractors shall coordinate all work procedures and working hours with local authorities, Neighborhood Associations and any other governing authority.
- Due to the inaccessibility of certain framing and construction conditions, the architect has indicated assumed structural relationships. The contractor will be expected to perform the necessary work to complete the indicated details where, in the sole opinion of the architect, uncovered conditions are normal or reasonably standard. Where conditions when uncovered are not anticipated or not considered normal by architect, the contractor will be entitled to an extra sum of money commensurate with the work entailed, after submission of a detailed breakdown of costs and approval by the architect.
- All indicated survey material is for general reference only. The architect assumes no responsibility for the accuracy or correctness of any of the indicated material.
- Contractor shall be responsible for protection of all existing and new conditions and materials within and adjacent to the construction area. Any damage caused by the execution of the work indicated or implied herein shall be repaired or replaced to the owner's satisfaction as the Contractor's sole expense.
- Contractor shall keep work site free from debris and accumulated refuse, and shall have sole responsibility for protecting all dangerous areas from entry by unauthorized parties. Drawing may be rough scaled for estimating and general purposes, but are not to be scaled for construction locations, dimensions, or any other purposes. Consult with the owner for the final sizes, dimensions, and locations.
- Contractors shall lay out his work and be responsible for its correctness and safety, shall give necessary dimensions to all parties.
- By starting any work, contractor signifies acceptance of the previously installed back-up materials and framing, and waives any right to blame prior work for any defects in his own work.
- All patching shall be done in new matching, or approved salvaged materials. Finish to match nearest break in plane or direction. Store unused material where requested by the owner/client. All salvaged materials are the property of the owner/client.
- Contractor to order specific materials indicated herein immediately alter being authorized to proceed. No substitutions permitted without the prior approval of architect. Contractor will be held liable for delays caused by the contractor's failure to order materials promptly.
- Contractor to design and install adequate and Code approved shoring and bracing where need to safely complete structural work. Contractor to assume full and sole responsibility for structural adequacy of the shoring, and for any injuries, damage, cracks, or defects caused by shoring or bracing, and shall repair all such damage at his sole expense.
- All work shall be guaranteed for one year after Final Payment. General contractor to furnish written guarantee on his work and all subcontractor's work, against defects resulting from the use of inferior material, equipment, or workmanship, as determined solely by the owner.
- Substitutions of equipment or materials other than those shown on the drawings or in the specifications shall be made only upon the approval of the architect or owner as noted on the drawings or in the specifications. The contractor shall submit his substitution for approval before releasing any order for fabrication and/or shipment. The owner reserves the right to disapprove such substitution, provided in his sole opinion, the item offered is not equal to the item specified. Where a contractor proposes to use an item other than that specified or detailed on the drawings, which requires any redesign of the structure, partitions, piping, wiring, or any other part of the mechanical, electrical or architectural layout, all such redesign, and all new drawings and detailing required shall, with the approval of the owner, be prepared by the contractor at his own expense.
- All work shall be installed so that all the parts required are readily accessible for inspection, operation, and maintenance and repair. Minor deviations from the drawings may be made to accomplish this, but changes of magnitude shall not be made without the prior written approval from the owner.
- Upon the completion of the work, the entire project is to be completely cleaned and the site restored to existing condition, including, but not limited to the following:
 - * Complete sweeping of all areas, and removal of all rubbish and debris, except that caused by owner or others doing N.I.C. work. All wet mopping not in this contract.
 - * Removal of all temporary enclosures and barricades, all temporary offices, telephone, sanitary facilities, etc.
 - * Removal of all labels from glass, fixtures and equipment, etc., and spray cleaning of all glass/mirrors. *Final cleaning of all chrome and aluminum metal work. *Replacement for furniture and furnishings to original locations.
 - * Removal of stains and paint from glass, hardware, finished flooring, cabinets,etc.

 

Tax Parcel Maps

Address: 3120 LEXINGTON AVE
 Print Key: 24.15-1-8 SBL: 0240150001008000000

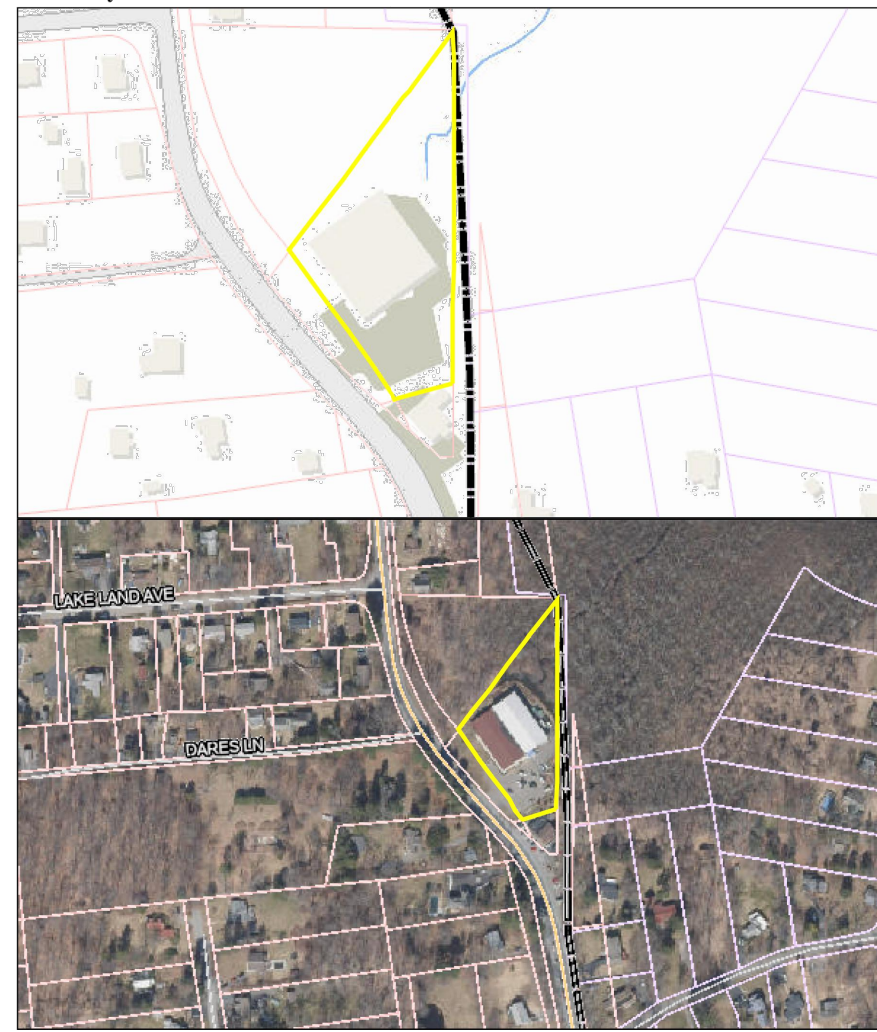

Disclaimer: This tax parcel map is provided as a public service to Westchester County residents for general information and planning purposes only, and should not be relied upon as a sole informational source. The County of Westchester hereby disclaims any liability from the use of this GIS mapping system by any person or entity. Tax parcel boundaries represent approximate property line location and should NOT be interpreted as or used in lieu of a survey or property boundary description. Property descriptions must be obtained from surveys or deeds. For more information please contact the assessor's office of the municipality.

PROP. STORAGE BUILDING ADDITION

FOR THE ACE HARDWARE STORE

3120 LEXINGTON AVE
 MOHEGAN LAKE, NY 10547

PROPERTY DATA	
PROPERTY OWNER	JA MOHEGAN REALTY CORP. - (917) 699 9500
APPLICANT	HEIKE A. SCHNEIDER, R.A.
LOCATION	3120 LEXINGTON AVE, MOHEGAN LAKE, NY 10547
TAX MAP DATA	SECTION 24.15 BLOCK 1 LOT 8
ZONING DISTRICT	CC

DATE: 09-27-23

PLAN SET:

A0	TITLE SHEET- GENERAL NOTES, PROJECT LOCATION
S1	SITE PLANS AND DETAILS
A1	PROPOSED FLOOR PLAN AT STORAGE BUILDING ADDITION
A2	PROPOSED ROOF PLAN
A3	PROPOSED EXTERIOR ELEVATIONS
A4	PROPOSED EXTERIOR ELEVATIONS
A5	BUILDING SECTION

2020 ECCCNY - ENERGY CONSERVATION CONSTRUCTION CODE OF NEW YORK STATE

I, HEIKE A. SCHNEIDER, ARCHITECT CERTIFY THAT THESE PLANS AND SPECIFICATIONS, TO THE BEST OF MY KNOWLEDGE, BELIEF, AND PROFESSIONAL JUDGMENT COMPLY WITH THE APPLICABLE SECTIONS OF THE 2020 ECCCNY, ZONE 4, WESTCHESTER COUNTY.

THE ARCHITECT


REFERENCED BUILDING CODE:

THE CONSTRUCTION DOCUMENTS HAVE BEEN PREPARED UNDER THE 2020 EXISTING BUILDING CODE OF NYS & THE 2020 BCNYS - CODE ANALYSIS ON SHEET A2

HEIKE A. SCHNEIDER, LLC
 HS-ARCHITECTURE
 Architect, AIA, LEED AP

515 CROTON HEIGHTS ROAD
 YORKTOWN HEIGHTS, NY 10598
 914-962-2119

HEIKE@HS-ARCHITECTURE.COM

 

HEIKE A. SCHNEIDER
 ARCHITECT, AIA, LEED AP
 515 CROTON HEIGHTS ROAD
 YORKTOWN HTS, NY 10598
 914 962-2119

STORAGE BUILDING ADDITION
 AHEARN BUILDING
 3120 LEXINGTON AVE
 MOHEGAN LAKE, NY 10547

Plan Title
PROPOSED SITE - DETAILS


Title/Owner

Date: 09-27-23
 Revision:

Bidding:



S₁

2 OF 7

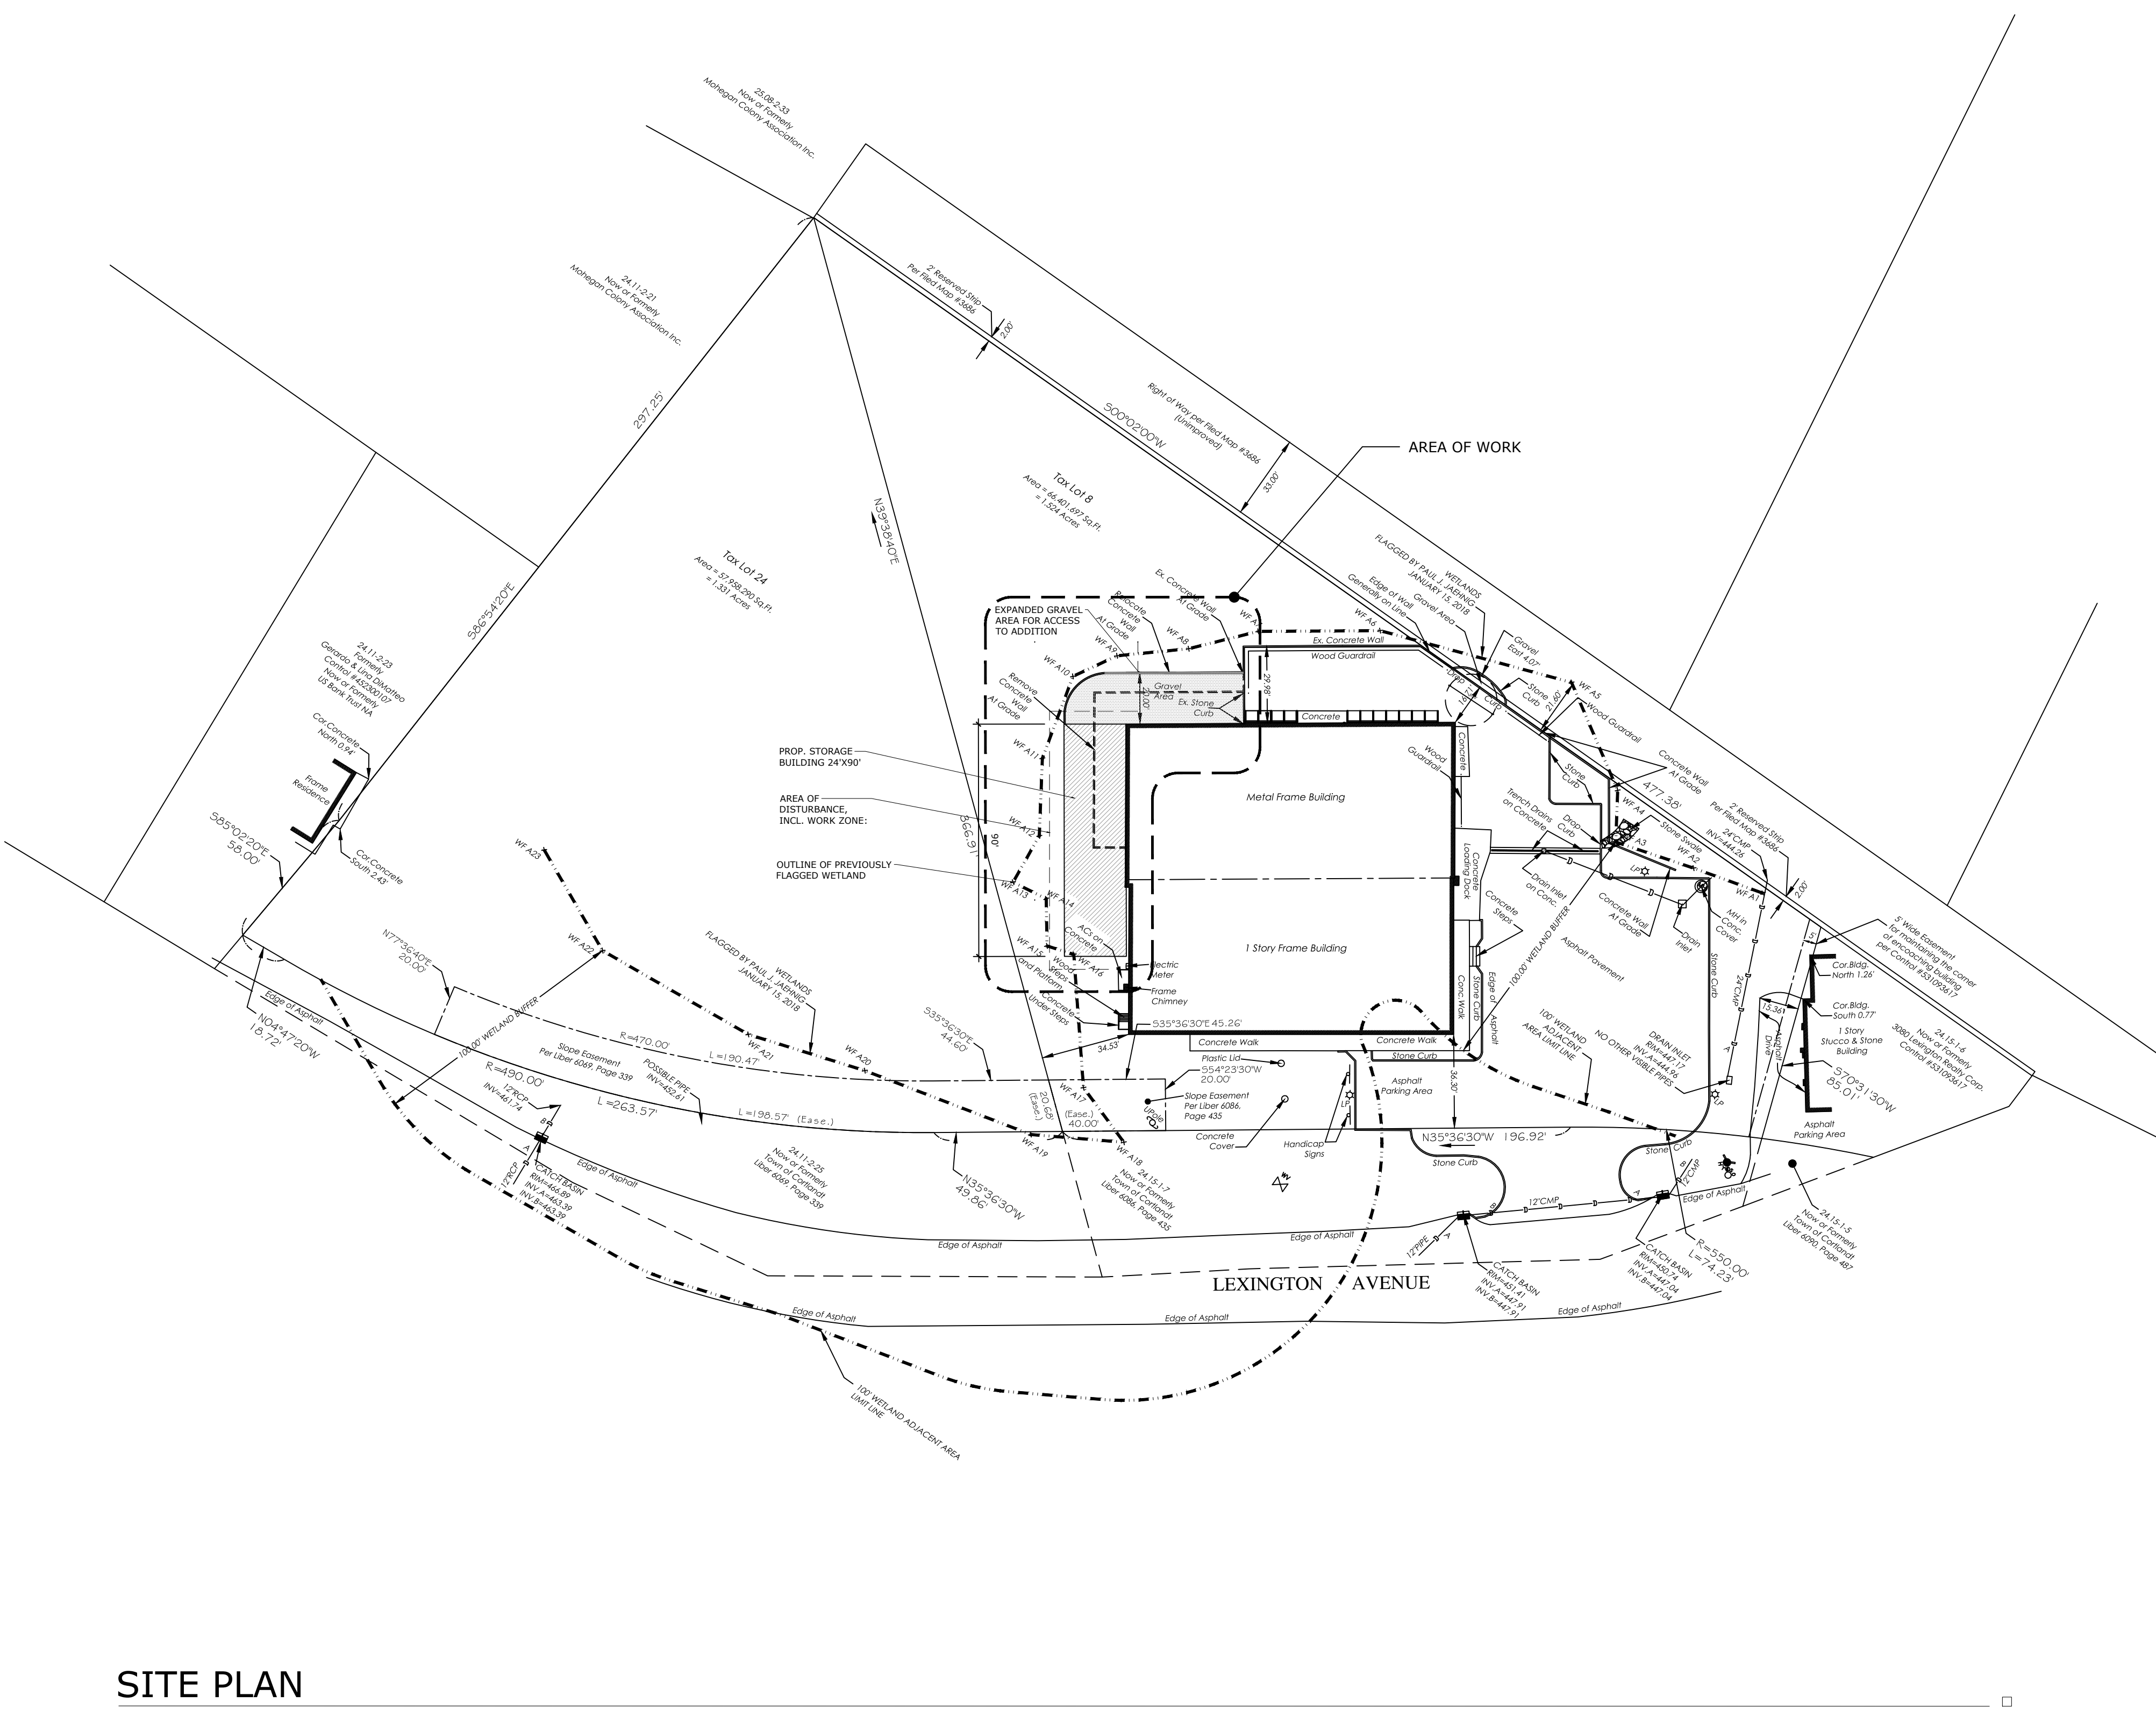

SITE PLAN

SCALE: 1" = 40' - 0"

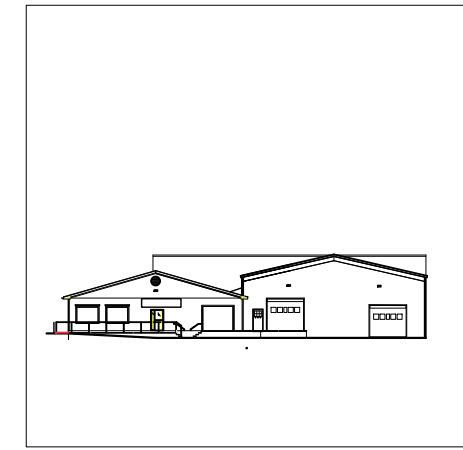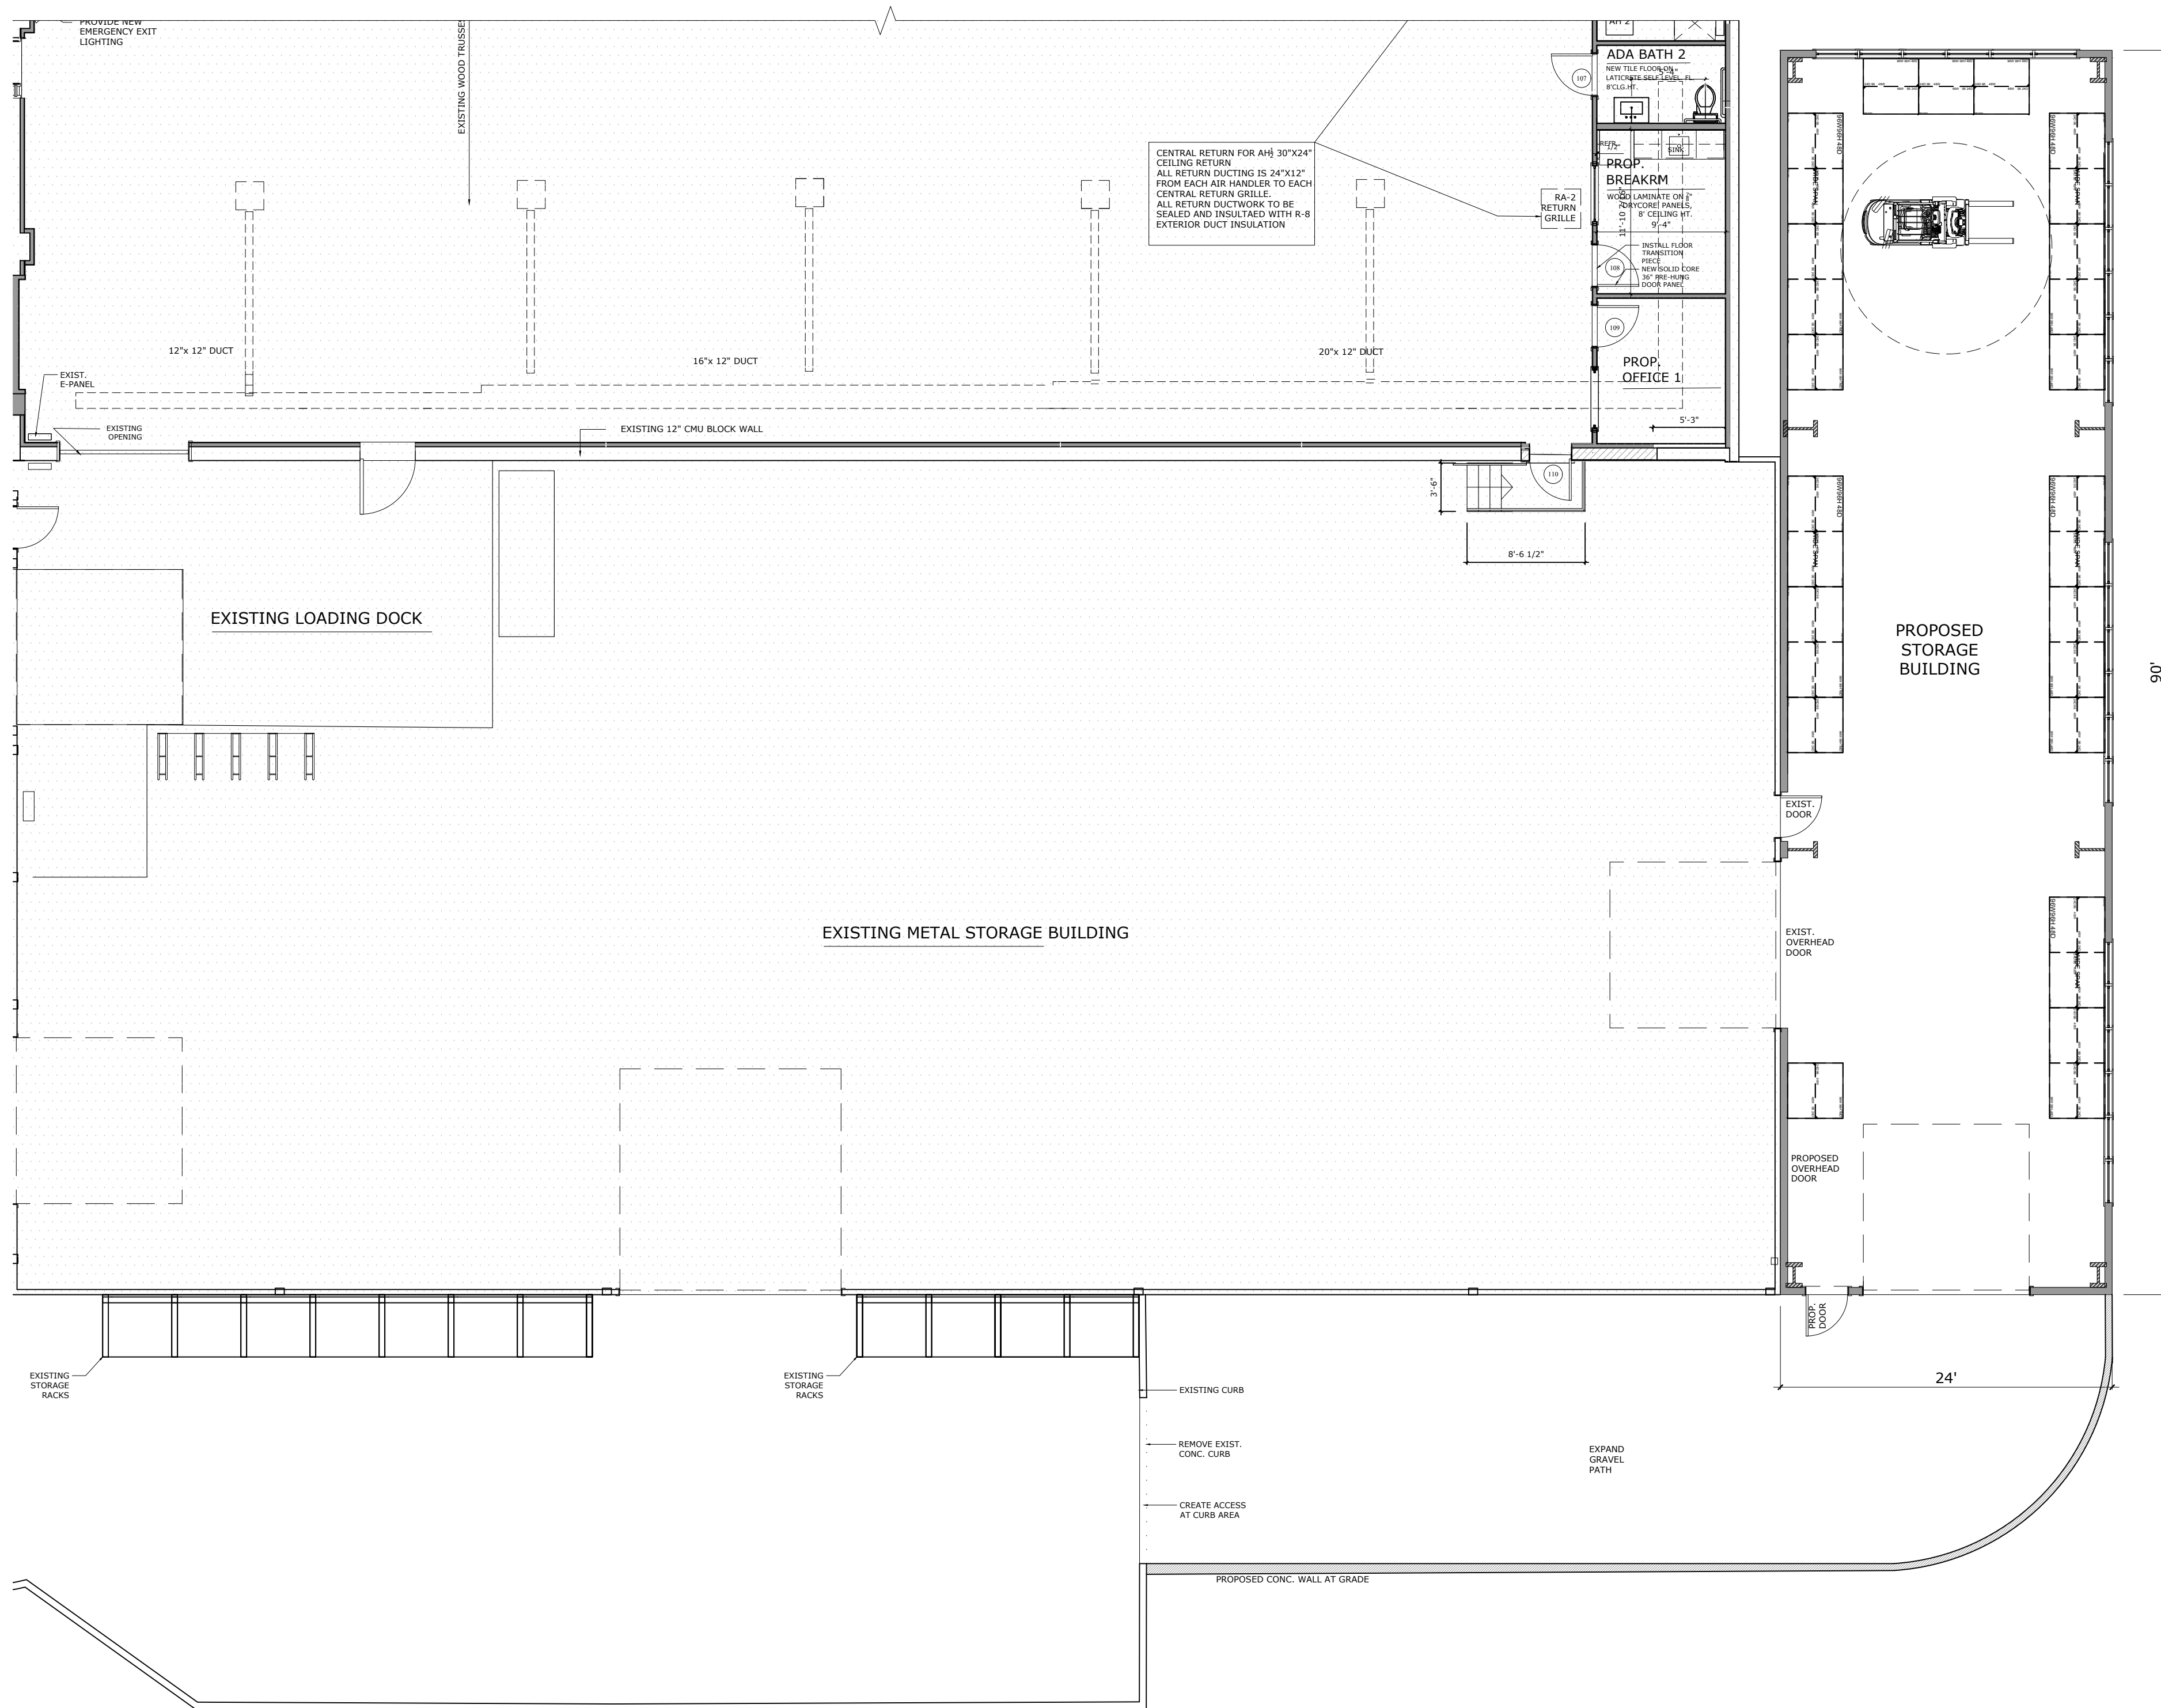

PROPOSED FLOOR PLAN AT STORAGE BUILDING ADDITION

HEIKE A. SCHNEIDER
 ARCHITECT, AIA, LEED AP
 515 CROTON HEIGHTS ROAD
 YORKTOWN HTS, NY 10598
 914 962-2119


STORAGE BUILDING ADDITION
 AHEARN BUILDING
 3120 LEXINGTON AVE
 MOHEGAN LAKE, NY 10547

Date: 09-27-23
 Revision:
 Bidding:

A₁
 3 OF 7

PARTIAL PLAN @ PROPOSED STORAGE BUILDING

SCALE: 1/8" = 1' - 0"

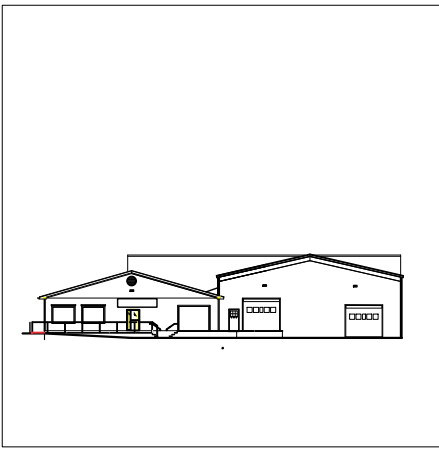

HEIKE A. SCHNEIDER
 ARCHITECT, AIA, LEED AP
 515 CROTON HEIGHTS ROAD
 YORKTOWN HTS, NY 10598
 914 962-2119

PROPOSED ROOF PLAN

Title/Owner
 STORAGE BUILDING ADDITION
 AHEARN BUILDING
 3120 LEXINGTON AVE
 MOHEGAN LAKE, NY 10547



Date: 09-27-23
 Revision:
 Bidding:

PARTIAL ROOF PLAN @ PROPOSED STORAGE BUILDING

SCALE: 1/8" = 1' - 0"


A₂

4 OF 7

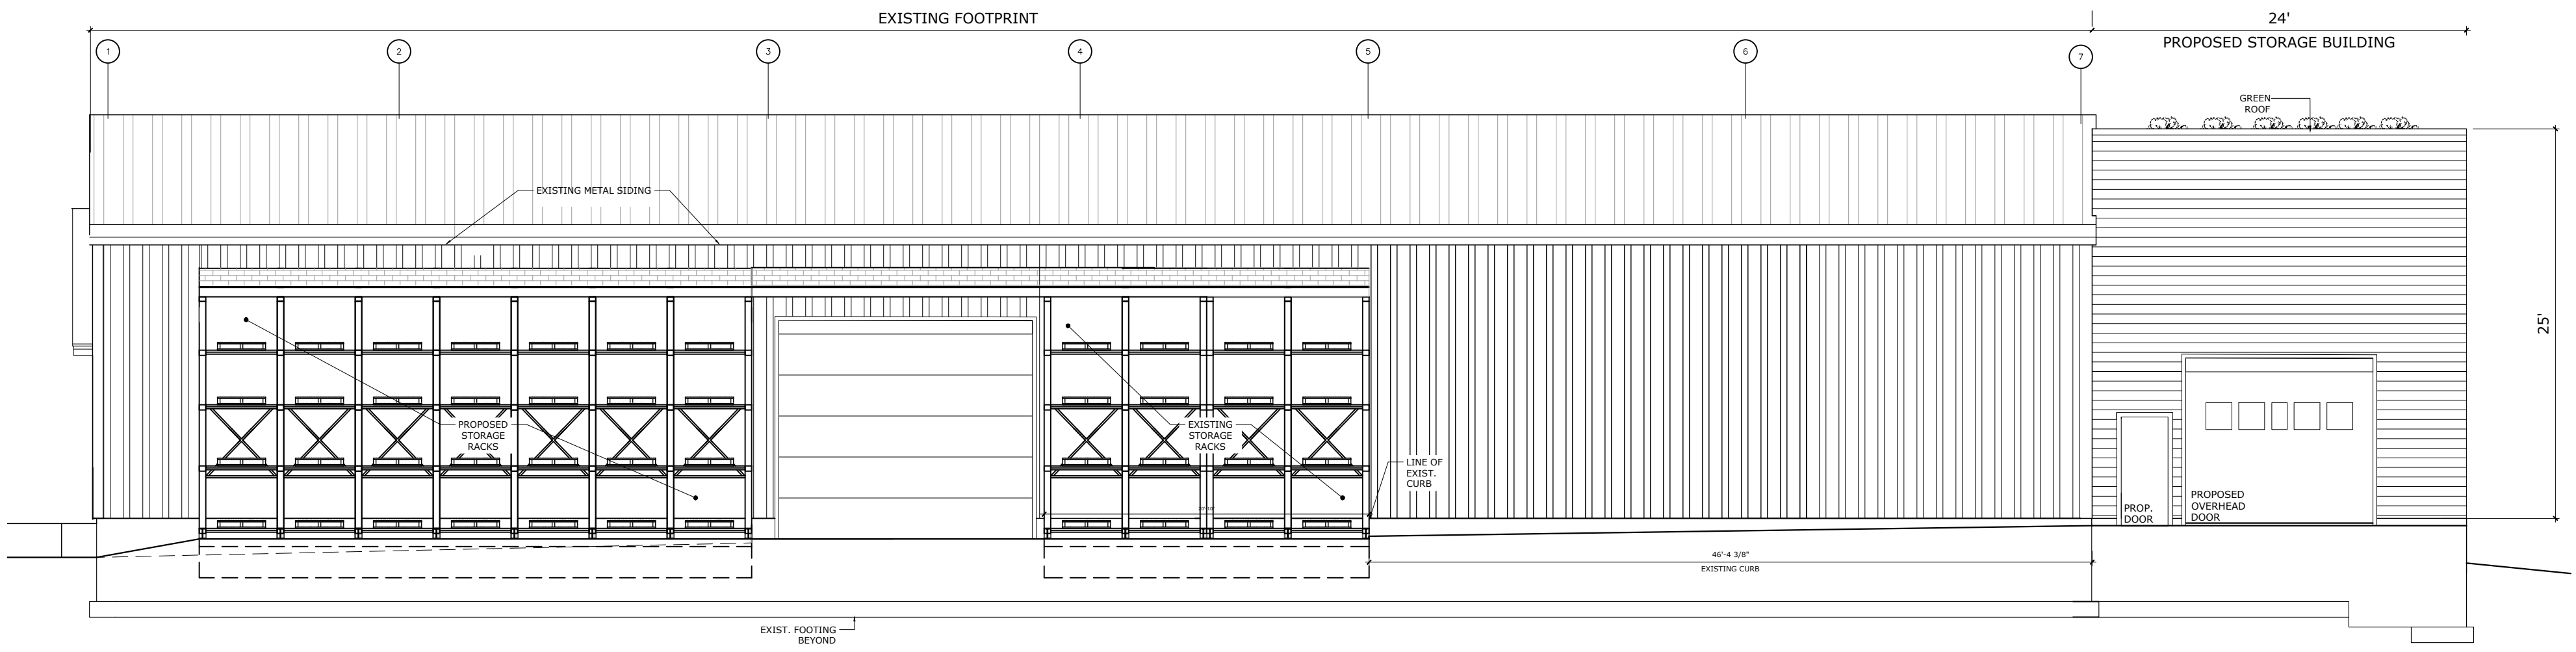 

PROPOSED EAST (REAR) EXTERIOR ELEVATION

SCALE: 1/8" = 1' - 0"

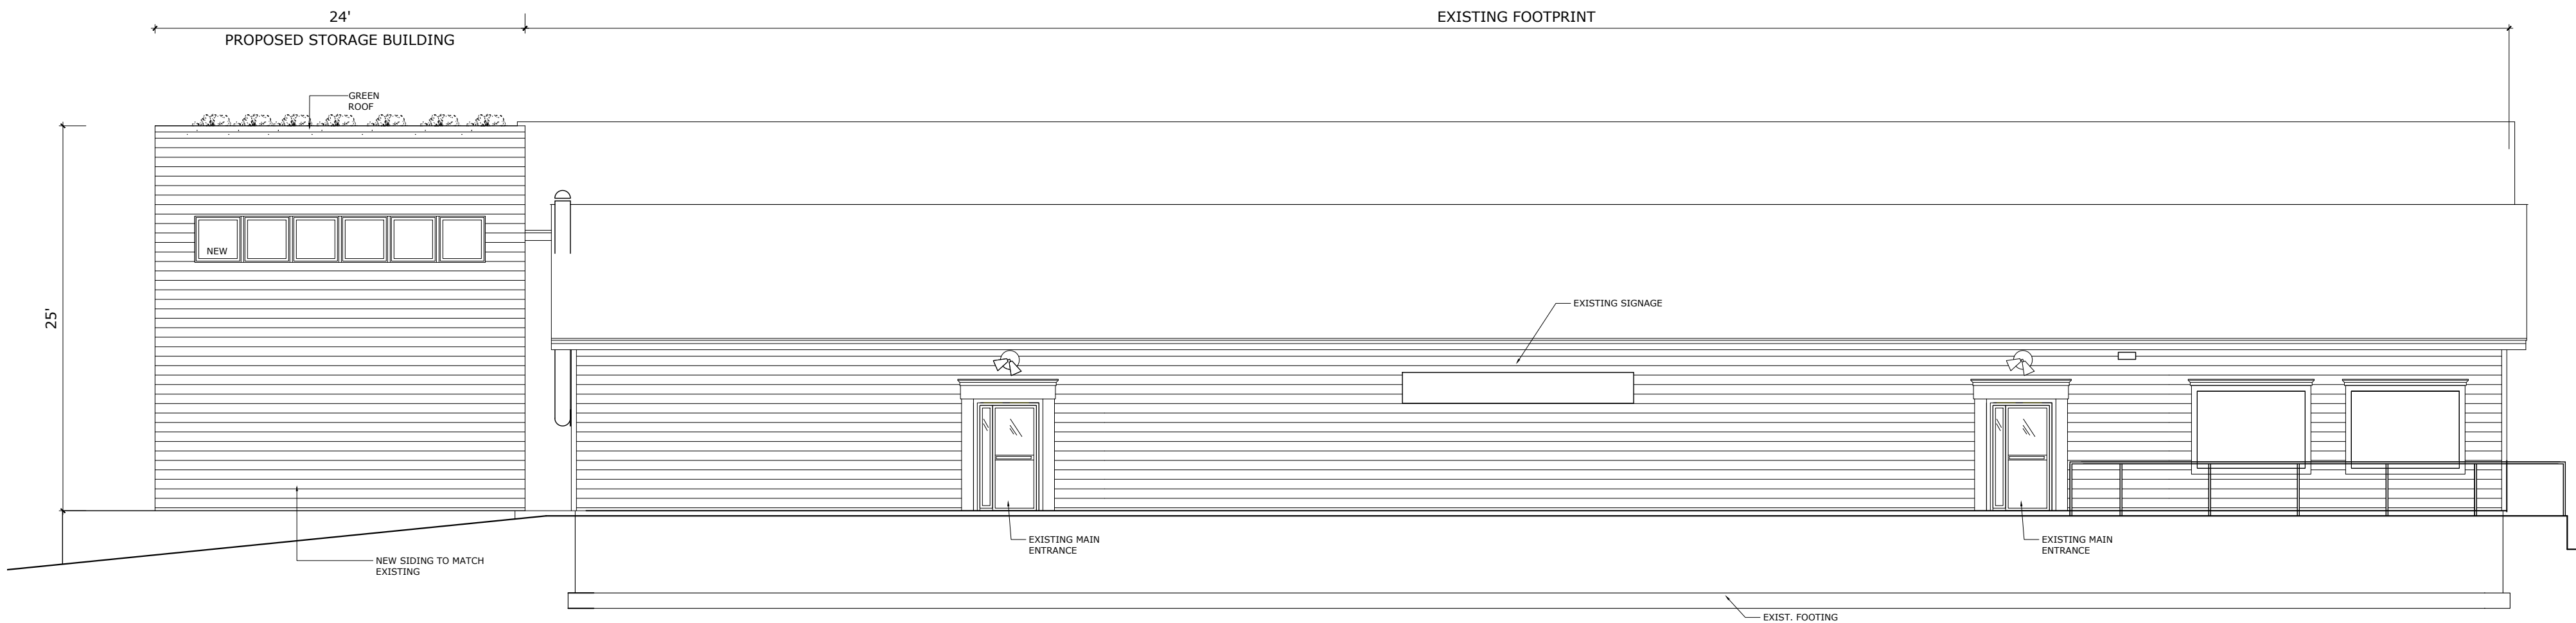

PROPOSED WEST (FRONT) EXTERIOR ELEVATION

SCALE: 1/8" = 1' - 0"

PROPOSED EXTERIOR ELEVATIONS



HEIKE A. SCHNEIDER
 ARCHITECT, AIA, LEED AP
 515 CROTON HEIGHTS ROAD
 YORKTOWN HTS, NY 10598
 914 962-2119

STORAGE BUILDING ADDITION
 AHEARN BUILDING
 3120 LEXINGTON AVE
 MOHEGAN LAKE, NY 10547

Title/Owner


Date: 09-27-23
 Revision:
 Bidding:

A 3

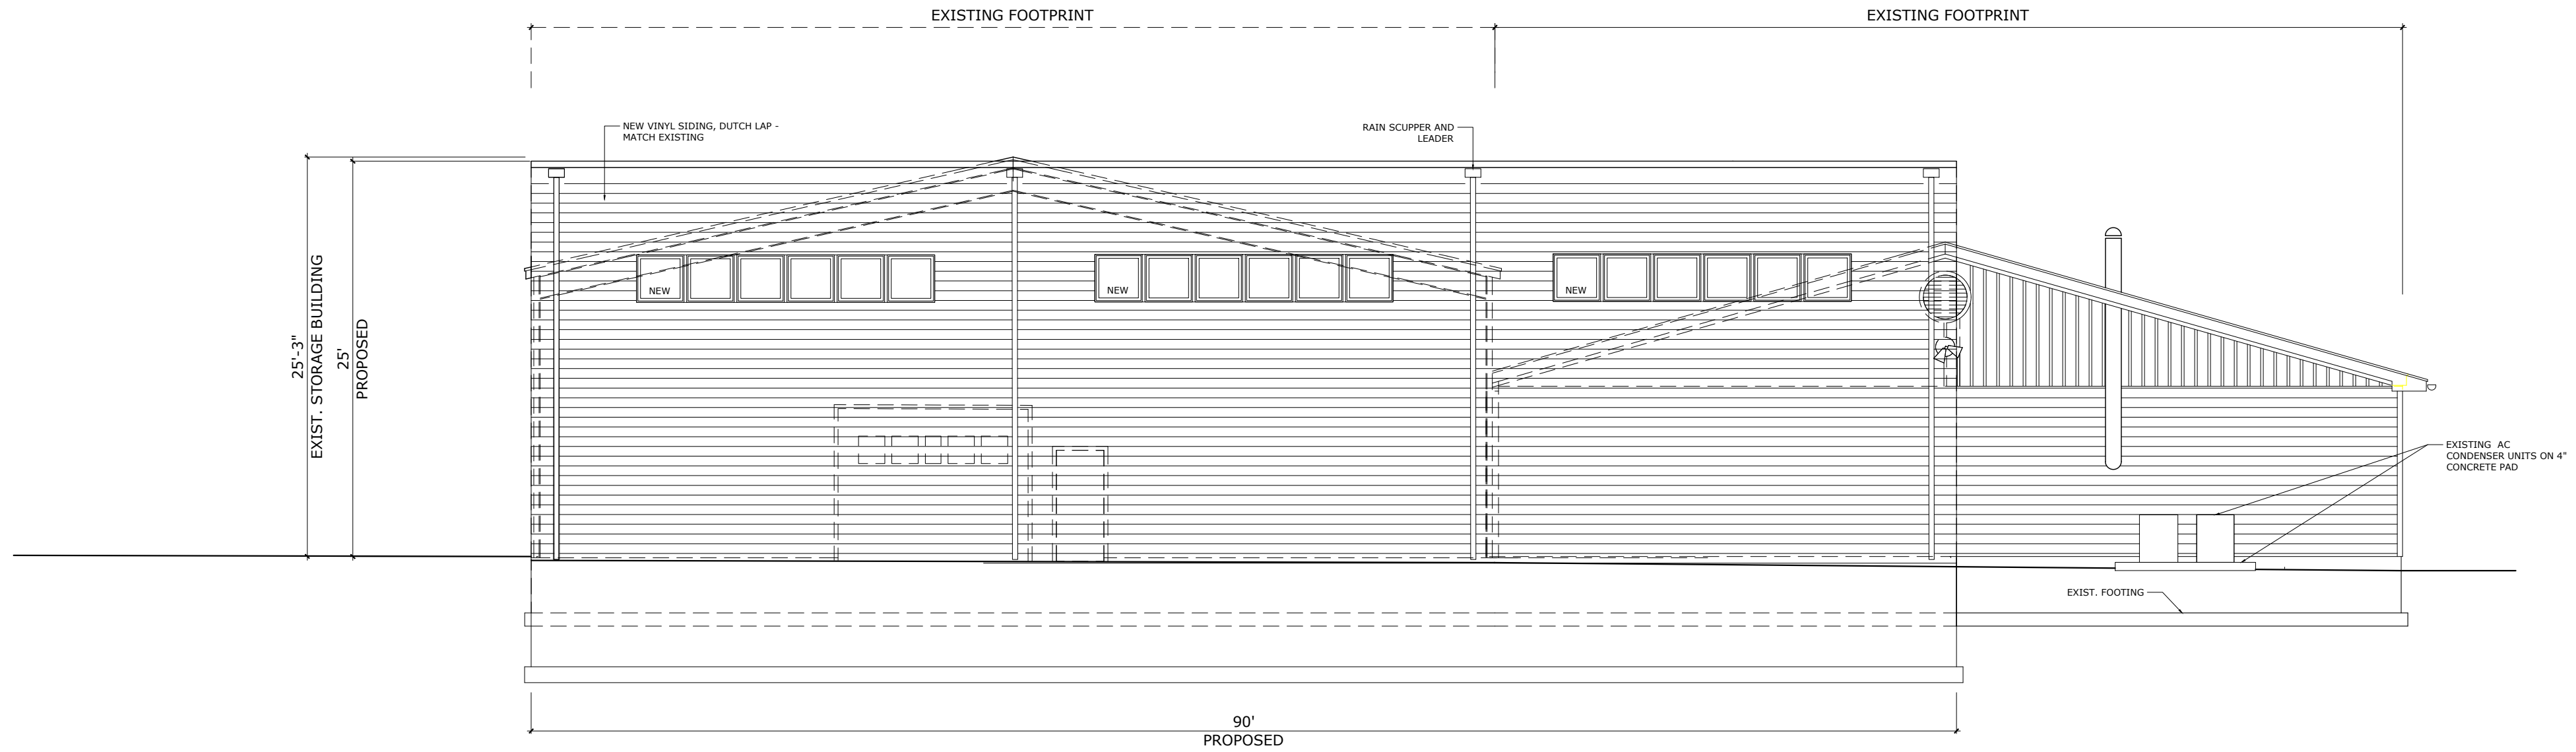 

PROPOSED NORTH (SIDE) EXTERIOR ELEVATION

SCALE: 1/8" = 1' - 0"

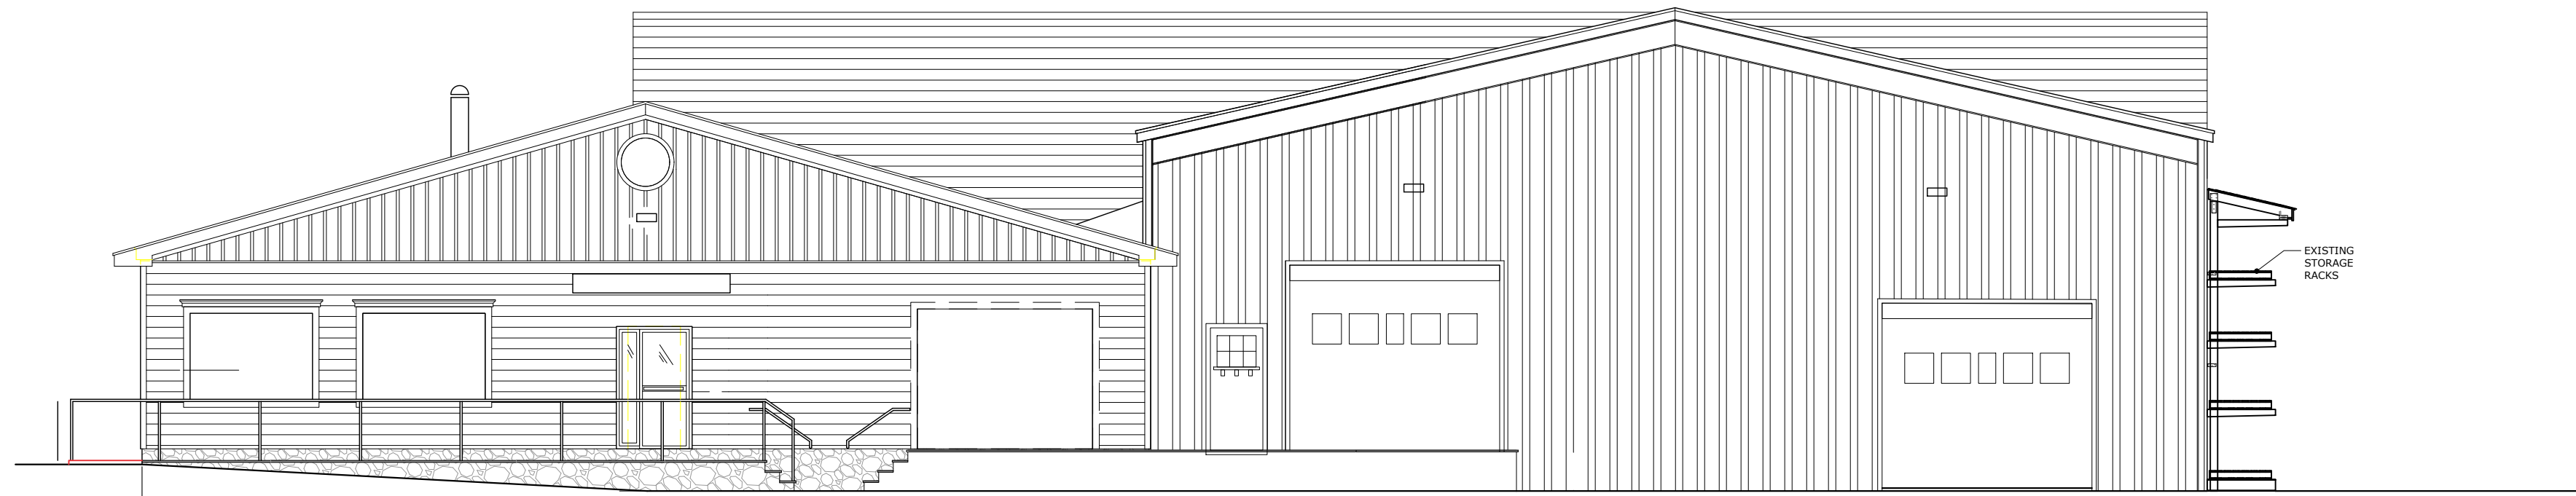

PROPOSED SOUTH (SIDE) EXTERIOR ELEVATION


SCALE: 1/8" = 1' - 0"

HEIKE A. SCHNEIDER
 ARCHITECT, AIA, LEED AP
 515 CROTON HEIGHTS ROAD
 YORKTOWN HTS, NY 10598
 914 962-2119

PROPOSED EXTERIOR ELEVATIONS

Title/Owner
STORAGE BUILDING ADDITION
 AHEARN BUILDING
 3120 LEXINGTON AVE
 MOHEGAN LAKE, NY 10547

Date: 09-27-23
 Revision:
 Bidding:

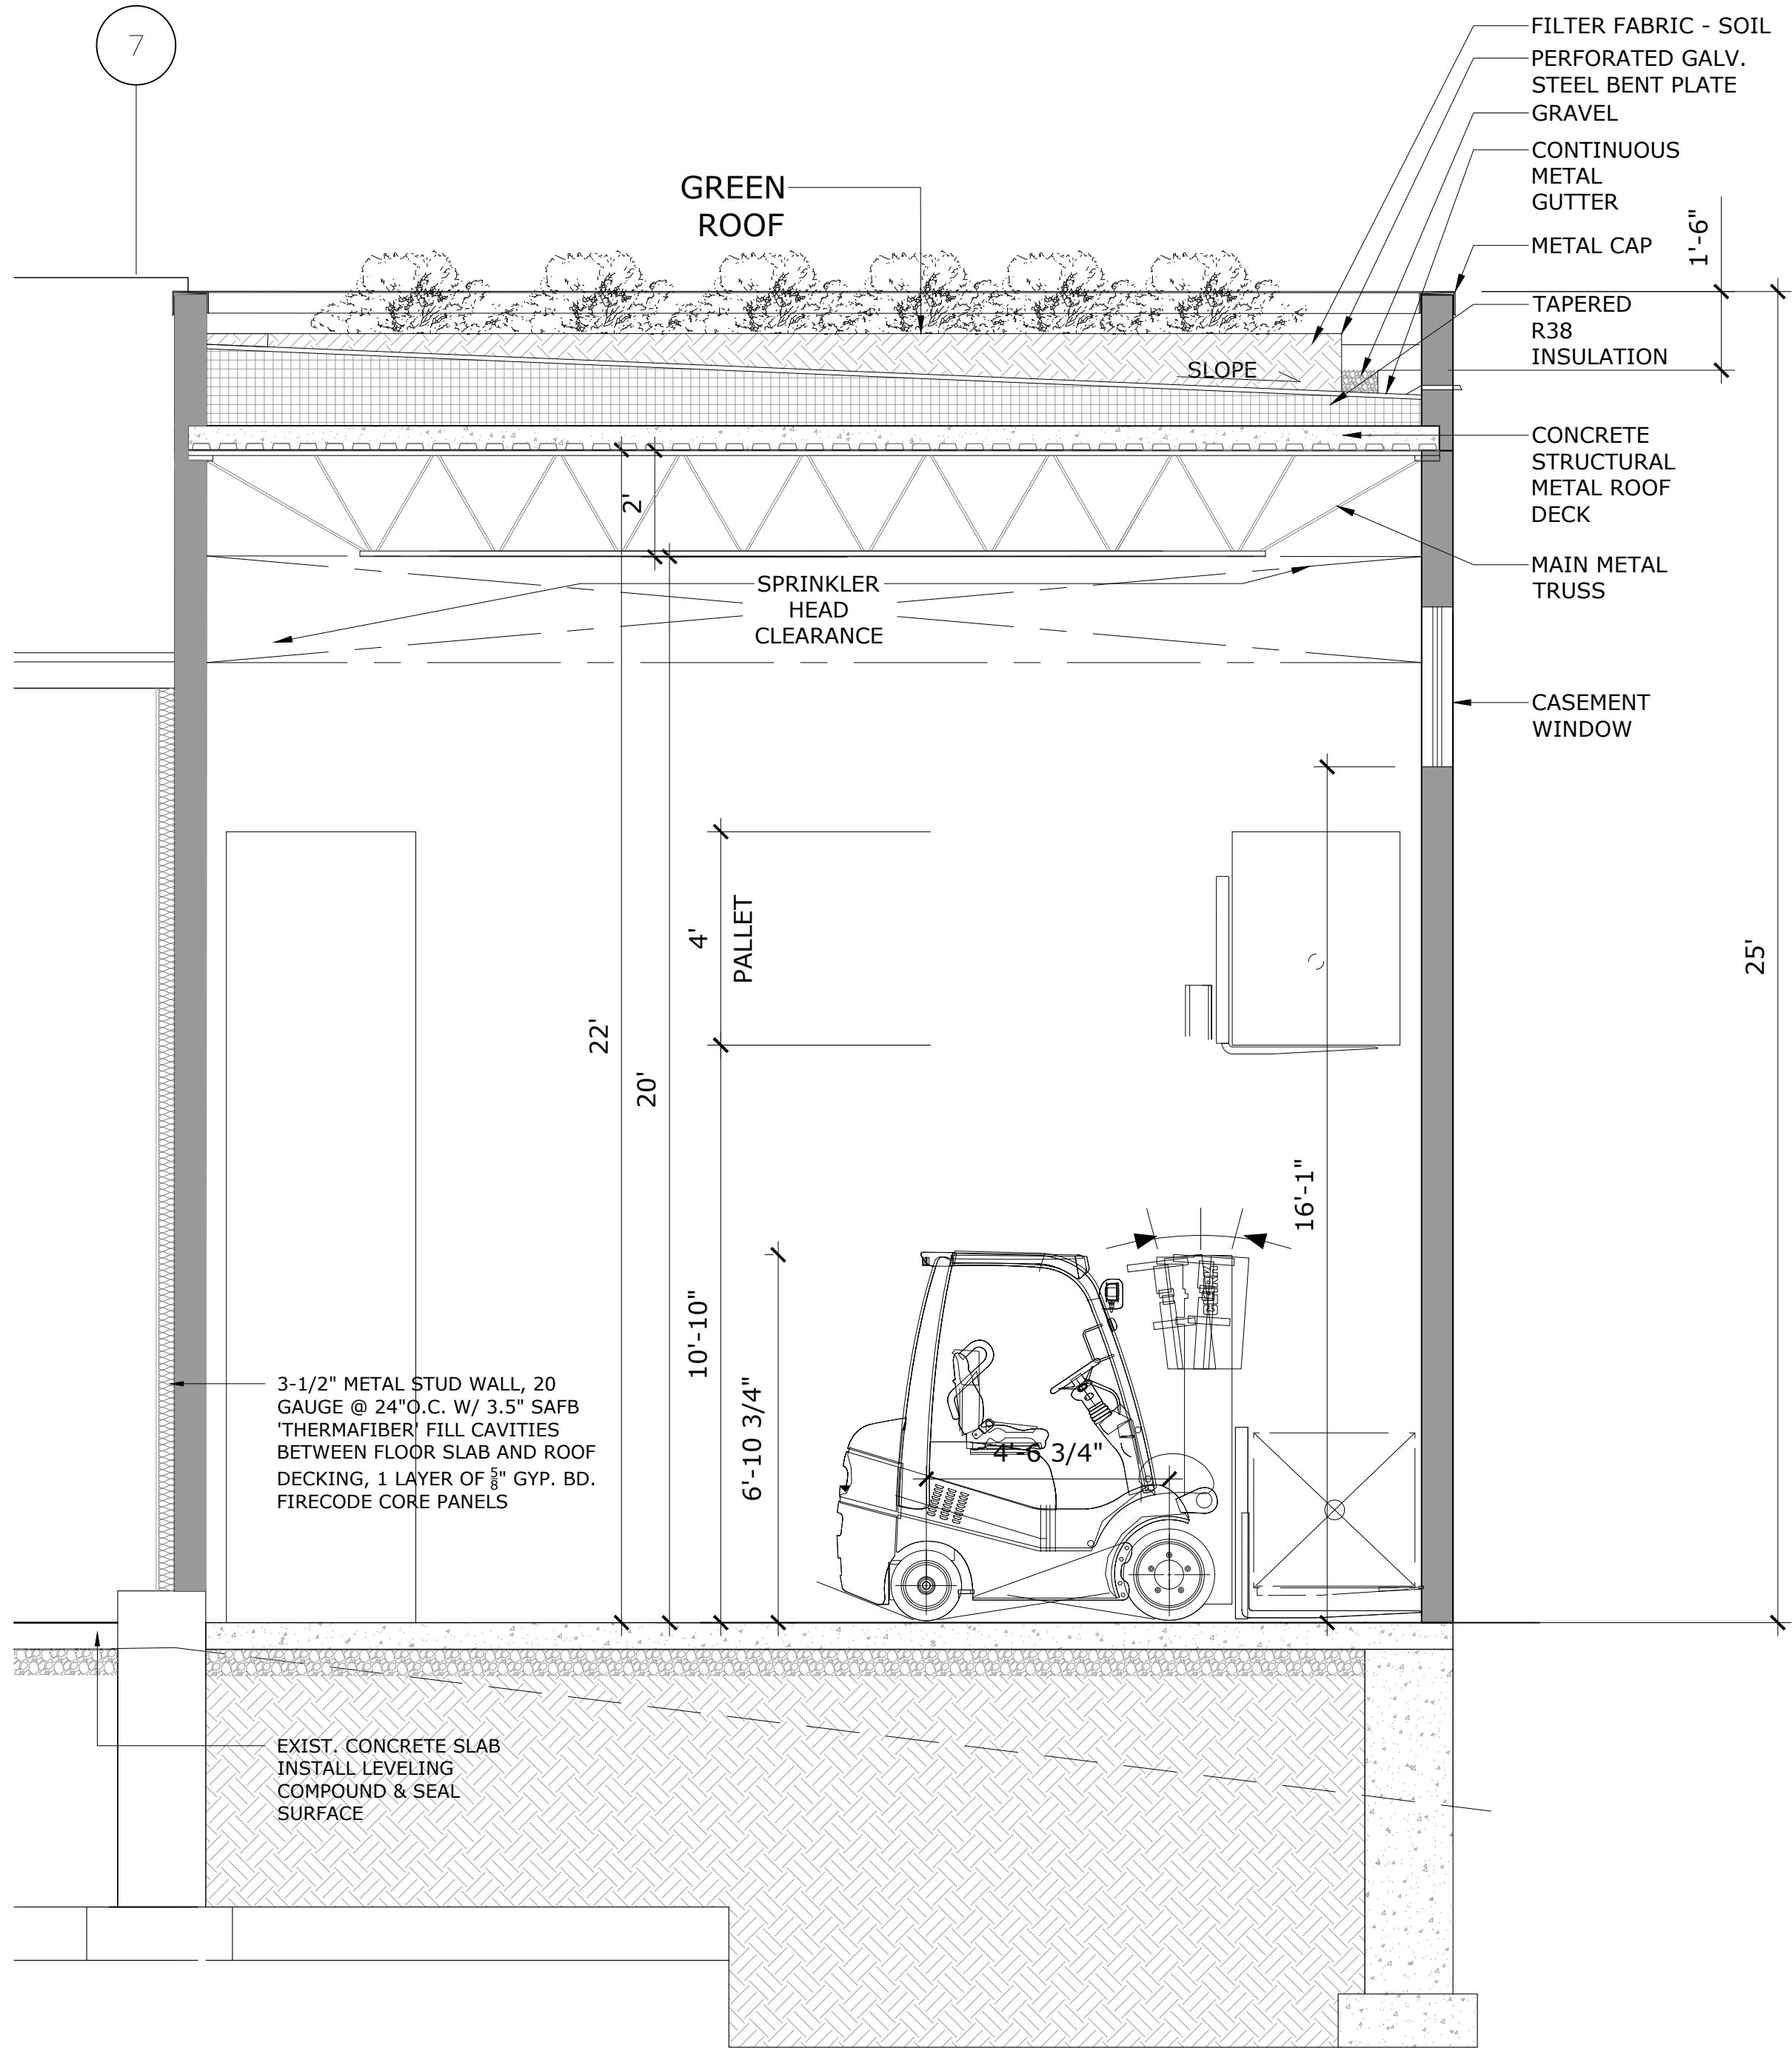

S25

IC- PNEUMATIC LPG
 4000 / 5000 / 6000 / 7000 lbs.
 (2000 / 2500 / 3000 / 3300 kg)


CLARK STANDARD SPECIFICATIONS

25

Manufacturer's Designation		S25D	S25L
Load Capacity / Rated Load	lbs(kg)	5000 (2500)	5000 (2500)
Height Overhead Guard	in(mm)	85.2 (2165)	85.2 (2165)
Width	in(mm)	45.7 (1160)	45.7 (1160)
Right Angle Stack (add load length & clearance)	in(mm)	110 (2795)	110 (2795)
Outside Turning Radius	in(mm)	91.7 (2330)	91.7 (2330)
Travel Speed Loaded / Unloaded	mph (kph)	10.1 (16.3) / 10.9 (17.6)	10.4 (16.8) / 11.3 (18.2)
Power Unit	HP(KW) @ rpm	ISUZU 61.7 (46) @ 2400	FORD2.5 69.7 (52) @ 2500

STANDARD FEATURES

- FORD 2.5L Balanced Engine • EPA Compliant • Standard, Triple, Hi-LO and Quad Uprights • Full Range of Lift Heights • High Visibility "Silent Staging" Uprights • Two-Pedal Inch-Brake System • Single Speed Transmission • Force-Cooled Wet Disc Brakes • Automatically-applied Parking Brake • Hood Mounted Control Levers • LED Headlights OHG Mounted • Speed Limiter • Traction Disable Seat Switch • Operator Presence System • Raised Air Intake • Open Core Radiator • High Capacity Cooling System • 5" Color LCD Digital Display • Automatic Engine Shutdown System • Low Fuel Warning Light • Power Steering • Tilt Steering Wheel • Grab Bar Handle with Horn Button • Steering Wheel Spinner Knob • Full Suspension Vinyl Seat with Hip Restraints • Orange Seatbelt • Drink Holder • Convenience Console

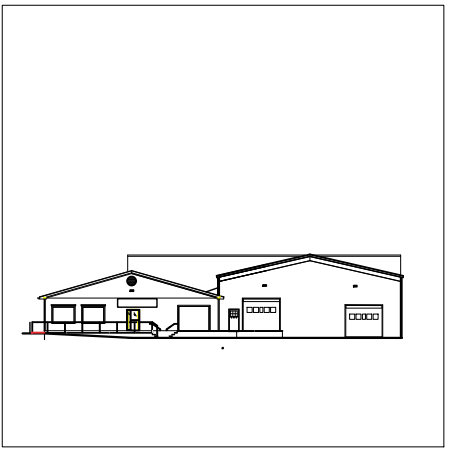

HEIKE A. SCHNEIDER
 ARCHITECT, AIA, LEED AP
 515 CROTON HEIGHTS ROAD
 YORKTOWN HTS, NY 10598
 914 962-2119

PROPOSED SECTION

Title/Owner
 STORAGE BUILDING ADDITION
 AHEARN BUILDING
 3120 LEXINGTON AVE
 MOHEGAN LAKE, NY 10547

Date: 09-27-23
 Revision:
 Bidding:

PROPOSED BUILDING SECTION

SCALE: 3/8" = 1'-0"

A 5