

NEW 2ND FLOOR & ATTIC
SCALE: 1/4" = 1'-0"

- LEGEND**
- Existing construction to remain
 - - - Existing construction to be removed
 - ▨ Proposed new construction

PROPOSED NEW CONSTRUCT. * EXISTING ATTIC RAFTERS


EXISTING CONSTRUCTION * PROPOSED NEW CONSTRUCTION



LEFT SIDE ELEVATION
SCALE: 1/8" = 1'-0"



RIGHT SIDE ELEVATION
SCALE: 1/8" = 1'-0"

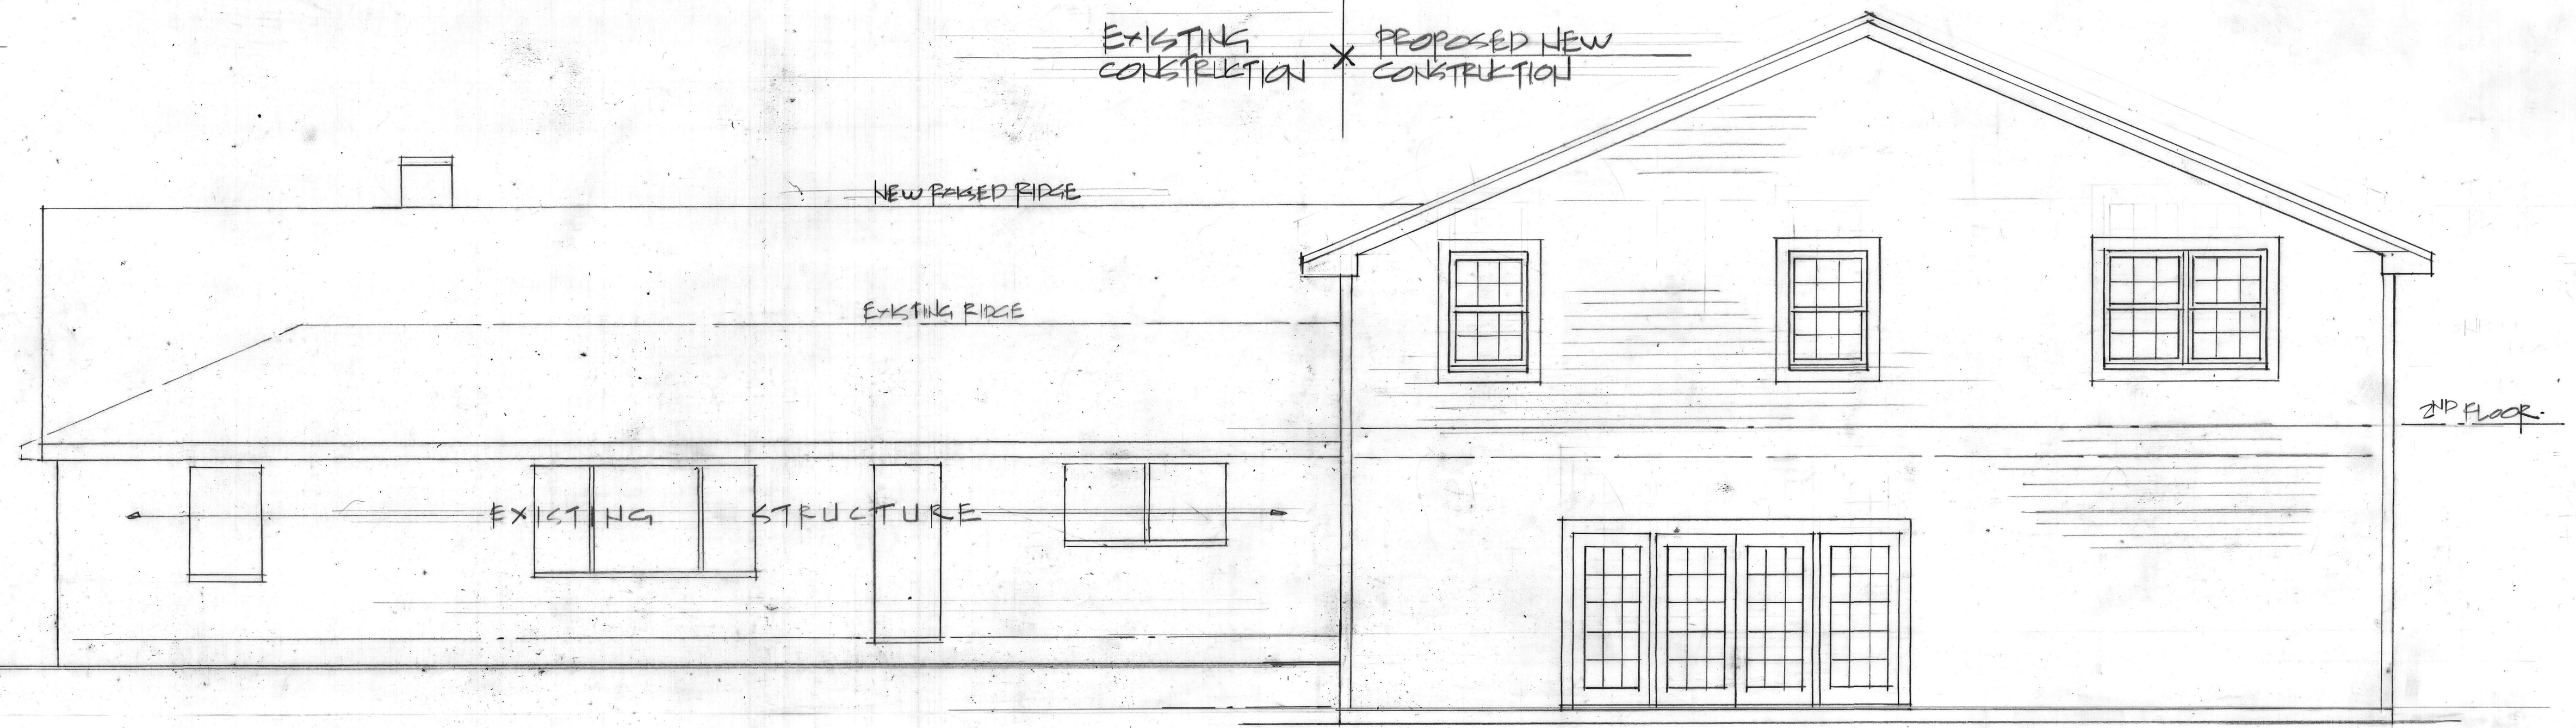

REAR ELEVATION
SCALE: 1/4" = 1'-0"

PRELIMINARY 3-13-19 PROPOSED ADDITION & ALTERATION TO THE
GEN REV. 9-10-20 CARROLL RESIDENCE
" " 11-11-20 300 MT. AIRY ROAD WEST TOWN OF CAROLANDT, NY

THOMAS A. NUGENT
Architect
79 Austin Road
Mahopac, NY 10541
(845)-628-7495

DRAWING
2 of 2