



SUBDIVISION + SITE DEVELOPMENT PLAN FOR CONNOLLY

TOWN OF CORTLANDT WESTCHESTER COUNTY, NEW YORK

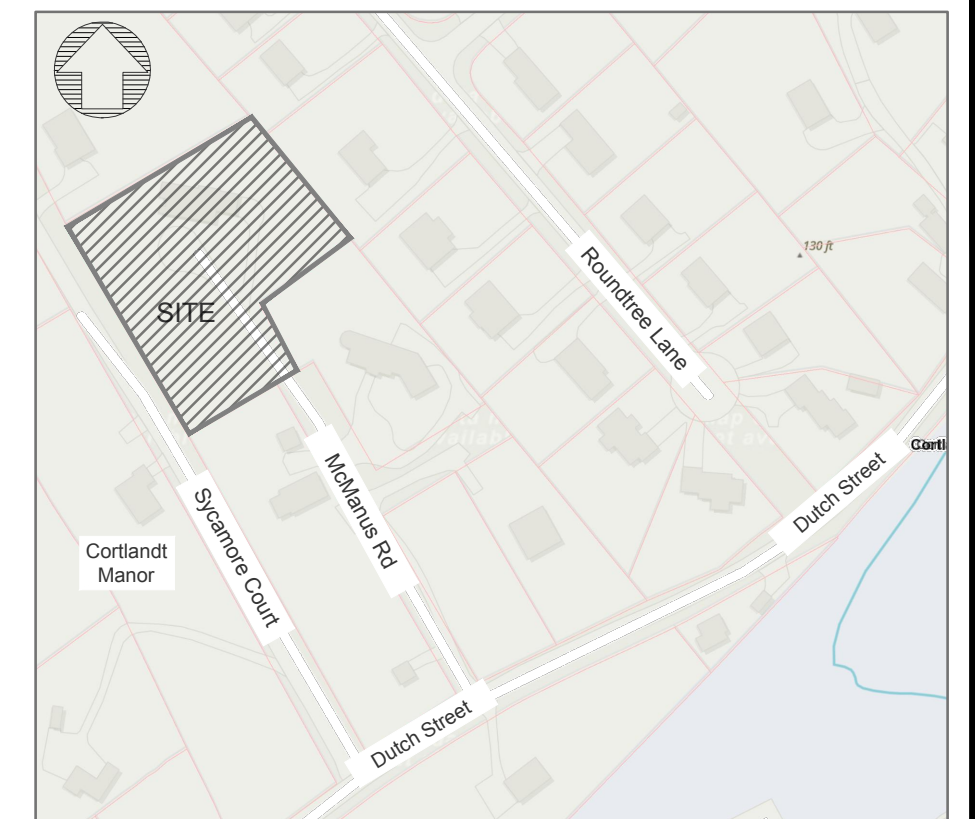

VICINITY MAP SCALE: 1" = 300'

Dig Safely.
New York
(800) 962-7962
www.digsafelynewyork.com

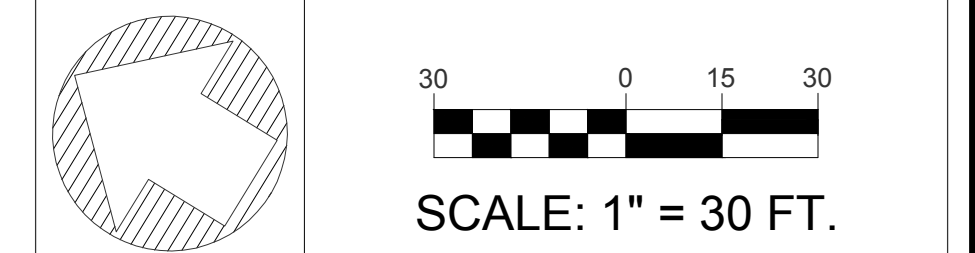

SCALE: 1" = 30 FT.

OWNER/APPLICANT

JAMES CONNOLLY
47 DUTCH STREET
CORTLANDT MANOR, NEW YORK 10548

• UNDER NEW YORK STATE EDUCATIONAL LAW ARTICLE 145, SECTION 7209 (2), IT IS UNLAWFUL FOR ANY PERSON TO ALTER ANY ITEM ON THIS DRAWING, UNLESS ACTING UNDER THE DIRECTION OF A LICENSED PROFESSIONAL ENGINEER. IF ANY ITEM IS ALTERED, THE ALTERING ENGINEER SHALL AFFIX TO THE ITEM HIS SEAL AND THE NOTATION "ALTERED BY" FOLLOWED BY HIS SIGNATURE AND THE DATE OF SUCH ALTERATION AND A SPECIFIC DESCRIPTION OF THE ALTERATION.
• COPYRIGHT 2022 BY CRONIN ENGINEERING, P.E., P.C. ALL RIGHTS RESERVED.

REVISIONS

#	REASON	DATE

MUNICIPAL TAX IDENTIFICATION:	
SECTION:	54.12
BLOCK:	4
LOT:	22
SUBLOT:	--
DRAWN BY:	AD
CHECKED:	KS
PROJECT:	CONNOLLY
DATE:	FEBRUARY 14, 2022
JOB #:	210802

PATRICK M. BELL, PE
LICENSE #087679


CRONIN ENGINEERING
PROFESSIONAL ENGINEERING & CONSULTING
(914) 736-3664

39 Arlo Lane
Cortlandt Manor, New York 10567

EXISTING CONDITIONS / REMOVALS PLAN

SUBDIVISION + SITE DEVELOPMENT PLAN FOR CONNOLLY

LOCATION:
49 DUTCH STREET
MONTROSE, NY 10548

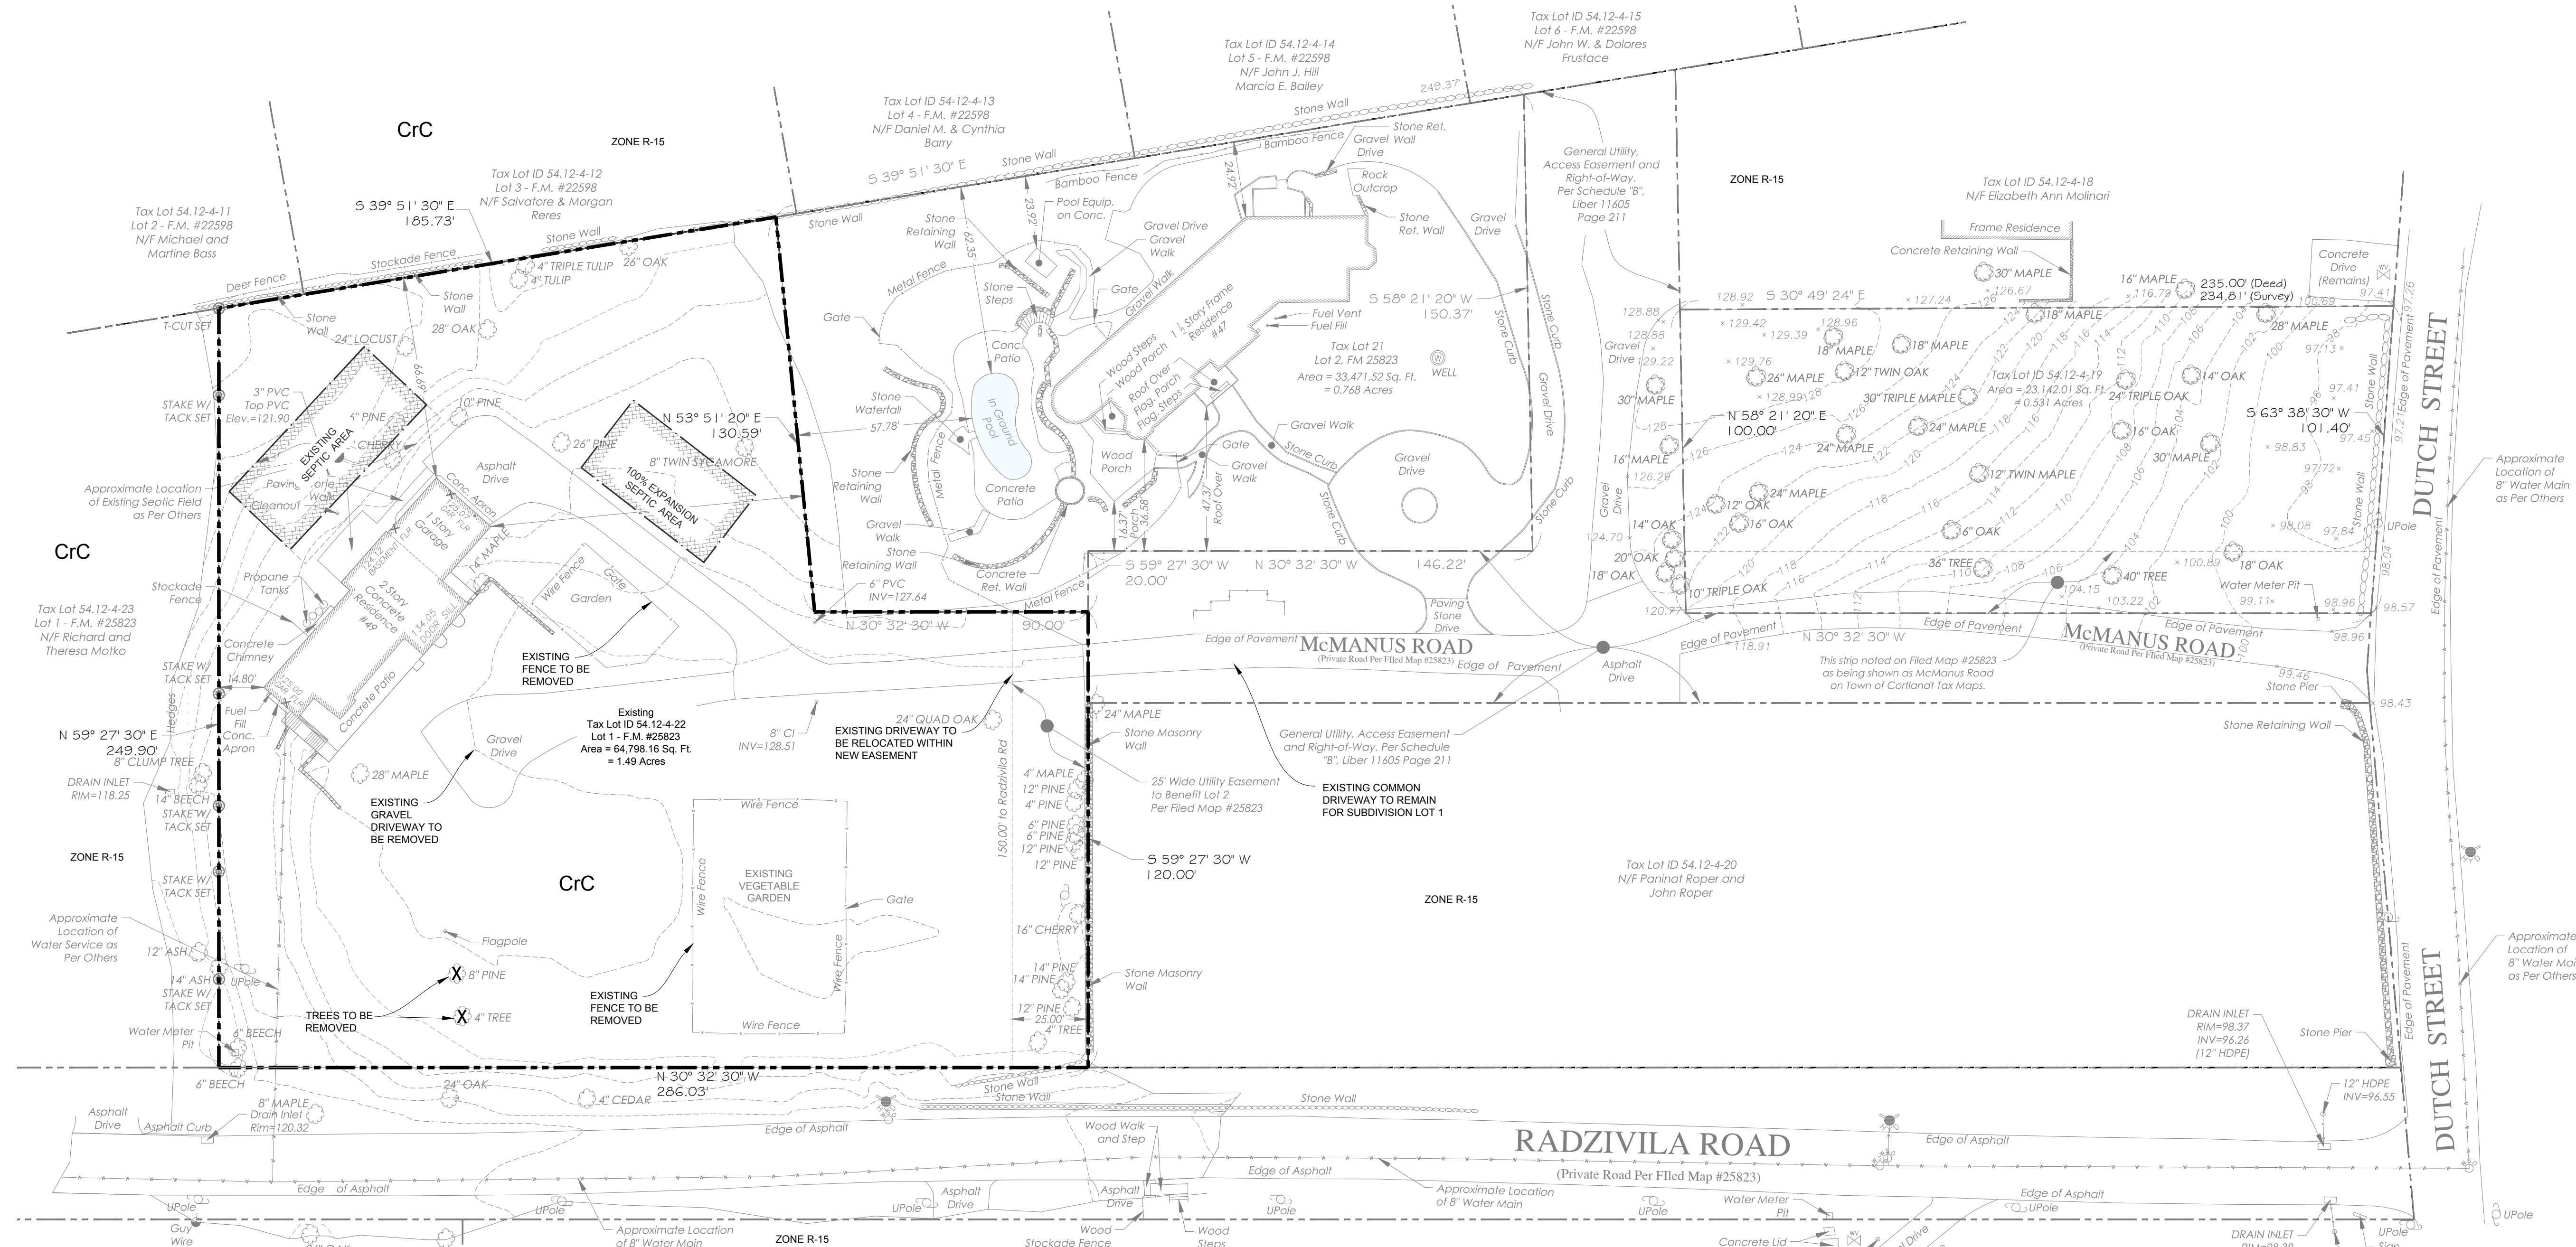

EXISTING CONDITIONS / REMOVALS PLAN

SCALE: 1" = 30'

SOILS TABLE		
SOIL SYMBOL	SOIL NAME	PERCENT OF LOT
CrC	CHARLTON-CHATFIELD COMPLEX, 0 TO 15% SLOPES, VERY ROCKY	100%

TREE REMOVAL TABLE	
TREES TO BE REMOVED:	2
TREES TO BE PLANTED:	6

SITE CAPACITY ANALYSIS			
ZONING DISTRICT	R-15		
LOT #	SEC: 54.12, BLOCK: 4, LOT: 22		
TOTAL APPROXIMATE GPA IN ZONE	64,798.16 SF.	1.49 AC.	
WETLAND (WWW)	0 SF.	0 SF.	
50% OF 100' WETLAND BUFFER AREA	0 SF.	0 SF.	
SLOPES > 20% (SS)	0 SF.	0 SF.	
NYSDEC WETLAND (FW)	0 SF.	0 SF.	
100 YEAR FLOODPLAIN (FD)	0 SF.	0 SF.	
TOTAL CONSTRAINED AREA	0 SF.	0 AC.	
PARCEL AREA AFTER CONSTRAINTS	64,798.16 SF.	1.49 AC.	
10% OF PARCEL AREA AFTER CONSTRAINTS	N.A.	N.A.	
NET PARCEL AREA (NPA)	64,798.16 SF.	1.49 AC.	
R-15 RESIDENTIAL DENSITY PERMITTED (15,000 SF. / LOT MIN. REQUIRED)	4.3 LOTS = 4 LOTS MAX		

LIST OF DRAWINGS				
SHEET TITLE	SHEET NUMBER	TITLE	ISSUE DATE	LAST REVISED
EX-1.1	1 OF 3	EXISTING CONDITIONS / REMOVALS PLAN	02/14/2022	
IPP-2.1	2 OF 3	INTEGRATED PLOT PLAN	02/14/2022	
CD-3.1	3 OF 3	EROSION CONTROL + TREE PLAN / CONSTRUCTION DETAILS	02/14/2022	

SPECIAL NOTE:

THE DESIGN ENGINEER ASSUMES NO RESPONSIBILITY FOR THE MEANS AND METHODS NEEDED TO PERFORM THE CONSTRUCTION/EXCAVATION, ET AL. OPERATIONS SHOWN HEREON. IT SHALL BE THE RESPONSIBILITY OF THE CONTRACTOR TO PROVIDE A SAFE WORKING ENVIRONMENT AND PROVIDE THE MEANS AND METHODS TO PERFORM THE NECESSARY TASKS. NOTHING ON THESE PLANS SHALL OBLIGATE THE DESIGN ENGINEER AS TO THE MEANS AND METHODS TO PERFORM THE TASKS ASSOCIATED WITH THE APPROVED DESIGN PLANS. THOSE OBLIGATIONS AT ALL TIMES REMAIN WITH THE CONTRACTOR(S).

GENERAL NOTES

- SURVEY AND TOPOGRAPHIC INFORMATION SHOWN HEREON IS TAKEN FROM A SURVEY PREPARED BY TC MERRITTS LAND SURVEYORS ENTITLED "TOPOGRAPHIC SURVEY PREPARED FOR ADAM CONNOLLY SITUATE IN THE TOWN OF CORTLANDT MANOR." DATED WITH REVISION NOVEMBER 3, 2021.
- TOWN OF CORTLANDT MANOR TAX MAP DESIGNATION: SECTION:54.12, BLOCK: 4, LOT: 22
- THE GROSS SITE AREA EQUALS 64,798.16 SF (1.49 AC)
- THE SUBJECT SITE IS LOCATED IN THE R-15 (RESIDENTIAL) ZONING DISTRICT.
- THE SUBJECT SITE IS LOCATED IN THE PEEKSKILL AND HAVERSTRAW BAY BASIN

ENGINEER'S NOTES

- THERE SHALL BE NO MODIFICATION TO ANY ASPECT OF THIS PLAN WITHOUT CONTACTING THE DESIGN ENGINEER.
- ALL WORK SHALL BE PERFORMED IN ACCORDANCE WITH APPLICABLE FEDERAL, STATE, COUNTY AND LOCAL CODES, RULES & REGULATIONS.
- IT IS THE OWNERS RESPONSIBILITY TO INSURE THAT ALL IMPROVEMENTS ARE PLACED ON MATERIAL WITH A SUITABLE BEARING CAPACITY.
- CONTRACTOR TO VERIFY DEPTH & LOCATION OF ALL UTILITIES INCLUDING WATER, SEWER, DRAINAGE, GAS, TELEPHONE, ELECTRIC & CABLE PRIOR TO START OF WORK.

TOWN OF CORTLANDT NOTES

- AS PART OF THE BUILDING PERMIT PROCESS FOR THE INITIAL DEVELOPMENT OF ALL SINGLE FAMILY LOTS AN INDIVIDUAL SITE DEVELOPMENT PLAN SHALL BE SUBMITTED TO DIVISION OF CODE ADMINISTRATION AND ENFORCEMENT FOR APPROVAL BY THE DIRECTOR OF TECHNICAL SERVICES IN COMPLIANCE WITH ALL LOCAL ORDINANCES, INCLUDING AMONG OTHERS, THE TOWN'S WETLAND ORDINANCE AND STEEP SLOPE ORDINANCE AND INCLUDING SOIL EROSION AND DUST CONTROLS AND STORMWATER DRAINAGE FACILITIES DURING CONSTRUCTION. PURSUANT TO CHAPTER 283 (TREES) OF THE TOWN OF CORTLANDT CODE, TREES SHALL BE LOCATED AND IDENTIFIED ON A TREE INVENTORY AND TREE PROTECTION PLAN PREPARED BY AN ISA CERTIFIED ARBORIST AS TO SIZE AND SPECIES. TREES TO BE CUT AND TREES TO BE SAVED SHOULD BE IDENTIFIED. THE LOCATION AND SIZE OF LOADING AREAS FOR THE REMOVAL OF CUT TREES SHOULD BE SHOWN ON THE PLAN FOR TREE DISPOSITION AND CLEAN UP DESCRIBED. NO BUILDING PERMIT SHALL BE ISSUED FOR ANY LOTS SHOWN UNLESS THE DIRECTOR OF TECHNICAL SERVICES APPROVES THE SITE DEVELOPMENT PLAN FOR SAME. AND NO CERTIFICATE OF OCCUPANCY SHALL BE ISSUED FOR ANY LOTS UNTIL AN "AS BUILT" SURVEY HAS BEEN SUBMITTED TO AND APPROVED BY THE DIRECTOR OF TECHNICAL SERVICES. THE "AS BUILT" SURVEY SHALL SHOW COMPLETE INFORMATION INCLUDING FINAL CONTOURS, FLOOR LEVELS, AND ALL PERTINENT FEATURES.

WCDH NOTES

- THERE ARE NO EXISTING OR PROPOSED WELLS LOCATED WITHIN 200 FEET AT A LOWER ELEVATION AND IN A DIRECT LINE WITH THE GROUNDWATER FLOW OR WITHIN 100 FEET IN ANY DIRECTION TO THE PROPOSED OWTS AREA UNLESS OTHERWISE SHOWN HEREON.
- ALL COMPONENTS OF THE OWTS AND CONSTRUCTION TECHNIQUES OF SAME ARE TO BE IN ACCORDANCE WITH THE LATEST WESTCHESTER COUNTY DEPARTMENT OF HEALTH RULES AND REGULATIONS FOR THE DESIGN AND CONSTRUCTION OF RESIDENTIAL SUBSURFACE TREATMENT SYSTEMS AND DRILLED WELLS IN WESTCHESTER COUNTY, NY AND ANY OTHER RULES AND REGULATIONS THAT MAY APPLY.
- THE OWTS AREAS MUST BE ISOLATED AND EFFECTIVELY PROTECTED AGAINST DAMAGE BY EROSION. STORAGE OF EARTH OR MATERIALS OR COMPACTION BY MACHINES AND HEAVY EQUIPMENT. DAMAGE TO ANY PORTION OF AN OWTS AREA SHALL BE REPAIRED BEFORE APPROVAL IS GRANTED.
- EXPANSION AREAS FOR ALL LOTS SHALL REMAIN UNDISTURBED AS MUCH AS IS PRACTICABLE.
- THE EXISTING ON-SITE WASTEWATER TREATMENT SYSTEM FOR LOT 1 WAS INSPECTED BY THIS OFFICE AND APPEARED TO BE OPERATING SATISFACTORILY AT THE TIME OF INSPECTION. NO IMPROVEMENTS OR CHANGES PROPOSED.
- REFERENCE IS MADE TO THE SUBDIVISION PLAN PREPARED BY TC MERRITT'S LAND SURVEYING, DATED AS REVISED FEBRUARY 15, 2022.
- THE PROPERTY IS SUBJECT TO LOCAL WETLAND REGULATIONS, IF ANY.

WESTCHESTER COUNTY DEPARTMENT OF HEALTH / SOIL DATA CHART

LOT #	LOT AREA (AC.)	SLOPE OF OWTS AREA (%)	DEEP TEST DESCRIPTION			PERCOLATION RATE (MIN./IN.)	WATER ELEVATION (IN. BELOW SURFACE)	LENGTH OF FIELDS REQUIRED (LF)		BANK RUN FILL	CURTAIN DRAIN	IMPERVIOUS LAYER ELEVATION	REMARKS	
			TEST HOLE NUMBER	DEPTH	SOIL CLASSIFICATION			3 BEDROOM RESIDENCE	PER EACH ADDITIONAL BEDROOM					
LOT 1 49 DUTCH STREET EXPANSION AREA ONLY	0.78	<10%	EXP-1	0' TO 6" 6' TO 54"	TOPSOIL MOD COMP SANDY LOAM	1 TO 5	NONE	EXISTING OWTS	N/A	30"	TBD	N/A	54"	30' OF RUN OF BANK REQUIRED FOR 100% EXPANSION AREA ONLY FOR EXISTING RESIDENCE
			EXP-2	0' TO 6" 6' TO 36" 36' TO 54"	TOPSOIL MOD COMP SANDY LOAM MOD COMPACTED TO LOOSE SANDS									
			D1	0' TO 6" 6' TO 24" 24' TO 48"	TOPSOIL MOD COMP FINE SILTY LOAM MOD COMP MED SANDY LOAM									
LOT 2 VACANT	0.71	<2%	D2	0' TO 6" 6' TO 30" 30' TO 66"	TOPSOIL MOD COMP FINE SANDY LOAM MOD COMP FINE SANDS	1 TO 5	NONE	252 LF	84 LF	36"	TBD	N/A	48"	NONE
			D3	0' TO 6" 6' TO 30" 30' TO 54"	TOPSOIL MOD COMP FINE SANDY LOAM MOD COMP FINE SANDS									

ZONING DATA CHART - R-15 (SINGLE FAMILY RESIDENTIAL)


LOT DESCRIPTION	MINIMUM LOT AREA (SF)	MINIMUM LOT WIDTH (FT)	MAXIMUM HEIGHT (FT)	MINIMUM FRONT YARD (FT)	MINIMUM SIDE YARD (FT)	MINIMUM REAR YARD (FT)	MAXIMUM BUILDING COVERAGE	MINIMUM LANDSCAPE COVERAGE (%)	MAXIMUM BUILDING FLOOR AREA (SF)
REQUIRED	15,000	80	35	35	10	25	<65% FAR 3,981 SF	>50	SEE BELOW
EXISTING LOT	64,798.16	240	<35	115	14.8	67	2,354	90	6,125
PROPOSED SUBDIVISION LOT 1	33,917.722	123	<35	41	14.8	67	2,354	81	4,525
PROPOSED SUBDIVISION LOT 2	30,880.438	195	<35	35	40	85	2,250	83	4,450

SOIL DATA NOTES

- SOILS TESTING WAS CONDUCTED BY CRONIN ENGINEERING, P.E., P.C. AND WITNESS BY THE WCDH. DEEP TESTING WAS CONDUCTED ON OCTOBER 13, 2021. PERCOLATION TESTING WAS CONDUCTED ON NOVEMBER 03 AND 04, 2021.
- LOT 1 HAS AN EXISTING SINGLE-FAMILY RESIDENCE AND OWTS. AT THE TIME OF INSPECTION BY CRONIN ENGINEERING P.E. P.C., THE OWTS APPEARED TO BE OPERATING SATISFACTORILY.
- LOT 1 SOILS TESTING WAS PERFORMED TO PROVIDE A VIABLE 100% EXPANSION AREA FOR THE RESIDENCE.
- BASED ON DISCUSSION WITH THE TOWN OF CORTLANDT BUILDING DEPARTMENT, THE HOUSE PRE-DATES ZONING AND THERE IS NO FILE ON RECORD SHOWING NUMBER OF BEDROOMS. THERE ARE THREE BEDROOMS BASED ON SITE VISIT.


CONSTRUCTION ACCESS NOTES

- ACCESS FOR CONSTRUCTION VEHICLES ASSOCIATED WITH THE CONSTRUCTION OF THE RESIDENCE ON LOT 3 SHALL BE FROM THE EXISTING DRIVEWAY ON WATCH HILL ROAD (AND NOT JOHN ALEXANDER DRIVE) INCLUDING A VEHICLE WASHING STATION TO MINIMIZE DUST AND DIRT BEING TRANSPORTED FROM THE SITE ONTO WATCH HILL ROAD DURING CONSTRUCTION TO THE SATISFACTION OF THE DIRECTOR OF TECHNICAL SERVICES AND DIRECTOR OF ENVIRONMENTAL SERVICES. THIS REQUIREMENT SHALL EXPIRE WITH THE ISSUANCE OF A C.O. FOR LOT 3.
- ACCESS FOR CONSTRUCTION VEHICLES ASSOCIATED WITH THE CONSTRUCTION OF THE RESIDENCE FROM LOT 2 SHALL BE FROM JOHN ALEXANDER DRIVE. NO CONSTRUCTION VEHICLES ASSOCIATED WITH THE CONSTRUCTION OF THIS RESIDENCE SHALL ACCESS THE SITE FROM JOHN ALEXANDER DRIVE ON SCHOOL DAYS BETWEEN 7:30 AM AND 8:30 AM AND BETWEEN 2:30 PM AND 3:30 PM. A VEHICLE WASHING STATION SHALL BE PROVIDED TO MINIMIZE DUST AND DIRT FROM BEING TRANSPORTED FROM THE SITE ONTO JOHN ALEXANDER DRIVE DURING CONSTRUCTION TO THE SATISFACTION OF THE DIRECTOR OF TECHNICAL SERVICES AND THE DIRECTOR OF ENVIRONMENTAL SERVICES. THIS REQUIREMENT SHALL EXPIRE WITH THE ISSUANCE OF A C.O. FOR LOT 2.
- CONSTRUCTION VEHICLES SHALL NOT INCLUDE CONTRACTOR OR EMPLOYEE VANS, SUVs, PICK-UP TRUCKS, MASON DUMP TRUCKS OR PASSENGER VEHICLES.

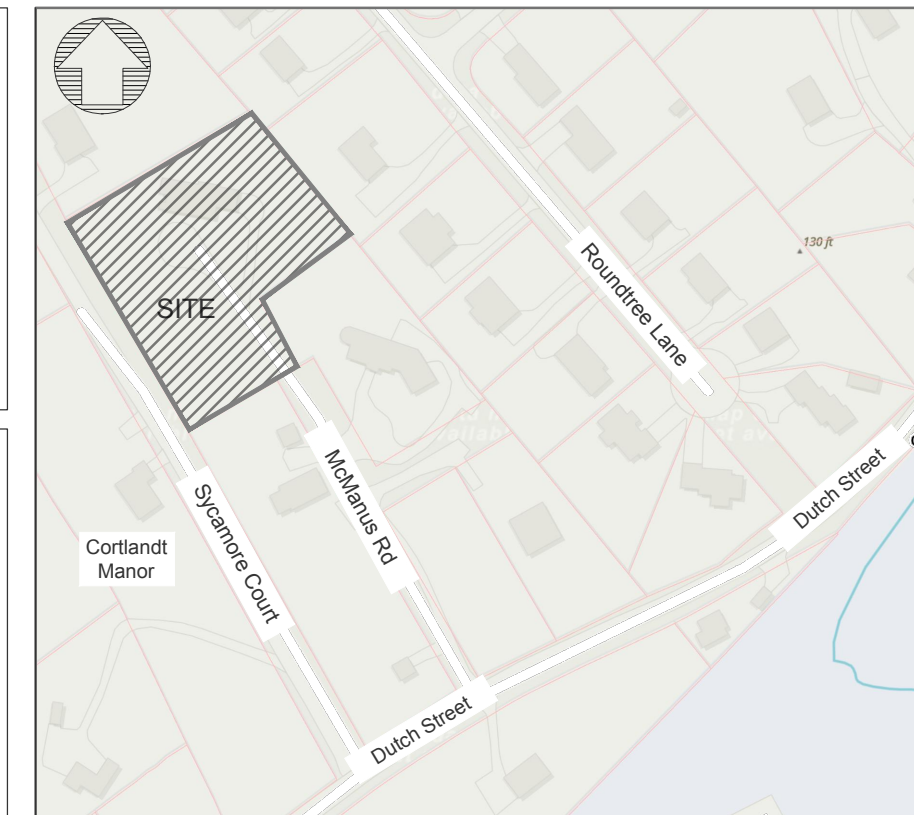

VICINITY MAP SCALE: 1" = 300'

Dig Safely.
New York
(800) 962-7962
www.digsafelynewyork.com

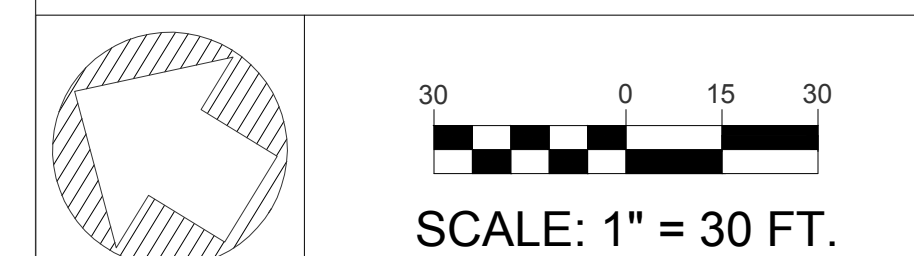

SCALE: 1" = 30 FT.

OWNER/APPLICANT

JAMES CONNOLLY
47 DUTCH STREET
CORTLANDT MANOR, NEW YORK 10548

• UNDER NEW YORK STATE EDUCATIONAL LAW ARTICLE 145, SECTION 7209 (2), IT IS UNLAWFUL FOR ANY PERSON TO ALTER ANY ITEM ON THIS DRAWING, UNLESS ACTING UNDER THE DIRECTION OF A LICENSED PROFESSIONAL ENGINEER. IF ANY ITEM IS ALTERED, THE ALTERING ENGINEER SHALL AFFIX TO THE ITEM HIS SEAL AND THE NOTATION "ALTERED BY" FOLLOWED BY HIS SIGNATURE AND THE DATE OF SUCH ALTERATION AND A SPECIFIC DESCRIPTION OF THE ALTERATION.
• COPYRIGHT 2022 BY CRONIN ENGINEERING, P.E., P.C. ALL RIGHTS RESERVED.

REVISIONS		
#	REASON	DATE

MUNICIPAL TAX IDENTIFICATION:	
SECTION:	54.12
BLOCK:	4
LOT:	22
SUBLOT:	--
DRAWN BY:	AD
CHECKED:	KS
PROJECT:	CONNOLLY
DATE:	FEBRUARY 14, 2022
JOB #:	210802

PATRICK M. BELL, PE
LICENSE #087679


CRONIN ENGINEERING
PROFESSIONAL ENGINEERING & CONSULTING
(914) 736-3664


39 Arlo Lane
Cortlandt Manor, New York 10567

INTEGRATED PLOT PLAN

SUBDIVISION + SITE DEVELOPMENT PLAN FOR CONNOLLY

LOCATION:
49 DUTCH STREET
MONTROSE, NY 10548

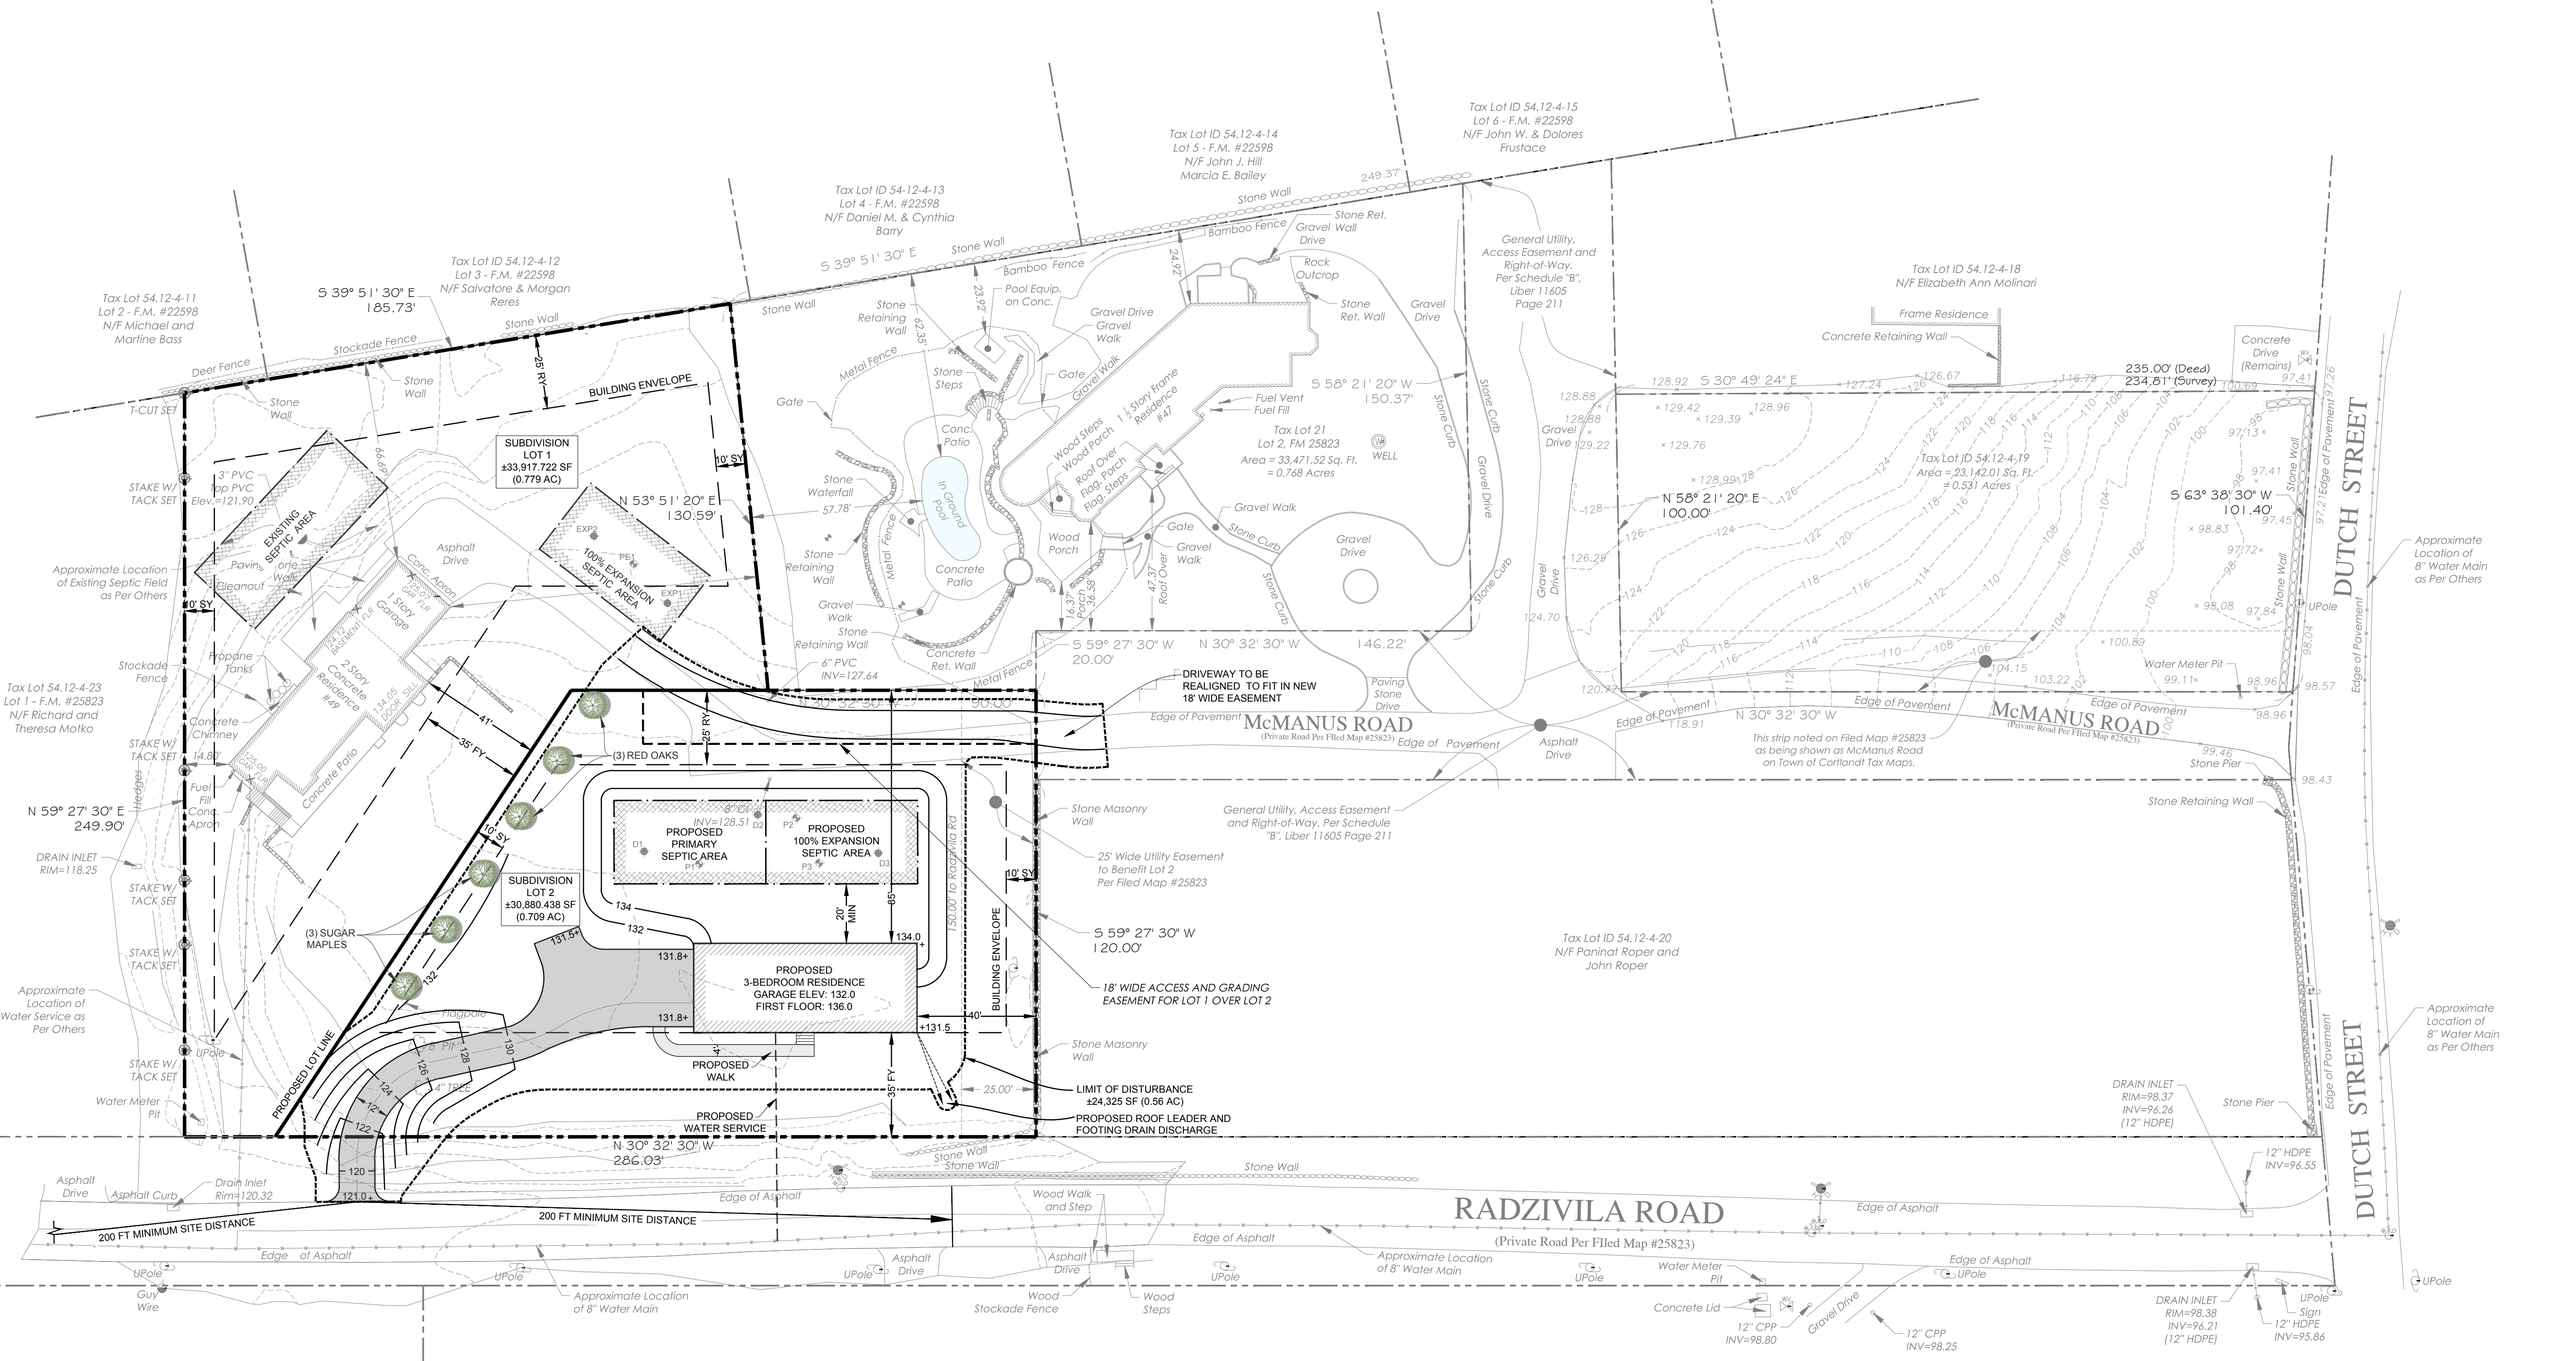

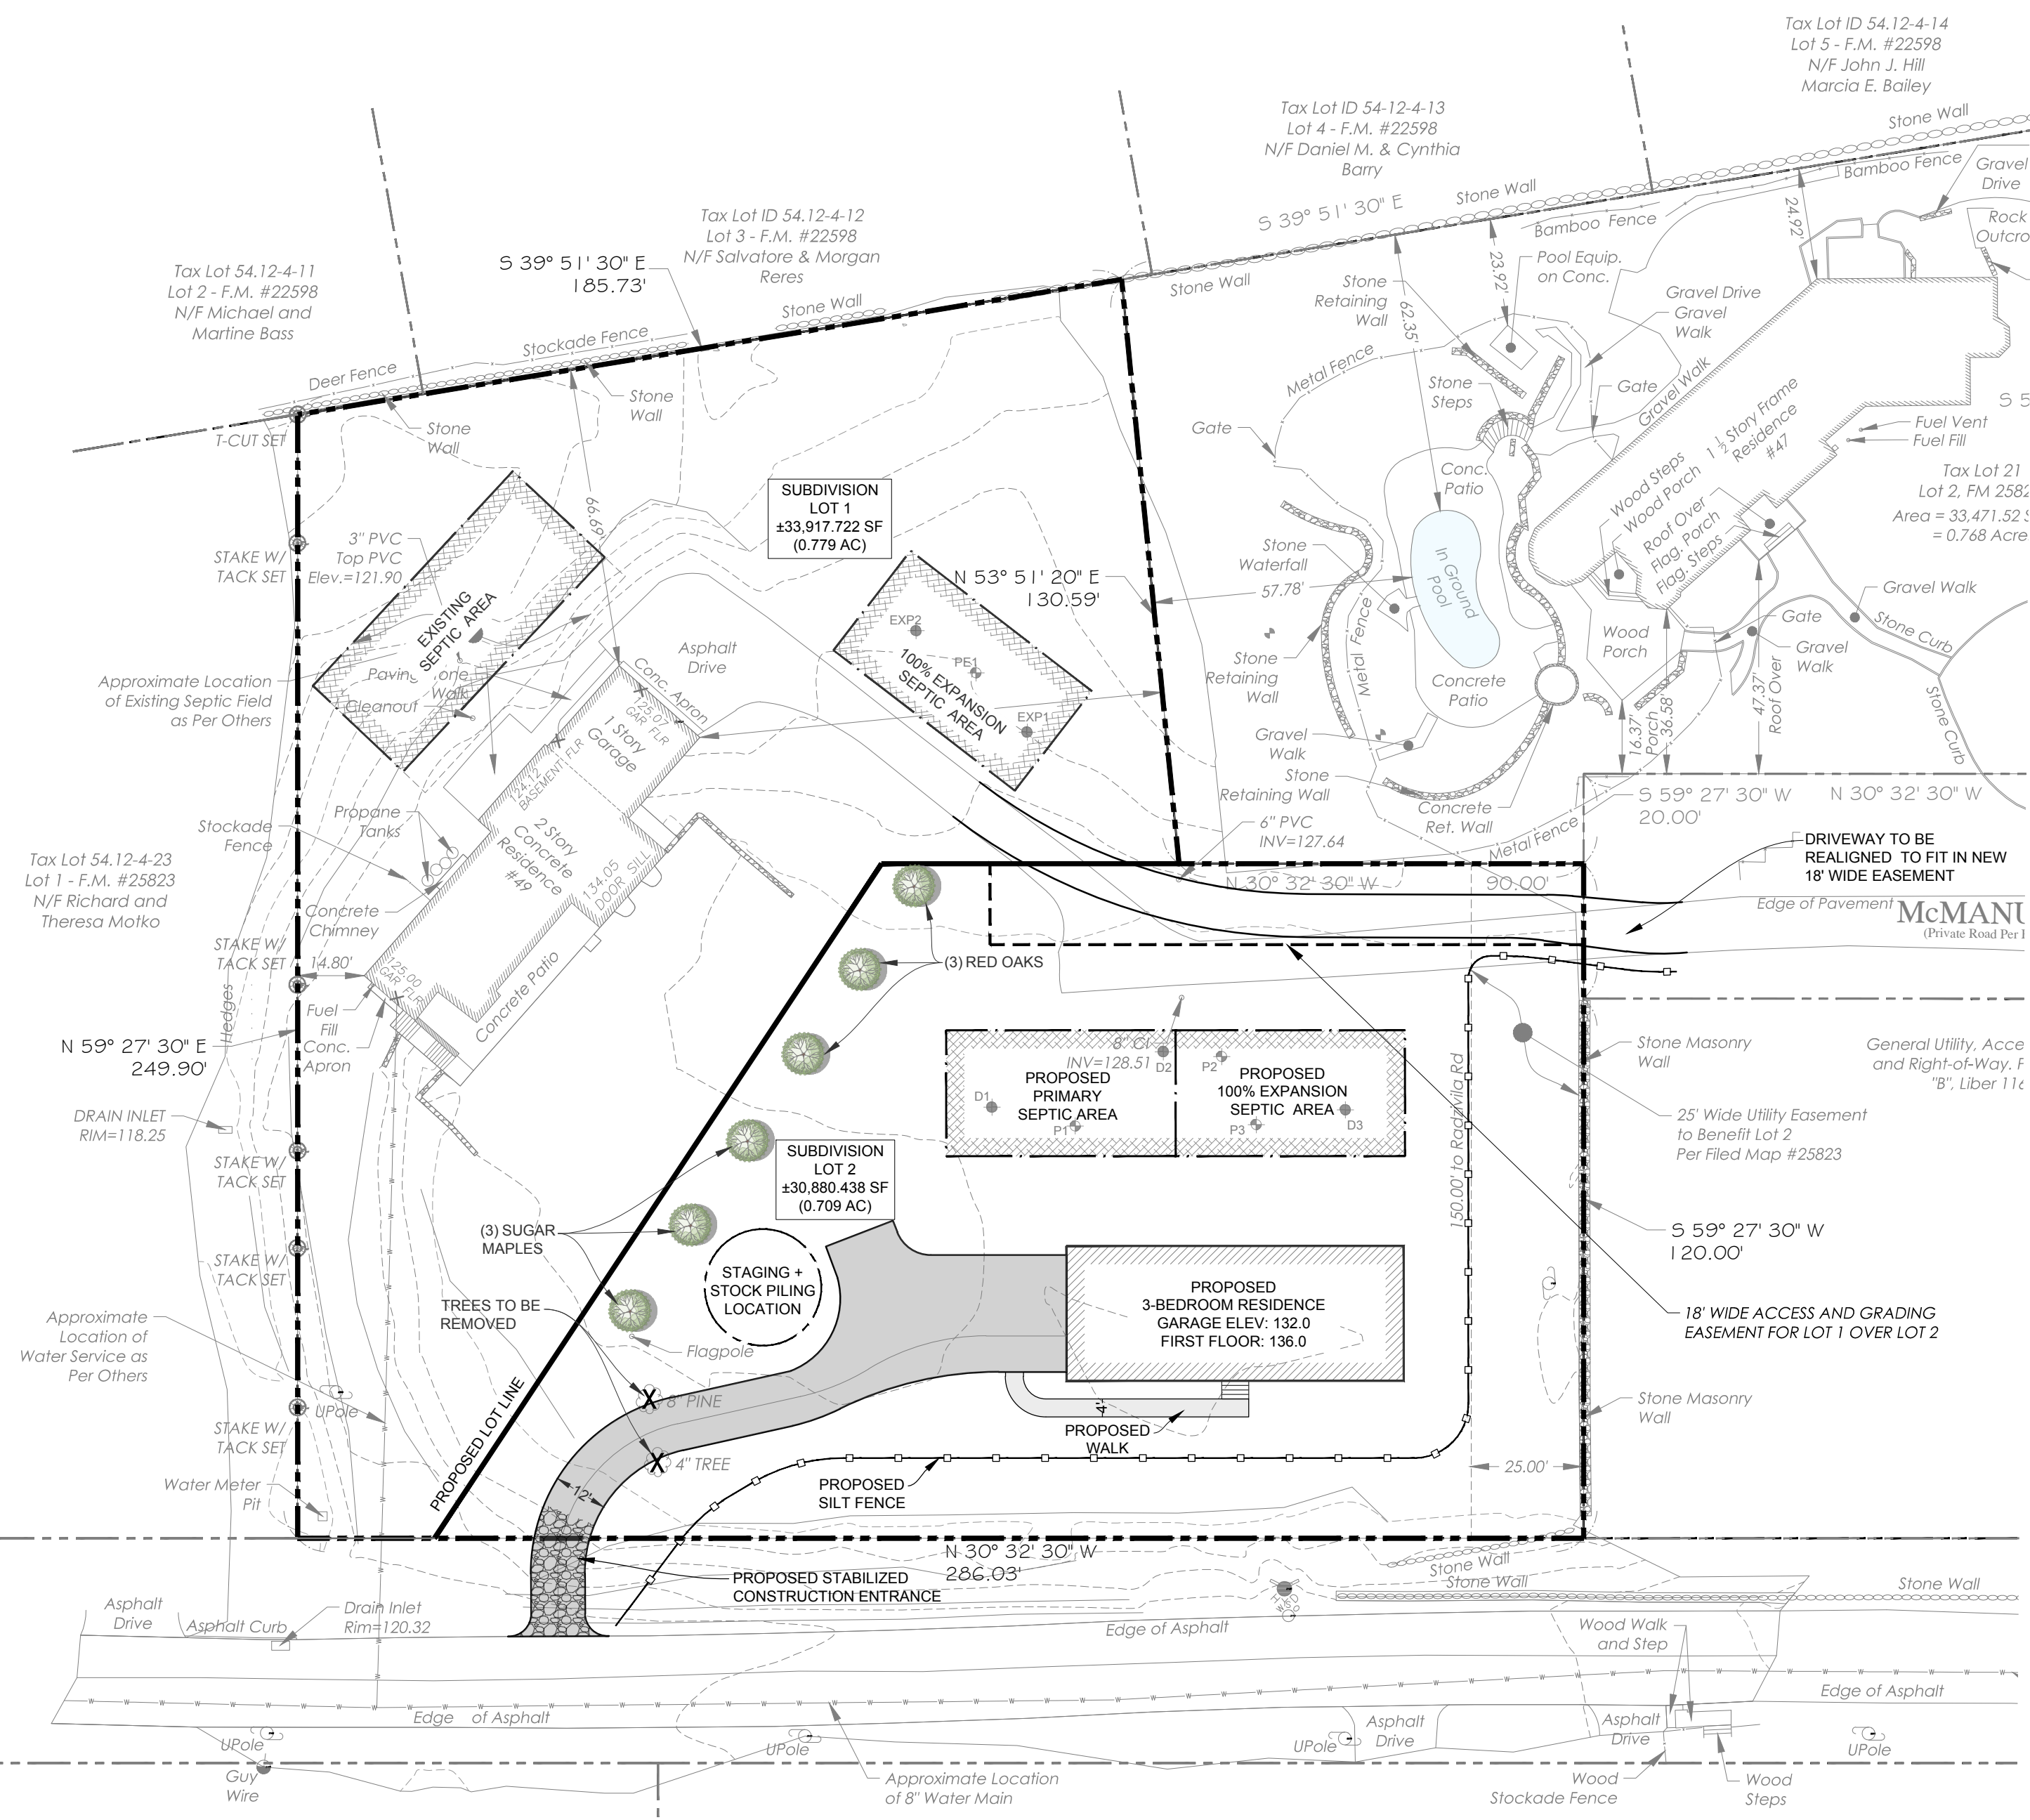

EROSION CONTROL + TREE PLAN
SCALE: 1" = 30'

PLANTING CHART							
QUANTITY	SYMBOL	BOTANICAL NAME	COMMON NAME	SIZE			COMMENTS
				CALIPER (IN.)	HEIGHT (FT.)	VOLUME (GAL.)	
3	SM	ACER SACCHARUM	SUGAR MAPLE	3"	----	----	SEE PLAN
3	RO	QUERCUS RUBRA	RED OAK	3"	----	----	SEE PLAN



RED OAK



SUGAR MAPLE

SUBDIVISION LOT 2 CONSTRUCTION SCHEDULE


- FILE ANY PERTINENT DOCUMENTS WITH THE TOWN BUILDING DEPARTMENT, TOWN HIGHWAY DEPARTMENT AND ANY OTHER INVOLVED AGENCY. OBTAIN A SEWAGE DISPOSAL SYSTEM PERMIT FROM THE WCDH.
- OBTAIN REQUIRED BUILDING PERMIT, ROAD OPENING PERMIT, EXCAVATION PERMIT OR ANY OTHER PERMIT REQUIRED FOR THE CONSTRUCTION OF THE RESIDENCE.
- CONTACT THE UNDERGROUND LINE LOCATION SERVICE (CODE 53) AT 800-245-2828. INSTALL THE LIMITS OF DISTURBANCE FENCING (ORANGE CONSTRUCTION FENCING).
- THE HOUSE AND DRIVEWAY LOCATIONS SHALL BE STAKED OUT, WITH OFFSETS, BY A LICENSED LAND SURVEYOR.
- TREES TO BE PRESERVED ARE TO BE CLEARLY MARKED AND PROTECTED FROM CONSTRUCTION.
- INSTALL ALL REQUIRED EROSION CONTROL STRUCTURES PER THE PLANS.
- CLEAR AND GRUB AREAS PROPOSED FOR CONSTRUCTION, INCLUDING THE HOMESITE, DRIVEWAY, AND SEPTIC AREA. CHIP BRANCHES AND LOGS AS PRACTICABLE AND REMOVE STUMPS AND UNUSED LOGS AND OTHER DEBRIS FROM THE SITE IN A LAWFUL MANNER.
- BEGIN SITE EXCAVATIONS AND FILLING OPERATIONS FOR THE ROUGH GRADING OF THE LOT.
- CONSTRUCT FOOTING FORMS AND HAVE SAME APPROVED BY THE BUILDING DEPARTMENT. CONSTRUCT FOUNDATION WALLS AND HAVE SAME INSPECTED AND APPROVED. PROCEED WITH CONSTRUCTION OF HOUSE IN ACCORDANCE WITH ALL BUILDING DEPARTMENT REQUIREMENTS.
- INSTALL SEWAGE DISPOSAL SYSTEM PER SEWAGE DISPOSAL PLAN APPROVED BY THE WCDH. SAME SHALL BE INSPECTED AND APPROVED BY THE WCDH PRIOR TO BACKFILL. ALL SEWAGE DISPOSAL SYSTEMS SHALL BE INSTALLED IN ACCORDANCE WITH THE APPROVED PLANS AND ALL WCDH REQUIREMENTS.
- INSTALL ROOF LEADER LINES AND FOOTING DRAIN LINES PER THE APPROVED PLANS.
- COORDINATE WITH UTILITY COMPANIES FOR THE INSTALLATION OF THE UNDERGROUND UTILITIES. UPON COMPLETION OF THE SEWAGE DISPOSAL SYSTEM AND HOUSE, LOT TO BE FINAL GRADED. TOPSOIL TO BE PLACED WHERE NECESSARY AND SEEDED AND MULCHED.
- CONTINUAL INSPECTION AND MAINTENANCE OF THE EROSION CONTROL DEVICES IS REQUIRED. DISTURBANCE OUTSIDE OF THE LIMITS OF DISTURBANCE FENCE IS NOT PERMITTED.
- COMPLETE THE DRIVEWAY PER THE PLAN SPECIFICATIONS.
- PROVIDE THE NECESSARY PLANTINGS AND GENERAL CLEAN UP OF THE LOT OBTAIN A CERTIFICATE OF OCCUPANCY.

EROSION AND SEDIMENT CONTROL NOTES


- CONTRACTOR SHALL BE RESPONSIBLE FOR COMPLIANCE WITH ALL SEDIMENT AND EROSION CONTROL PRACTICES. THE SEDIMENT AND EROSION CONTROL PRACTICES ARE TO BE INSTALLED PRIOR TO ANY MAJOR SOIL DISTURBANCES, AND MAINTAINED UNTIL PERMANENT PROTECTION IS ESTABLISHED.
- TIMELY MAINTENANCE OF SEDIMENT CONTROL STRUCTURES IS THE RESPONSIBILITY OF THE CONTRACTOR. ALL STRUCTURES SHALL BE MAINTAINED IN GOOD WORKING ORDER AT ALL TIMES. THE SEDIMENT LEVEL IN ALL SEDIMENT TRAPS SHALL BE CLOSELY MONITORED AND SEDIMENT REMOVED PROMPTLY WHEN MAXIMUM LEVELS ARE REACHED OR AS ORDERED BY THE ENGINEER. ALL SEDIMENT CONTROL STRUCTURES SHALL BE INSPECTED WEEKLY, PRIOR TO EXPECTED RAIN EVENTS, AND AFTER EACH HEAVY RAIN TO INSURE PROPER OPERATION AS DESIGNED. AN INSPECTION SCHEDULE SHALL BE SET FORTH PRIOR TO THE START OF CONSTRUCTION.
- THE LOCATIONS AND THE INSTALLATION TIMES OF THE SEDIMENT CAPTURING STANDARDS SHALL BE AS ORDERED BY THE ENGINEER, AND IN ACCORDANCE WITH ACCEPTED STANDARDS.
- ALL TOPSOIL NOT TO BE USED FOR FINAL GRADING SHALL BE REMOVED FROM THE SITE IMMEDIATELY AND PLACED IN A STABILIZED STOCKPILE OR FILL AREA. ALL TOPSOIL REQUIRED FOR FINAL GRADING AND STORED ON SITE SHALL BE LIMED, FERTILIZED, TEMPORARILY SEEDED AND MULCHED WITHIN 14 DAYS.
- ANY DISTURBED AREAS THAT WILL BE LEFT EXPOSED MORE THAN 21 DAYS AND NOT SUBJECT TO CONSTRUCTION TRAFFIC, SHALL IMMEDIATELY RECEIVE TEMPORARY SEEDING. MULCH SHALL BE USED IF THE SEASON PREVENTS THE ESTABLISHMENT OF A TEMPORARY COVER. DISTURBED AREAS SHALL BE LIMED AND FERTILIZED PRIOR TO TEMPORARY SEEDING.
- ALL DISTURBED AREAS WITHIN 500 FEET OF AN INHABITED DWELLING SHALL BE WETTED AS NECESSARY TO PROVIDE DUST CONTROL.
- THE CONTRACTOR SHALL KEEP THE ROADWAYS WITHIN THE PROJECT AREA CLEAR OF SOIL AND DEBRIS AND IS RESPONSIBLE FOR ANY STREET CLEANING NECESSARY DURING THE COURSE OF THE PROJECT.
- SEDIMENT AND EROSION CONTROL STRUCTURES SHALL BE REMOVED AND THE AREA STABILIZED WHEN THE DRAINAGE AREA HAS BEEN PROPERLY STABILIZED BY PERMANENT MEASURES.
- SOIL SEEDING AND FERTILIZER AMENDMENTS SHALL BE PERFORMED IN ACCORDANCE WITH THE CURRENT EDITION OF 'NEW YORK GUIDELINES FOR URBAN EROSION AND SEDIMENT CONTROL'.
- ALL SEDIMENT AND EROSION CONTROL MEASURES SHALL BE INSTALLED IN ACCORDANCE WITH THE CURRENT EDITION OF 'NEW YORK GUIDELINES FOR URBAN EROSION AND SEDIMENT CONTROL'.

TREE REMOVAL AND PROTECTION NOTES

- ALL REMOVAL OF TREES ON PROPERTY ARE TO BE MINIMIZED AND SHOULD BE TAGGED BY THE APPLICANT AND INSPECTED BY THE TOWN OF CORTLANDT PRIOR TO CUTTING. TREE WELLS SHOULD BE CONSTRUCTED AROUND ALL TREES THAT COULD BE IMPACTED AS A RESULT OF CUTTING AND FILLING.
- ALL TREES DESIGNATED FOR PRESERVATION SHALL BE CLEARLY MARKED WITH A BRIGHT COLORED RIBBON OR OTHER EASILY DISCERNIBLE METHOD.
- TREES TO BE PROTECTED SHALL BE PROVIDED WITH FENCING OR TRUNK ARMOR AS DETAILED ON THIS PLAN. ALL TREE PROTECTION METHODS SHALL CONFORM TO CHAPTER 5.190 OF THE WESTCHESTER COUNTY - BEST MANAGEMENT PRACTICES MANUAL SERIES FOR EROSION AND SEDIMENT CONTROL, 1991. THESE GUIDELINES SHALL BE IMPLEMENTED FOR ALL TREES DESIGNATED FOR PROTECTION.
- ALL TREES WITHIN SEPTIC AREA SHALL BE REMOVED AS REQUIRED BY THE W.C.D.H.
- ALL TREE STUMPS SHALL BE REMOVED FROM THE SITE IN A LAWFUL MANNER OR GRINDED ON SITE AND USED FOR LANDSCAPING PURPOSES ONLY.
- WOOD CHIPS SHALL BE STOCKPILED ONLY FOR USE IN LANDSCAPING AND DECORATIVE PURPOSES. WOOD CHIPS NOT FOR THESE PURPOSES SHALL BE REMOVED FROM THE SITE IN A LAWFUL MANNER.
- WOOD CHIPS AND STUMP CHIPS SHALL NOT BE USED FOR ANY FILLING OR BACKFILLING OPERATION.
- ALL CUT LOGS SHALL BE REMOVED FROM THE SITE IN A LAWFUL MANNER OR USED FOR DECORATIVE PURPOSES ONLY. CUT LOGS SHALL NOT BE STOCKPILED FOR MORE THAN 30 DAYS NOR USED FOR FILLING OR BACKFILLING PURPOSES.

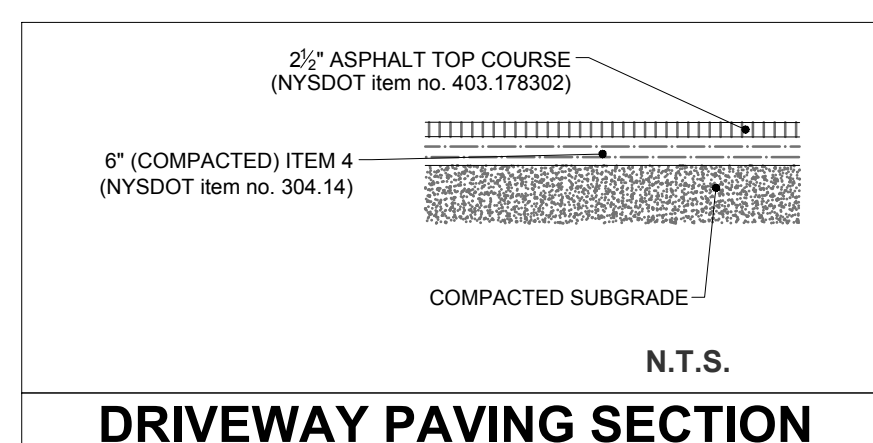


DRIVEWAY PAVING SECTION
N.T.S.

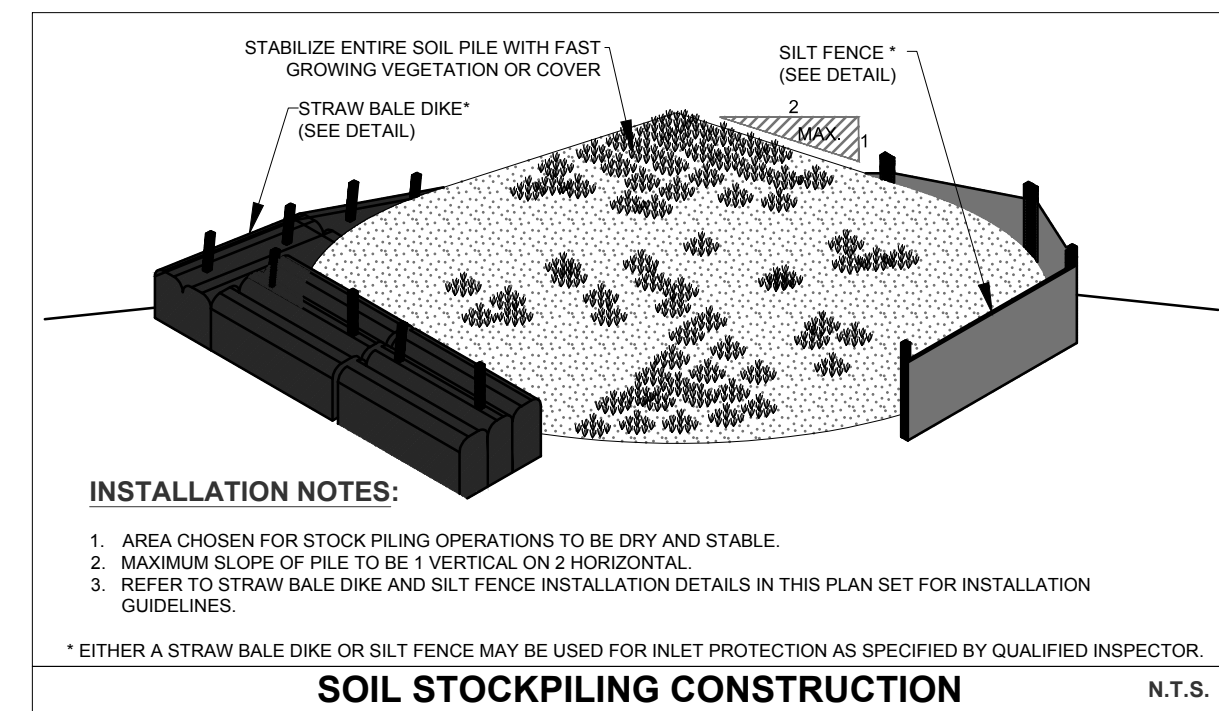

INSTALLATION NOTES:

- AREA CHOSEN FOR STOCK PILING OPERATIONS TO BE DRY AND STABLE.
 - MAXIMUM SLOPE OF PILE TO BE 1 VERTICAL ON 2 HORIZONTAL.
 - REFER TO STRAW BALE DIKE AND SILT FENCE INSTALLATION DETAILS IN THIS PLAN SET FOR INSTALLATION GUIDELINES.
- * EITHER A STRAW BALE DIKE OR SILT FENCE MAY BE USED FOR INLET PROTECTION AS SPECIFIED BY QUALIFIED INSPECTOR.


SOIL STOCKPILING CONSTRUCTION
N.T.S.

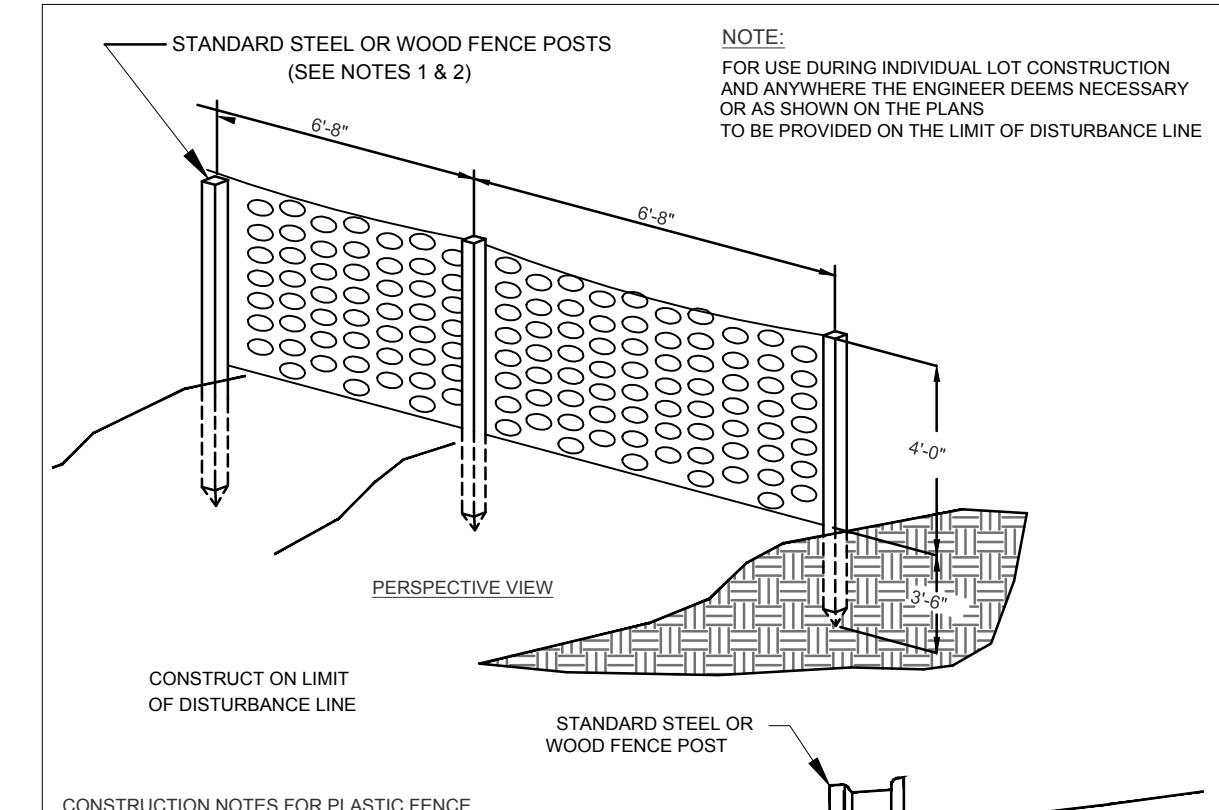

CONSTRUCTION NOTES FOR PLASTIC FENCE:

- SPACE SUPPORT FENCE POSTS AT 6'-6" INTERVALS.
- DRIVE SUPPORT POSTS 3/4" INTO GROUND.
- FIRMLY FASTEN FENCE MATERIAL IN PLACE BY WIRING TO FENCE POST WHILE MAINTAINING TENSION ACROSS FULL HEIGHT OF FENCE. WIRING SHALL BE DONE IN A MANNER THAT WILL PREVENT SAGGING OF FENCE MATERIAL.
- PROVIDE PERIODIC INSPECTION AND MAINTENANCE OF FENCE INCLUDING REPAIRS AS NECESSARY AND REQUIRED.
- PLASTIC FENCE MATERIAL SHALL BE MCKINNON BARRIER FENCE, COLOR INTERNATIONAL, ORANGE, AS MANUFACTURED BY ADPI ENTERPRISES, INC. OR APPROVED EQUAL.


ORANGE CONSTRUCTION FENCE
N.T.S.

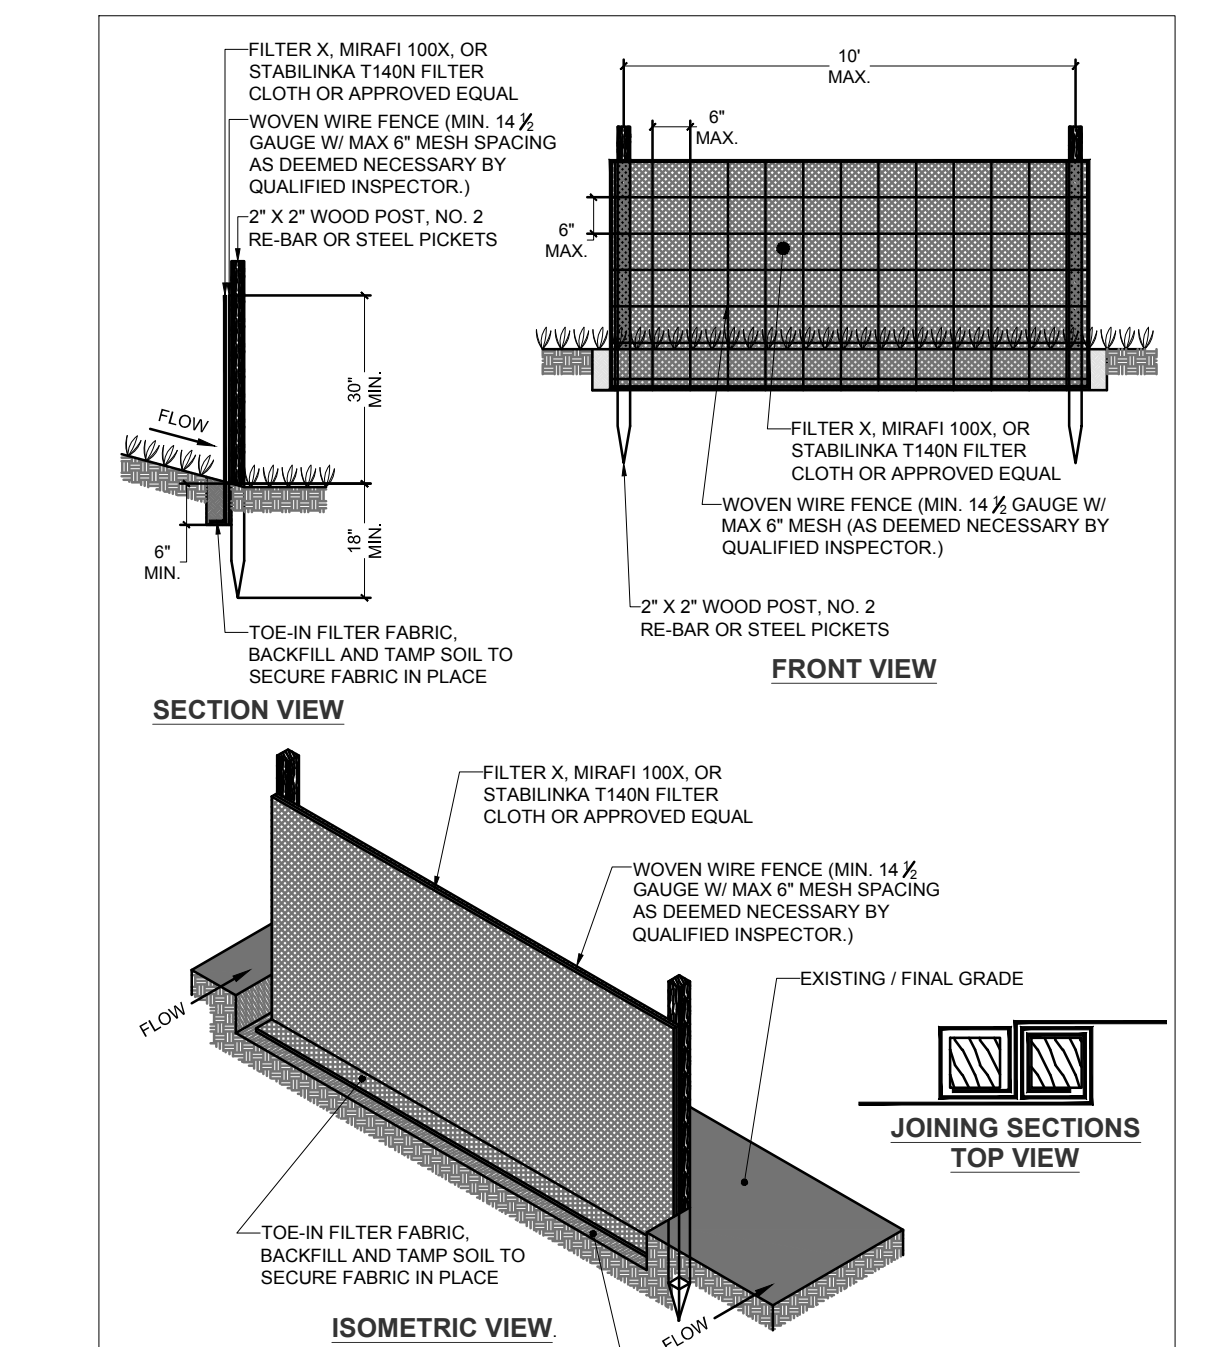

INSTALLATION NOTES:


- EXCAVATE A 4 INCH X 4 INCH TRENCH ALONG THE LOWER SIDE OF A SLOPE AS SPECIFIED ON SITE PLAN.
- UNROLL A SECTION AT A TIME AND POSITION THE POSTS AGAINST THE BACK (DOWNHILL) WALL OF THE TRENCH (NET SIDE AWAY FROM DIRECTION OF STORM WATER FLOW).
- DRIVE THE POST INTO THE GROUND UNTIL THE NETTING IS APPROXIMATELY 2 INCHES FROM THE TRENCH BOTTOM.
- LAY THE TOE-IN FLAP OF FABRIC FLAT IN THE BOTTOM OF THE TRENCH AND BACKFILL THE TRENCH AND TAMP THE SOIL OVER THE FLAP TO SECURELY HOLD THE FABRIC IN PLACE. STEEPER SLOPES REQUIRE AN INTERCEPT TRENCH.
- JOIN SECTIONS AS SHOWN ABOVE.
- PREFABRICATED UNITS SHALL BE OF TYPE GEOFAB, ENVROFENCE, OR APPROVED EQUIVALENT.

SILT FENCE INSTALLATION
N.T.S.

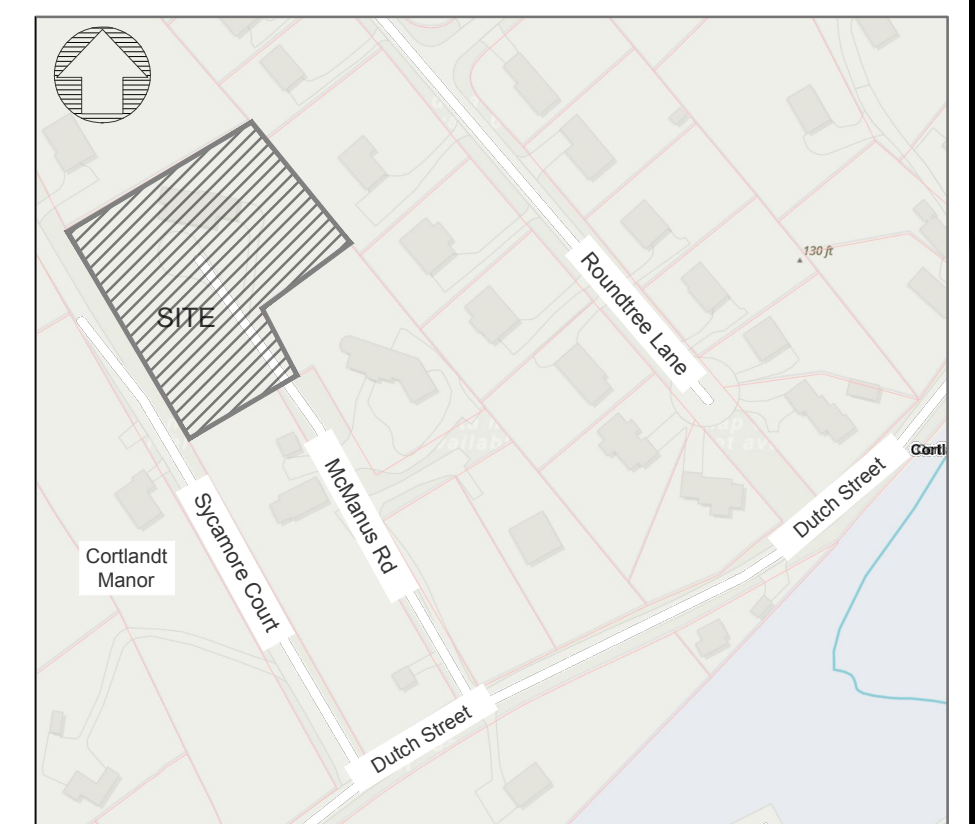

VICINITY MAP
SCALE: 1" = 300'

Dig Safely.
New York
(800) 962-7962
www.digsafelynewyork.com

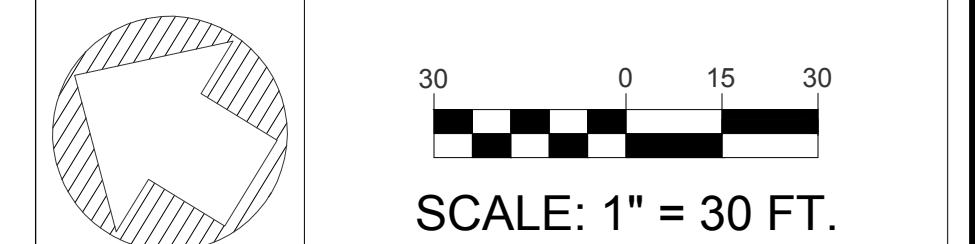

SCALE: 1" = 30 FT.

OWNER/APPLICANT

JAMES CONNOLLY
47 DUTCH STREET
CORTLANDT MANOR, NEW YORK 10548

• UNDER NEW YORK STATE EDUCATIONAL LAW ARTICLE 145, SECTION 7209 (2), IT IS UNLAWFUL FOR ANY PERSON TO ALTER ANY ITEM ON THIS DRAWING, UNLESS ACTING UNDER THE DIRECTION OF A LICENSED PROFESSIONAL ENGINEER. IF ANY ITEM IS ALTERED, THE ALTERING ENGINEER SHALL AFFIX TO THE ITEM HIS SEAL AND THE NOTATION "ALTERED BY" FOLLOWED BY HIS SIGNATURE AND THE DATE OF SUCH ALTERATION AND A SPECIFIC DESCRIPTION OF THE ALTERATION.
• COPYRIGHT 2022 BY CRONIN ENGINEERING, P.E., P.C. ALL RIGHTS RESERVED.

REVISIONS

#	REASON	DATE

MUNICIPAL TAX IDENTIFICATION:
SECTION: 54.12
BLOCK: 4
LOT: 22
SUBLOT: --
DRAWN BY: AD
CHECKED: KS
PROJECT: CONNOLLY
DATE: FEBRUARY 14, 2022
JOB #: 210802

PATRICK M. BELL, PE
LICENSE #087679

CRONIN ENGINEERING
PROFESSIONAL ENGINEERING & CONSULTING
(914) 736-3664

39 Arlo Lane
Cortlandt Manor, New York 10567

EROSION CONTROL + TREE PLAN / CONSTRUCTION DETAILS

SUBDIVISION + SITE DEVELOPMENT PLAN FOR CONNOLLY

LOCATION:
49 DUTCH STREET
MONTROSE, NY 10548