



FLOOR PLAN
SCALE: 1/2"=1'-0"

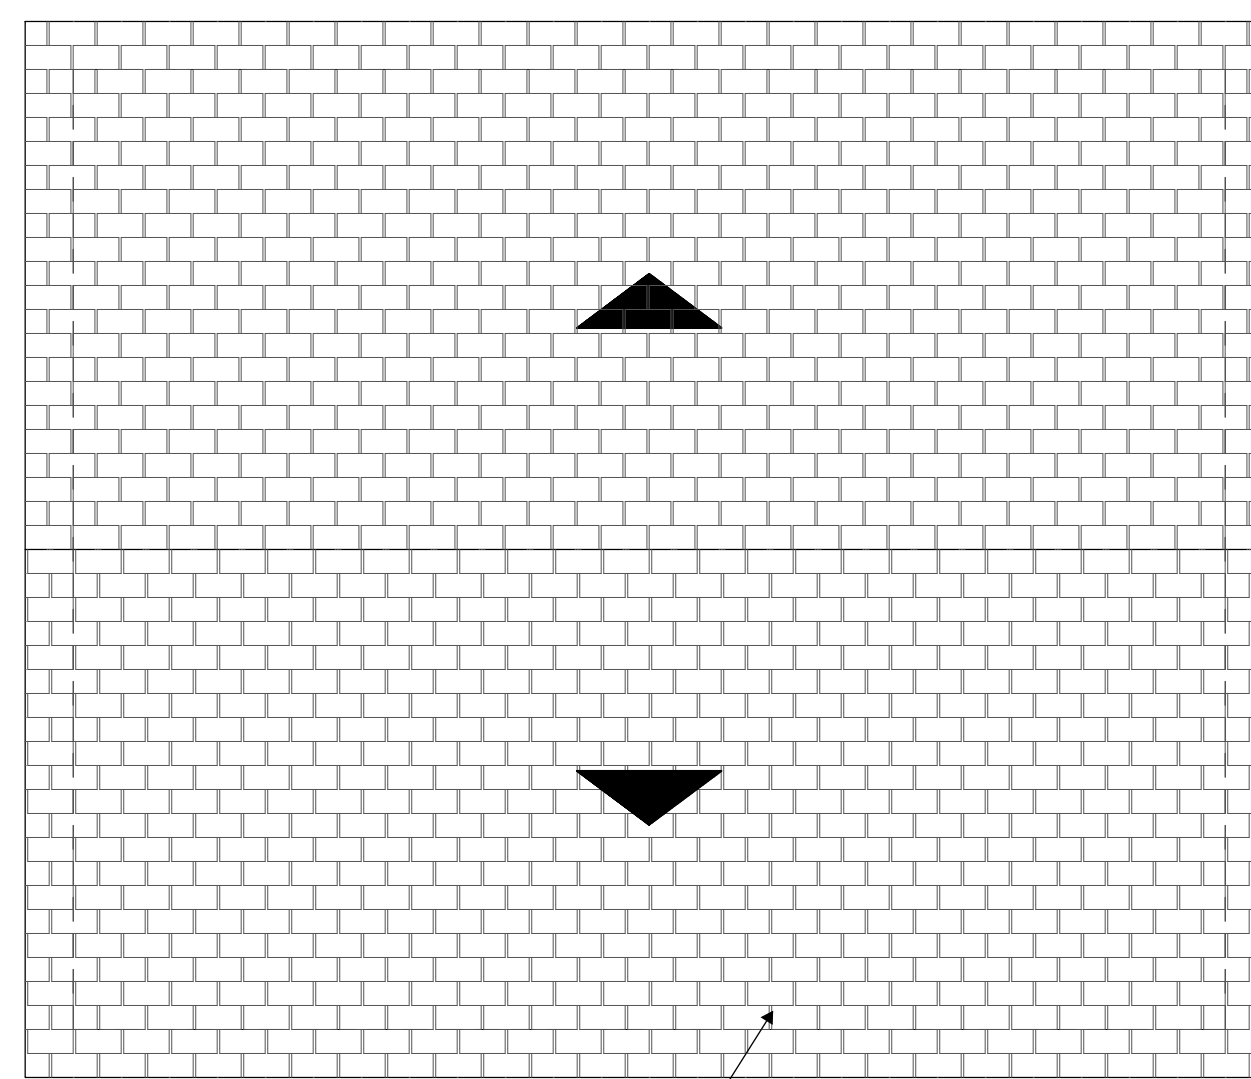


ASPHALT ROOF SHINGLES

ROOF PLAN
SCALE: 1/2"=1'-0"

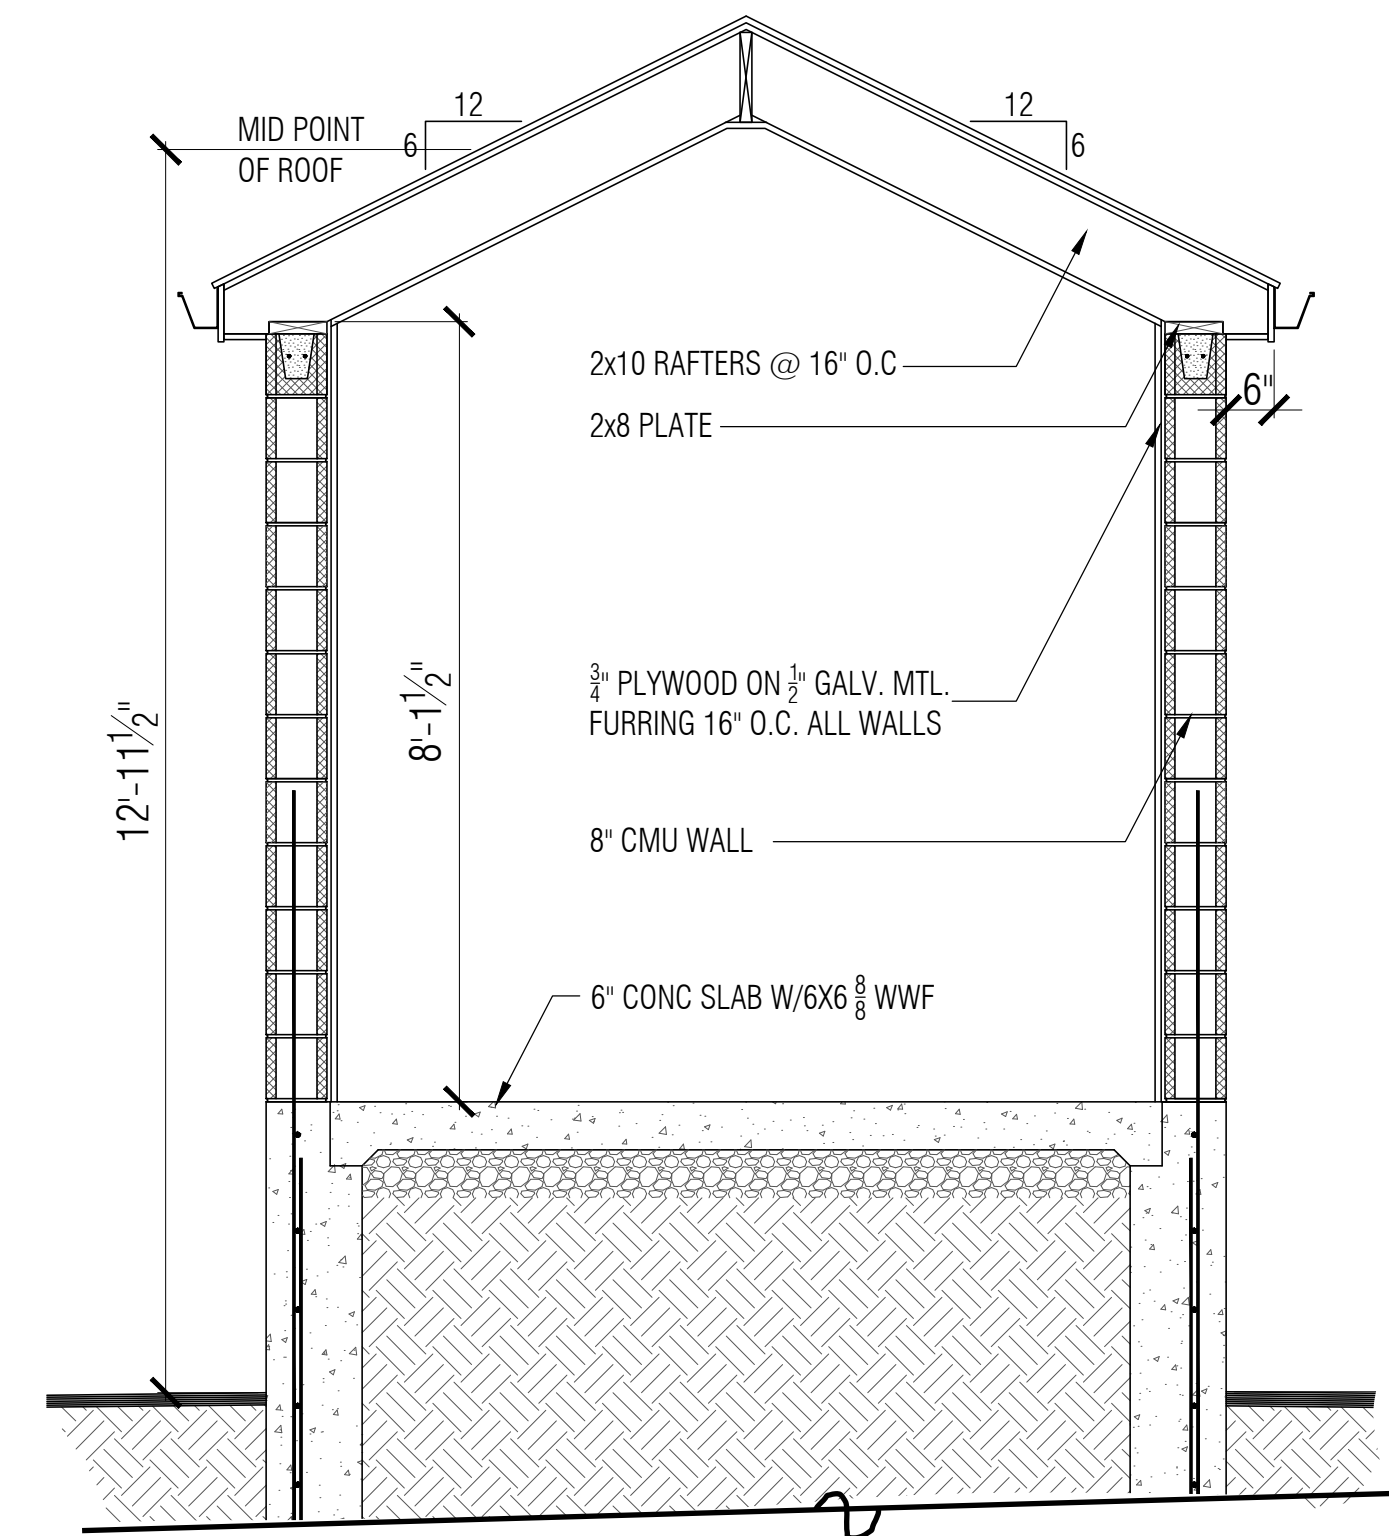


FOUNDATION SYSTEM TO BE DETERMINED BASED ON SOIL CONDITIONS


CROSS SECTION
SCALE: 1/2"=1'-0"

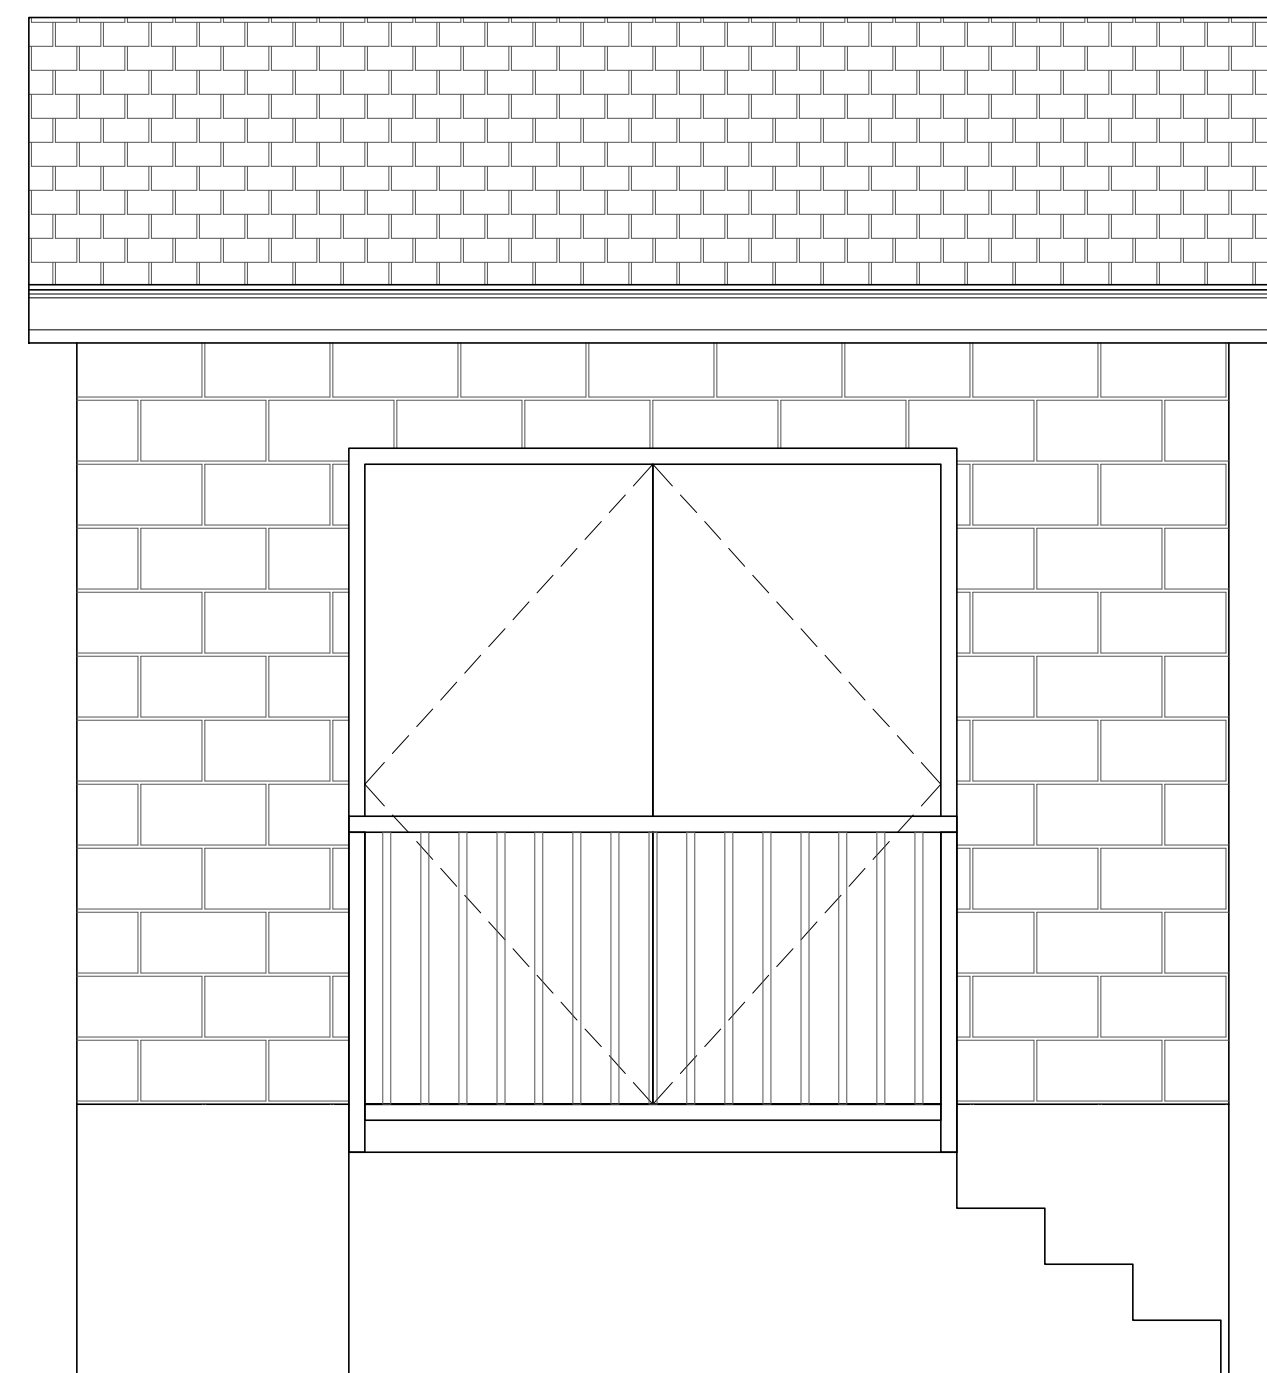


FRONT ELEVATION
SCALE: 1/2"=1'-0"

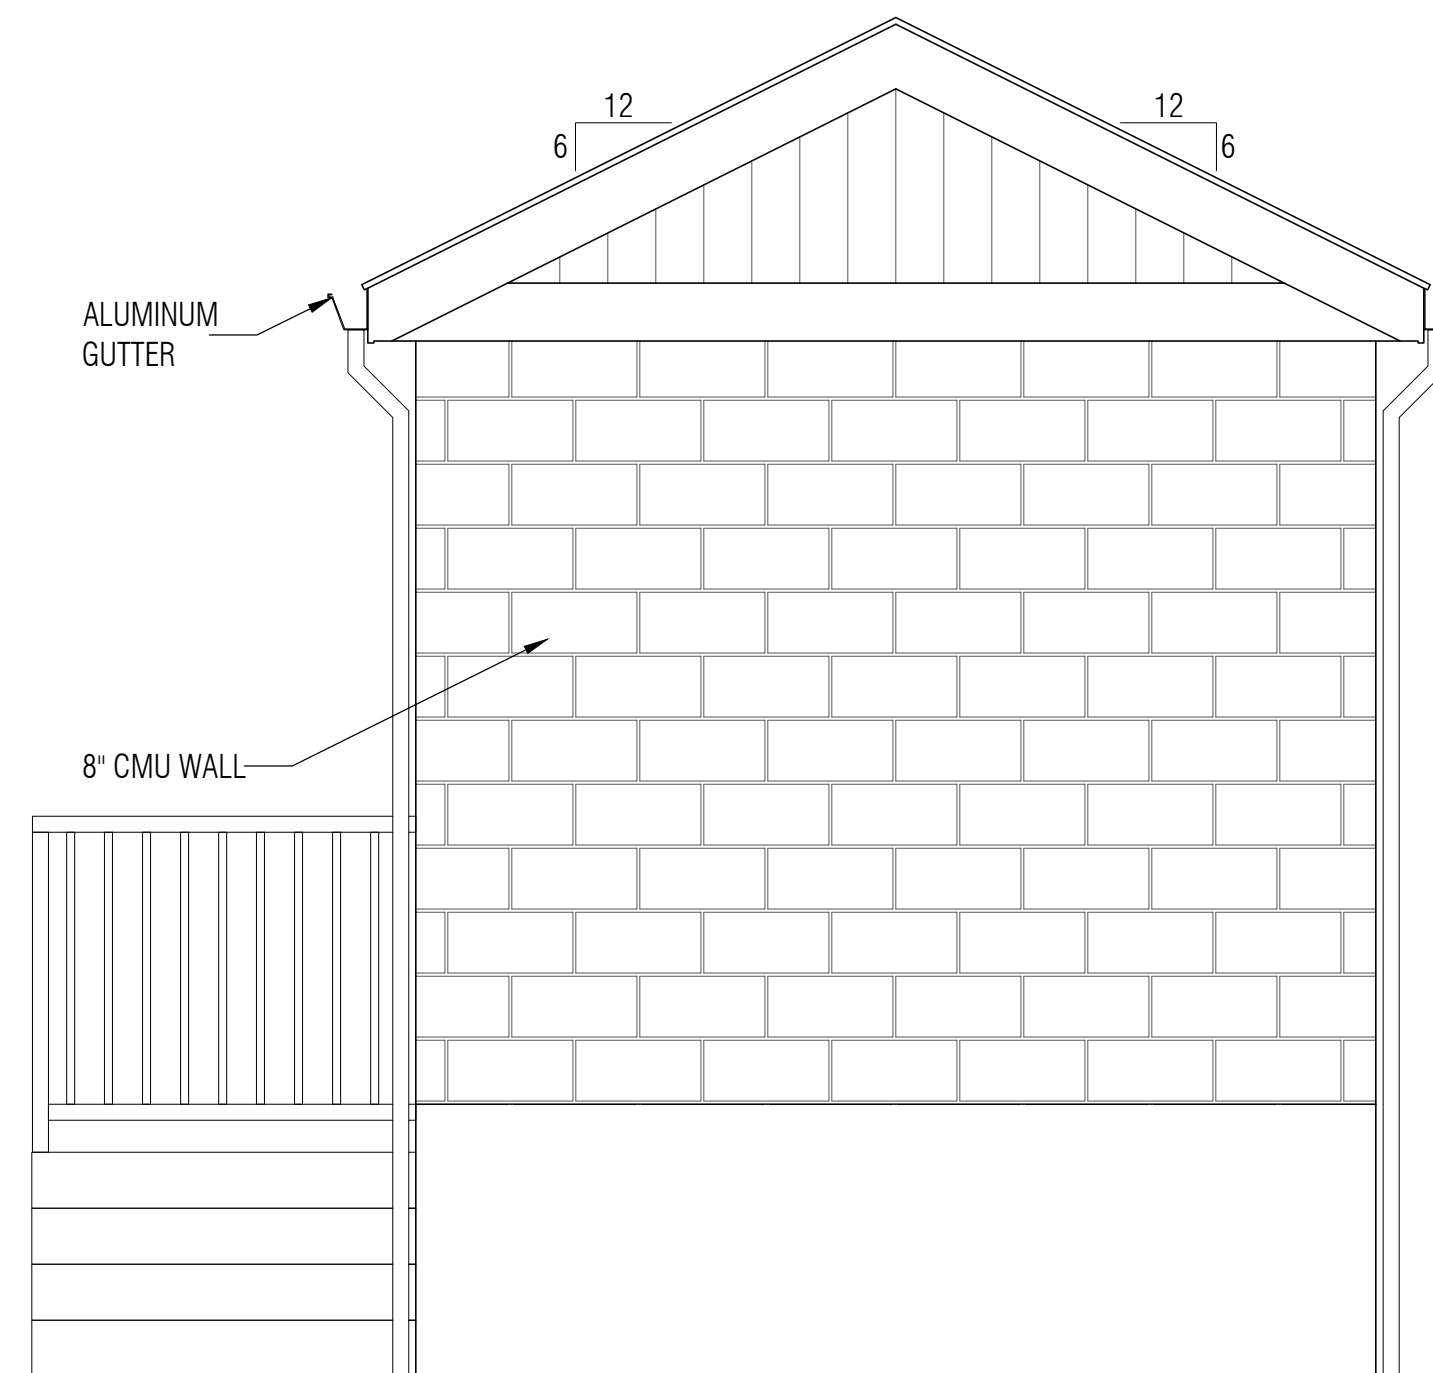

RIGHT SIDE ELEVATION
SCALE: 1/2"=1'-0"

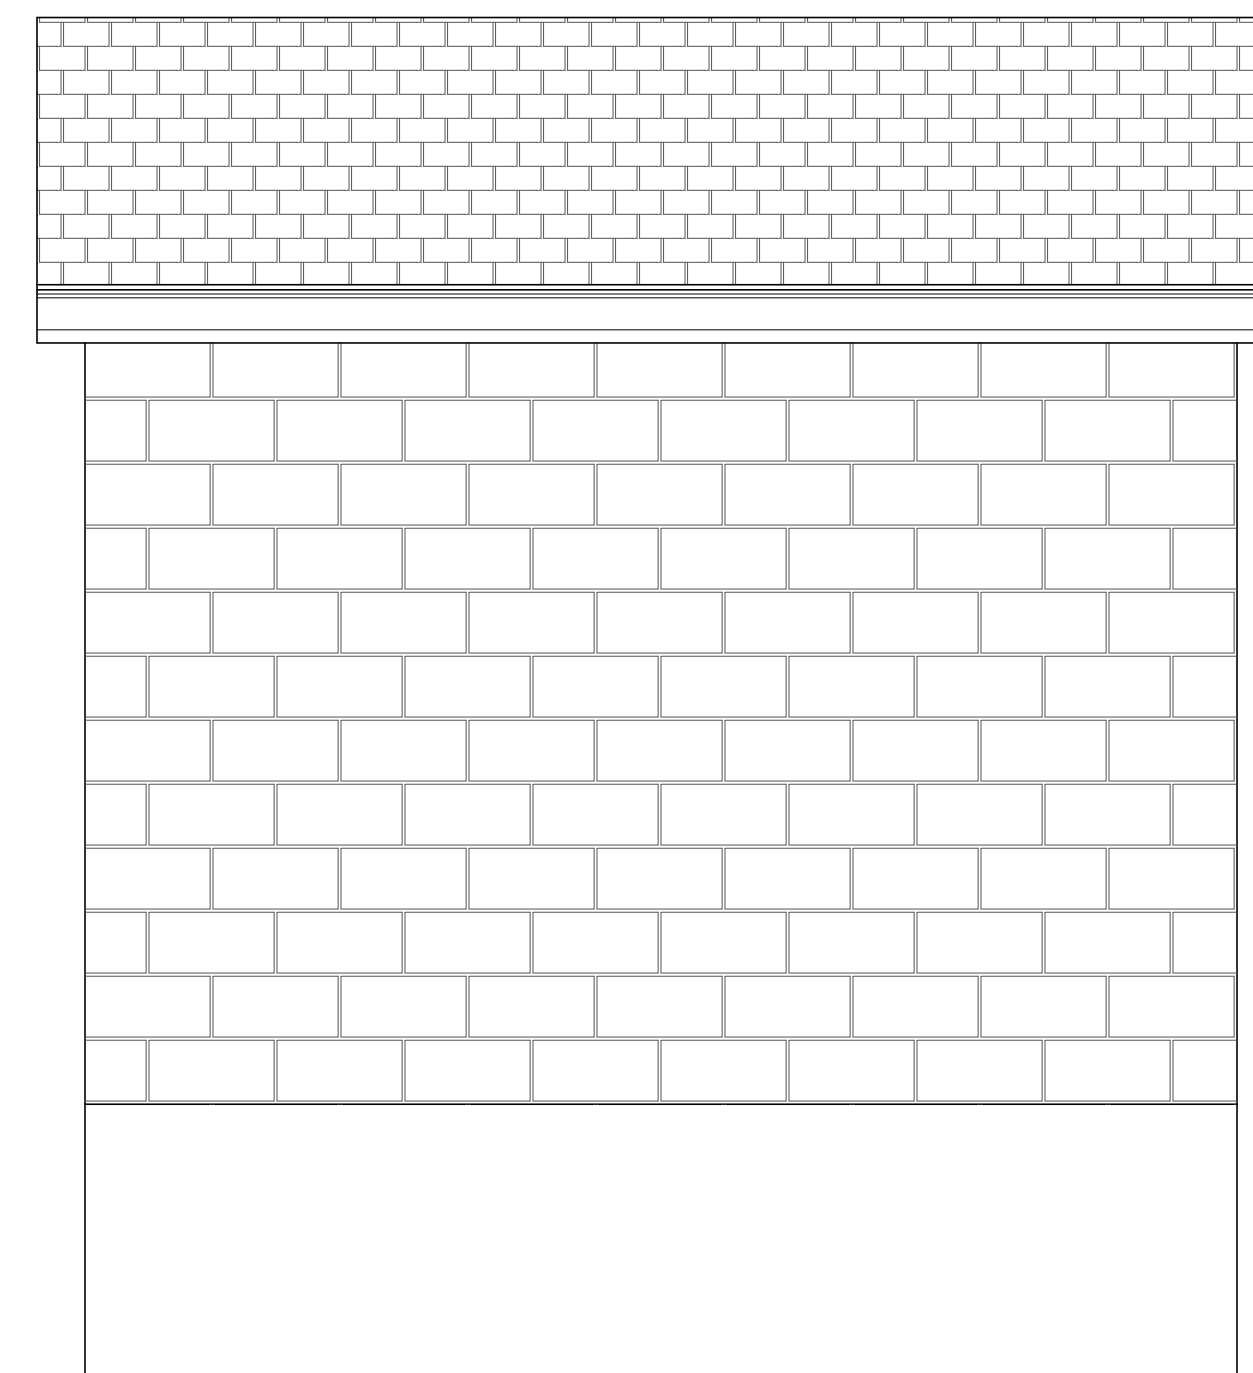

REAR ELEVATION
SCALE: 1/2"=1'-0"

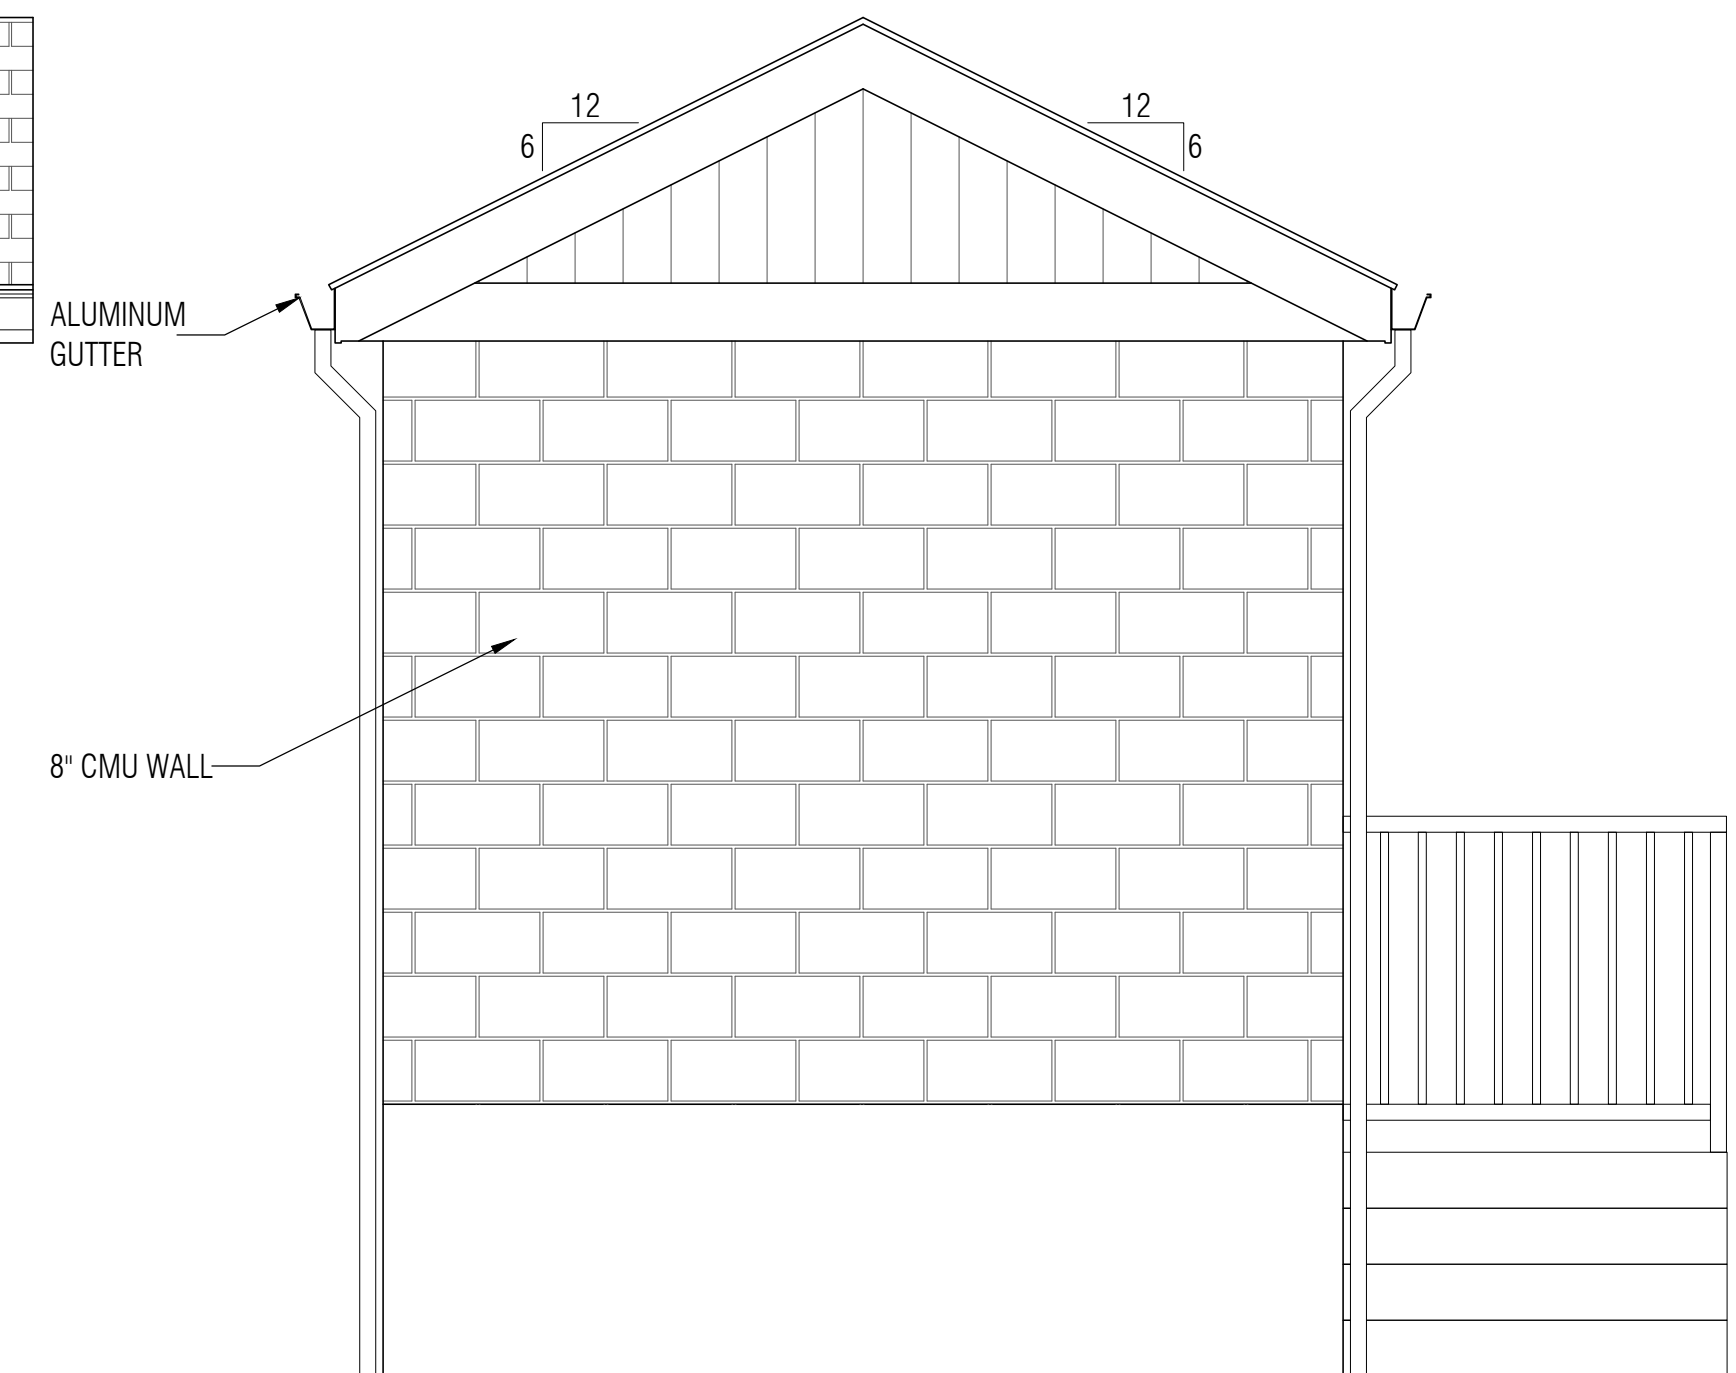

LEFT SIDE ELEVATION
SCALE: 1/2"=1'-0"

THIS DRAWING IS THE PROPERTY OF THE ARCHITECT. IT HAS BEEN PREPARED SPECIFICALLY FOR THE OWNER AND IS NOT TO BE REPRODUCED OR USED FOR ANY OTHER PURPOSE, LOCATION OR OWNER, WITHOUT WRITTEN CONSENT OF THE ARCHITECT.

SCALE: 1/2"=1'-0"
DATE: 12/24/19
DRAWN: L.F.O.

PHILIP H. CERRONE III, AIA, NCARB
ARCHITECT
421 Meadow Street
Fairfield, CT 06824
203.333.2066

Electric Room
MEENAN OIL CO., LP
26 Bay View Road
Corlandt Manor, NY 10567

19-##
A-1.0

NOT FOR CONSTRUCTION

Floor plan & Elevations