



GENERAL NOTES

1. ANY AREA DISTURBED BY THE WORK SHALL BE RESTORED TO PRIOR CONDITION TO INCLUDE SEEDING, PAVING, PATCHING ETC.
2. PRIOR TO ANY GRADING OR EXCAVATION CONTRACTOR IS RESPONSIBLE FOR LOCATING EXISTING UNDERGROUND UTILITIES. THE ILLUSTRATION OF UTILITIES ON THIS DRAWING IS DIAGRAMATIC AND NOT TO BE RELIED UPON. AS-BUILT DRAWINGS SHOULD BE CONSULTED, IF AVAILABLE, OR THE USE OF ELECTRONIC PROBE TYPE EQUIPMENT SHOULD BE USED TO DETERMINE LOCATION, DEPTH AND DIRECTION.
3. THE CONTRACTOR IS REQUIRED TO BEAR THE EXPENSE OF REPAIRING ANY DAMAGE CAUSED BY HIS OPERATION. THE OWNER RESERVES THE RIGHT TO SELECT THE PERSON FOR MAKING REPAIRS CAUSED BY THE CONTRACTOR.
4. CONTRACTOR TO PERFORM ALL WORK IN ACCORD WITH THE CODES ALL LAWS OF THE TOWN OF CORTLANDT, STATE OF NEW YORK COUNTY OF WESTCHESTER AND ANY OTHER AGENCY CUSTOMARILY HAVING JURISDICTION.
5. ANY WORK WHICH REQUIRES DISTURBING OR GRADING SOIL REQUIRES THAT EROSION CONTROL IS INSTALLED.

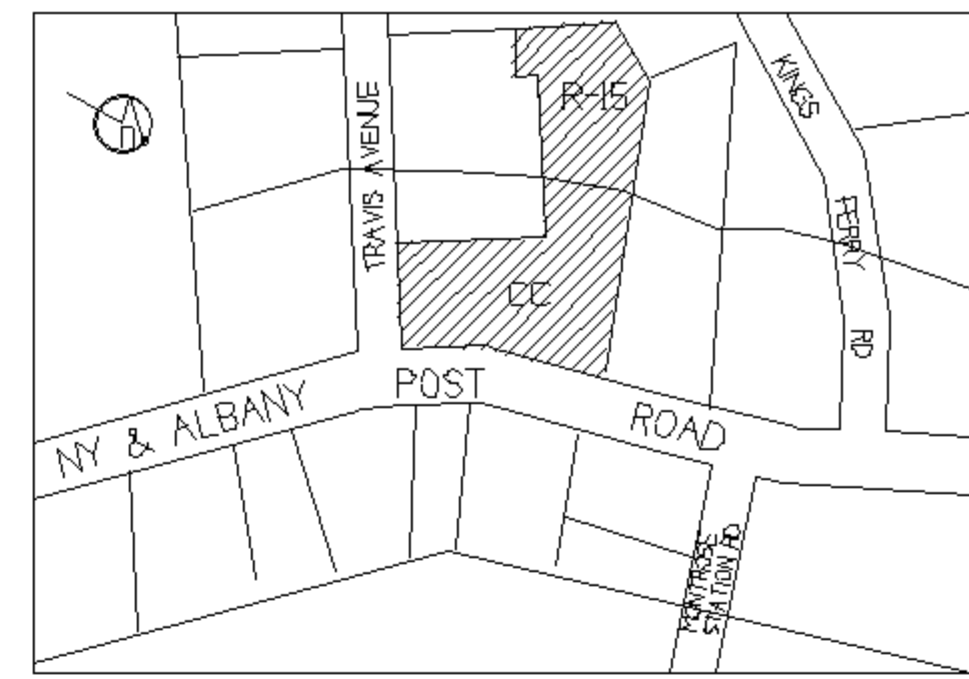

ZONING INFO ZONE CC


ITEM	REQUIRED	ACTUAL	COMPLY
LOT SIZE	15,000 SF	25,931 SF	OK
LOT WIDTH MIN	100 LF		
LOT DEPTH MIN			
FRONT YARD	30 LF	50 LF	OK
SIDE YARD I			
SIDE YARD I			
SIDE YARD TOT			
REAR YARD HSE			
REAR YARD DCK			
MAX HEIGHT	35 LF	< 35 LF	OK
MIN FLR AREA			
MAX COVER %	30 = 7,779 SF	.06 = 1,540 SF	OK
REQ PARKING			
MAX. FLR AREA			
MIN. LND SCP	25 = 6,483 SF	45 = 11,591 SF	OK

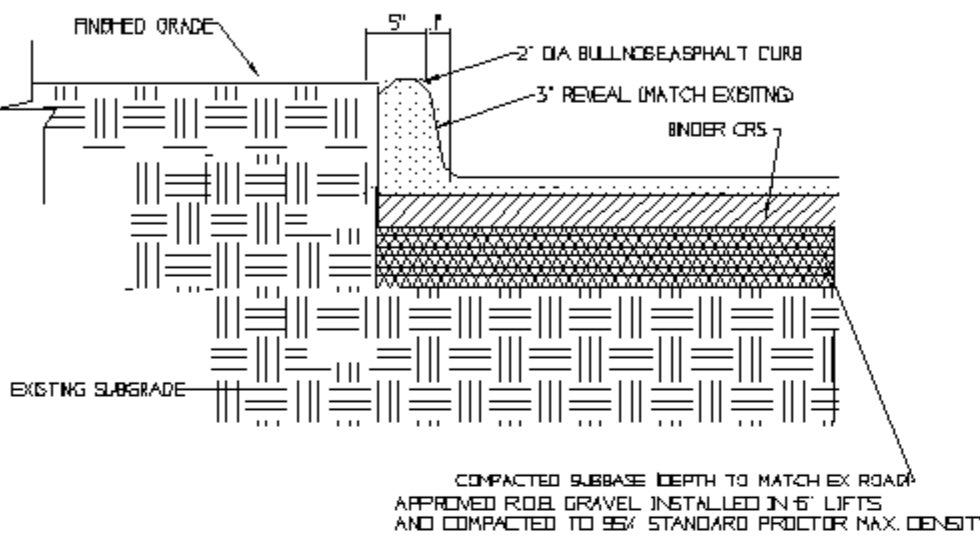



CURB SECTION

1. THE CURB SHALL BE CONSTRUCTED WITH CONCRETE AS PER THE NYS DOT SECTION 608.
2. THE CONTRACTOR SHALL PREVENT AGAINST ANY LOW SPOTS WHERE WATER CAN COLLECT BEHIND THE NEW CURB AND ANY POSSIBLE TO CORRECT ANY HARMFUL POONING CONDITIONS.
3. WHEN UNSUITABLE MATERIALS (SOFT, SPONGY, ORGANIC, ETC.) ARE FOUND AT THE PROPOSED SUBGRADE, THESE MATERIALS SHALL BE REMOVED AND REPLACED WITH WELL COMPACTED SELECT MATERIAL AT THE DIRECTION OF THE ENGINEER.
4. THE CONTRACTOR SHALL SAND OUT THE EXISTING ASPHALT ROADWAY WITH A 6" TOP COURSE OVERLAP PARALLEL TO THE CURB LINE AND SHALL TRENCH TO THE FULL DEPTH OF THE PROPOSED CURB. UPON COMPLETION OF THE CONSTRUCTION OF THE NEW CURB, THE CONTRACTOR SHALL RECONSTRUCT THE EXISTING ROAD SUBGRADE AND BASE COURSE AS SHOWN ABOVE PRIOR TO RESURFACING THE EXISTING ROADWAY.
5. AREAS WHICH HAVE LAWN OR LANDSCAPE BEING THE EXISTING CURB SHALL BE RETURNED TO THEIR ORIGINAL CONDITION PRIOR TO ACCEPTANCE OF THE CURBS. THIS WORK SHALL BE PERFORMED AT NO ADDITIONAL CHARGE TO THE TOWN.
6. PROVIDE CONSTRUCTION JOINTS AT CURB DROPS.
7. PROVIDE EXPANSION JOINTS AT A MAXIMUM OF 20' INTERVALS.
8. SEE ADDITIONAL CONCRETE AND SIDEWALK CONSTRUCTION NOTES ON SHEET #4.



CONCRETE CURB, PAVEMENT & SUB-GRADE REPLACEMENT

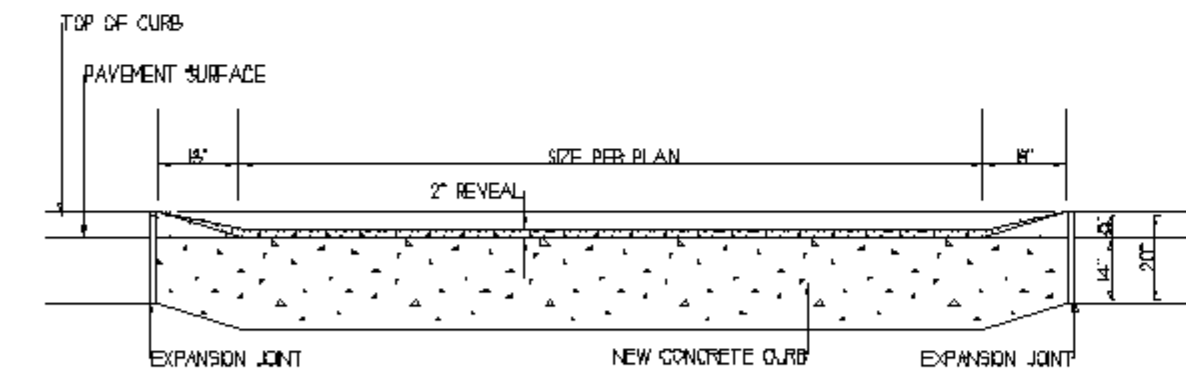

DEPRESSED (DROP) CURB ELEVATION

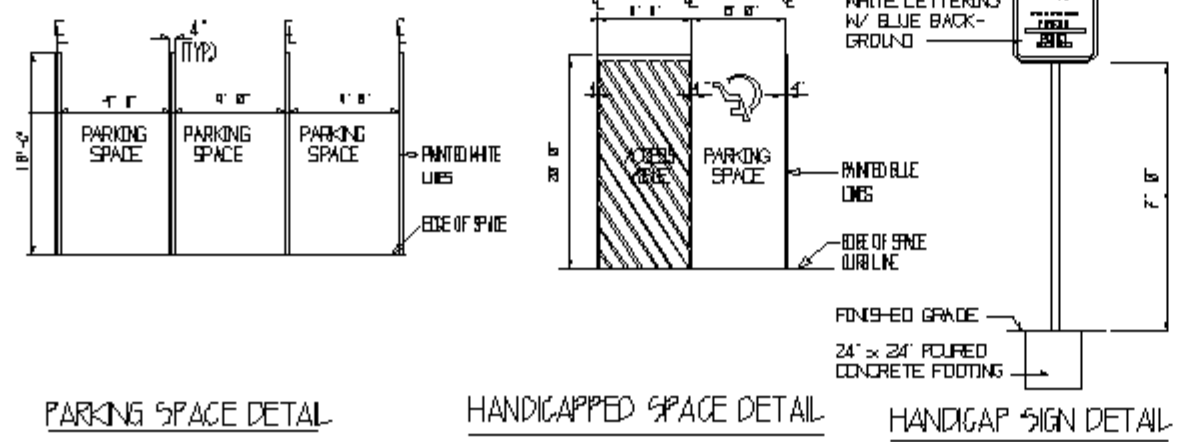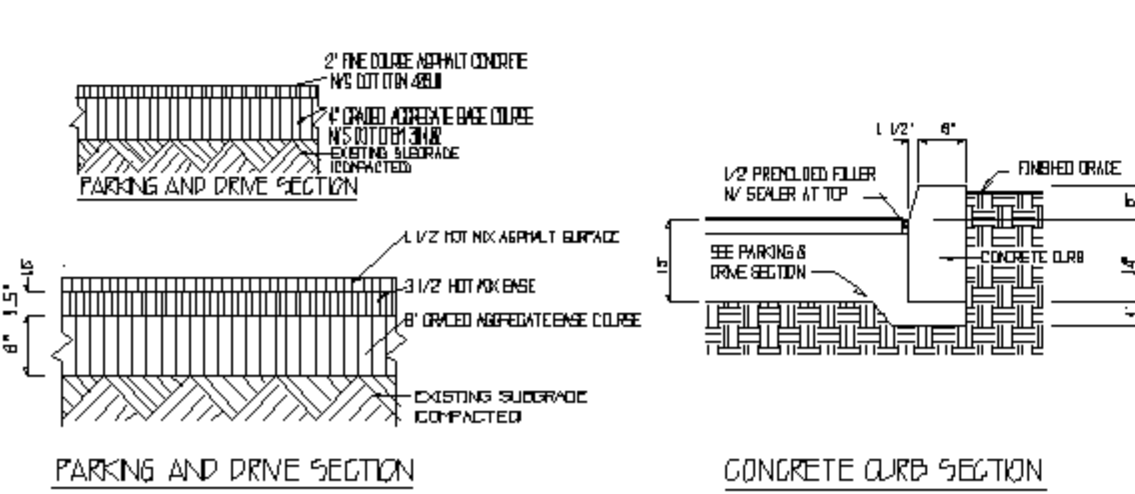

VINYL VERANDA LINDEN SITE FENCE

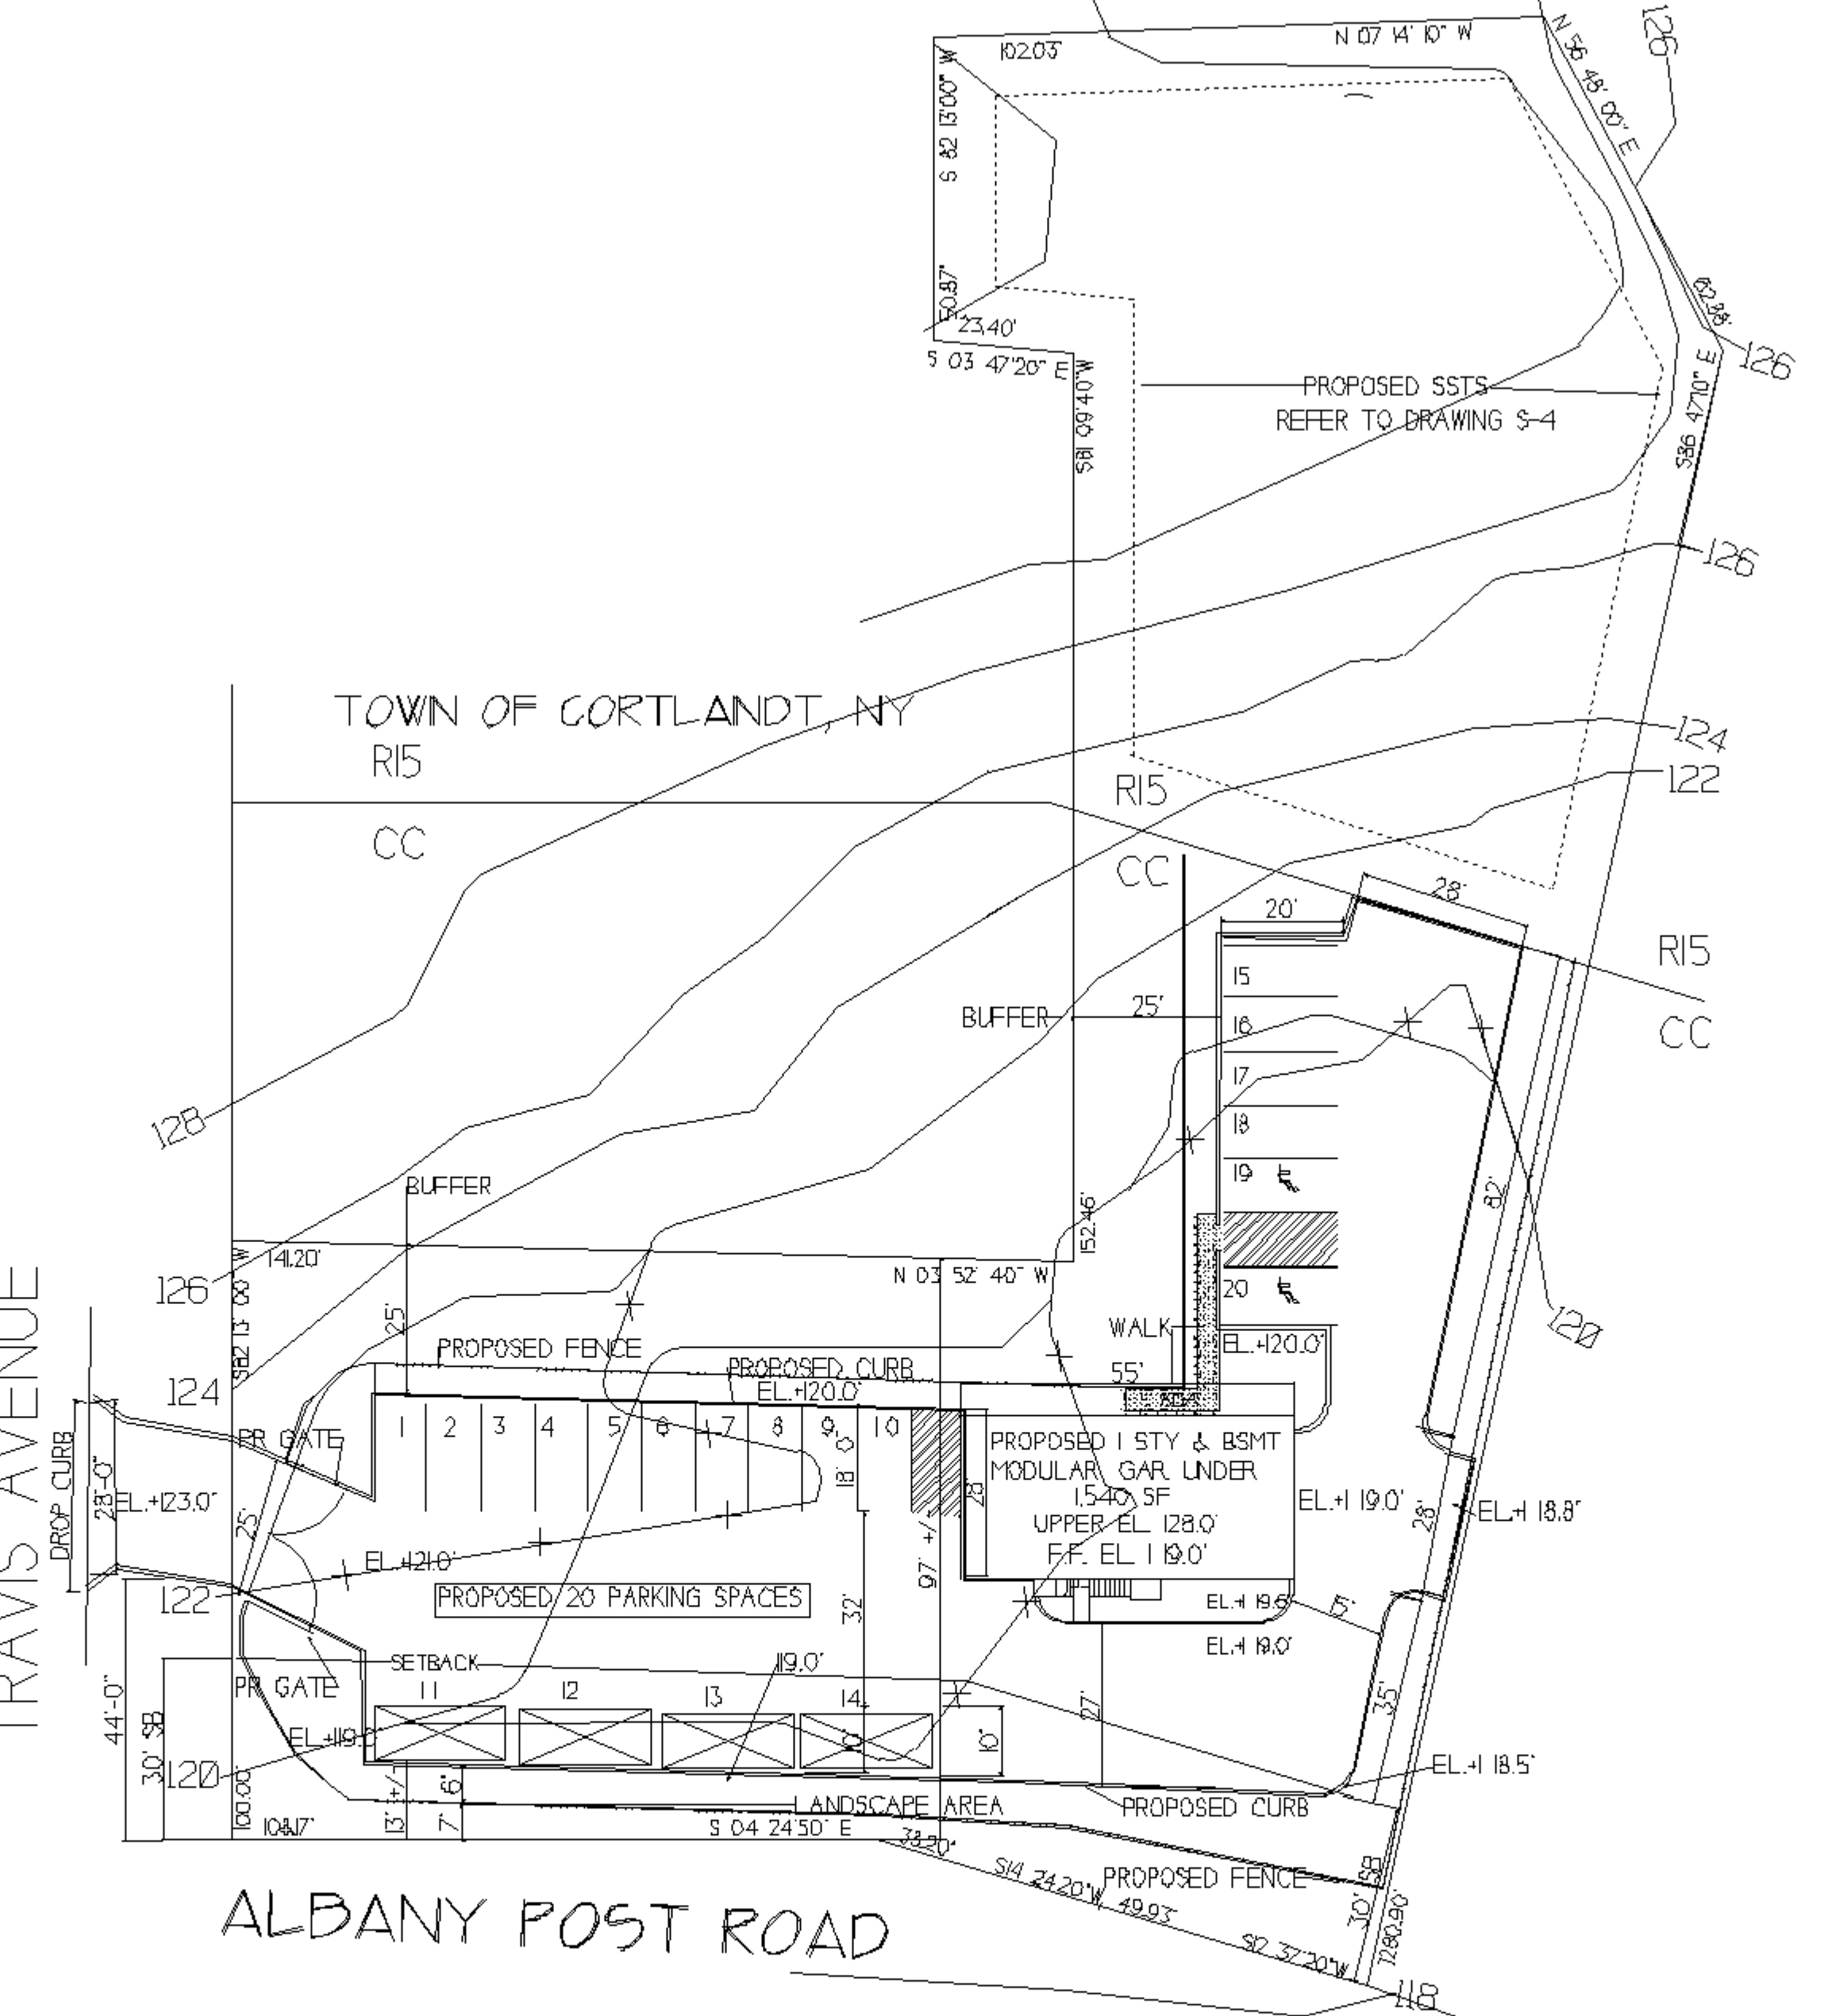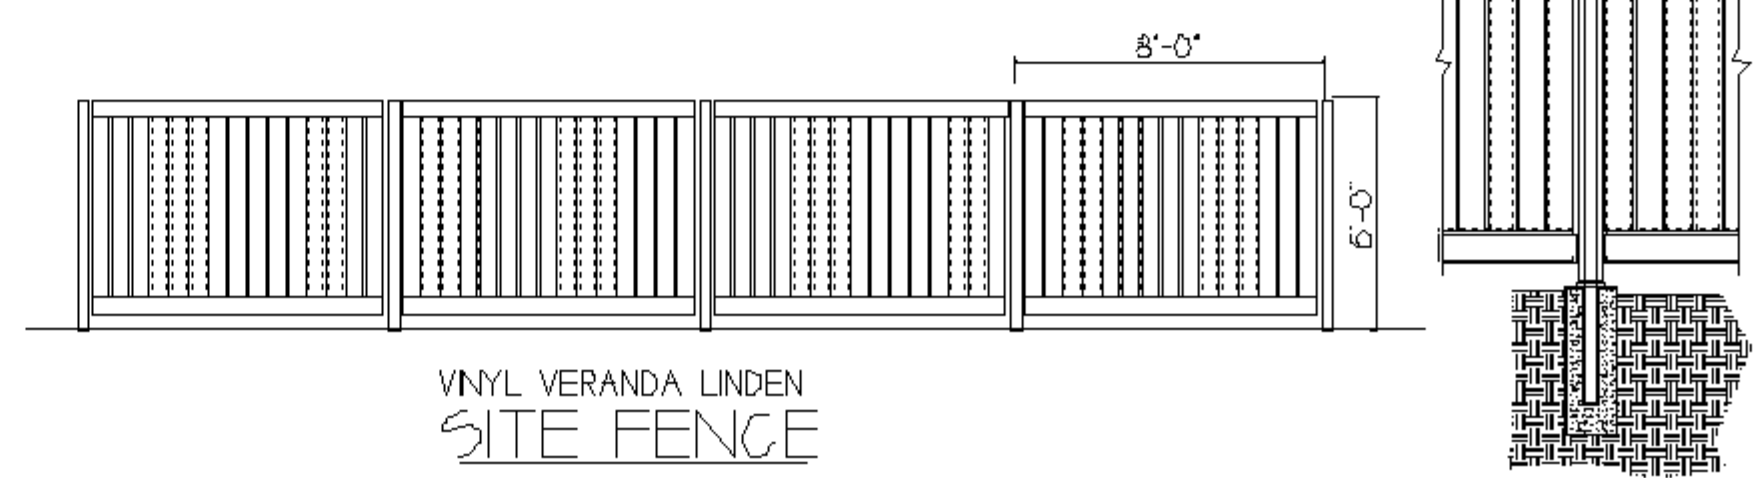

SITE PLAN
SCALE 1" = 20'-0"

NOTE: CONTRACTOR IS REQUIRED TO CALL FOR CODE 53 (1 800 962-7962) PRIOR TO ANY EXCAVATION.

NOTE: FOR INFORMATION CALL DEPT. TECH SERVICES 914 734-1060

REV. 10/23/2019
REV. 09/18/2019


LLU PROPERTIES NY, INC.
0 TRAVIS AVENUE MONTROSE, NY
SBL 54.8 - 3 - 4 41,376 SF

DRAWING DATE 2/19/2019 BY JL CHK
PROPOSED SITE PLAN

JOHN A. LENTINI
ARCHITECT
1 24 ALLAN STREET
CORTLANDT MANOR, NY 10757-1614
PHONE (914) 737-2890 FAX = 1915
SEAL & SIGNATURE DRAWING NUMBER 100717




S-1

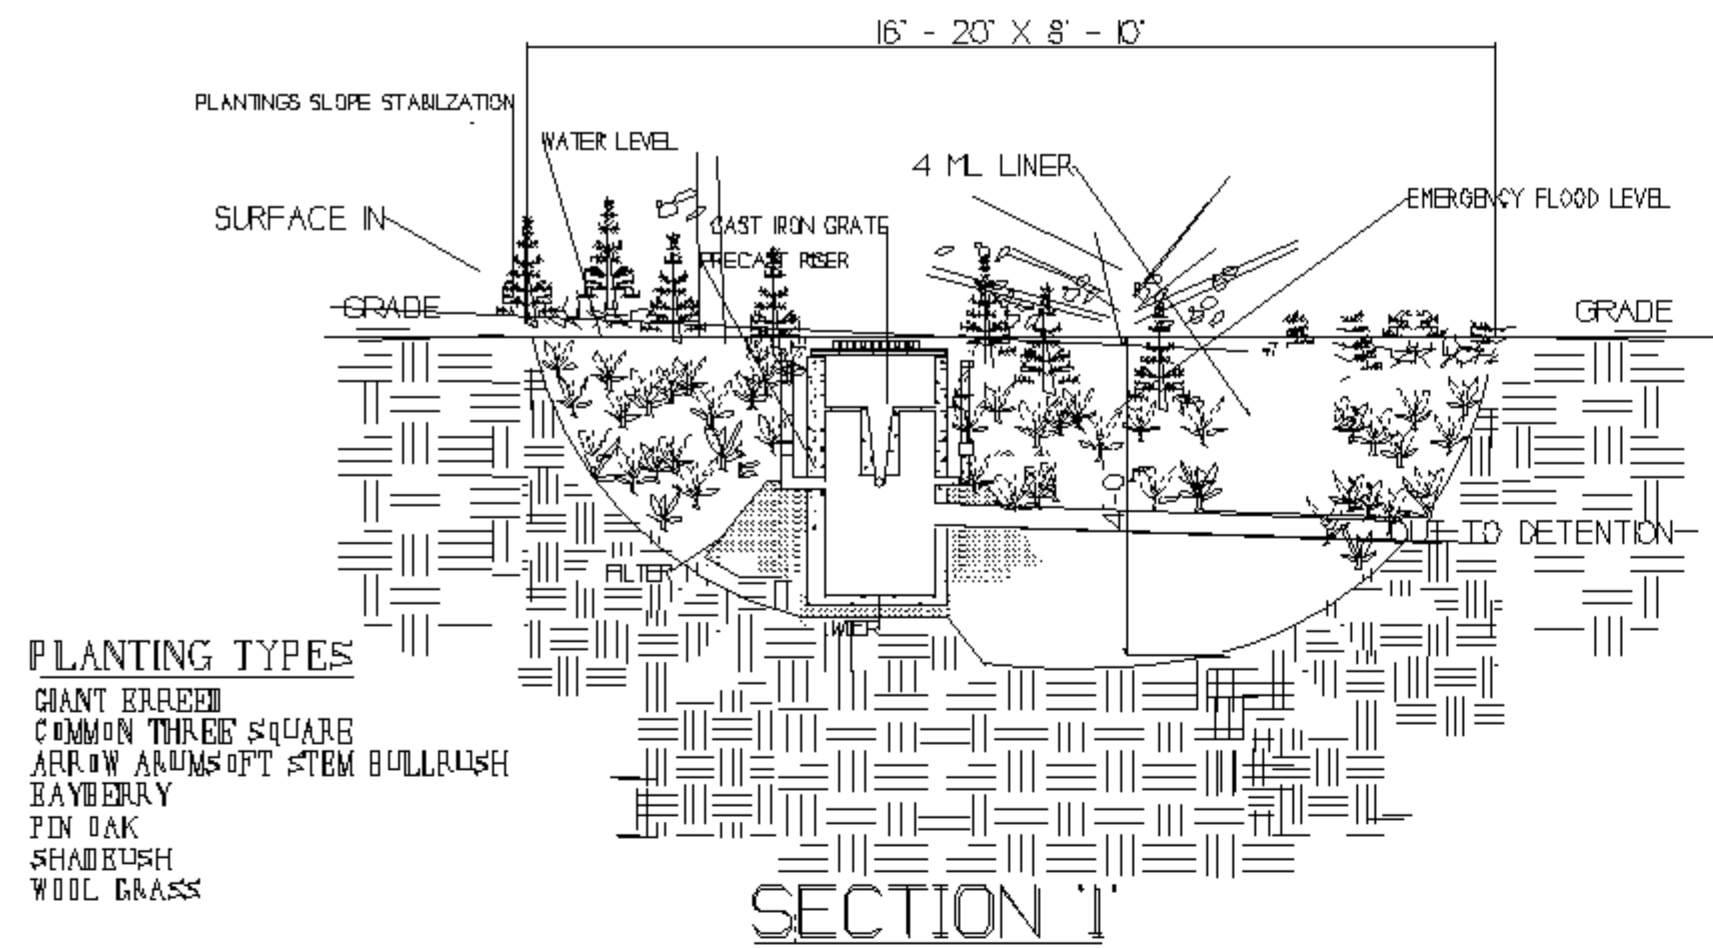

- PLANTING TYPES**
- GIANT REDWOOD
 - COMMON THREE SQUARE
 - ARROW WOODS OPT STEM BULLRUSH
 - BAYBERRY
 - PIN OAK
 - SHADYBUSH
 - WOOL GRASS


SECTION 1

WATER QUALITY BASINS, WQB

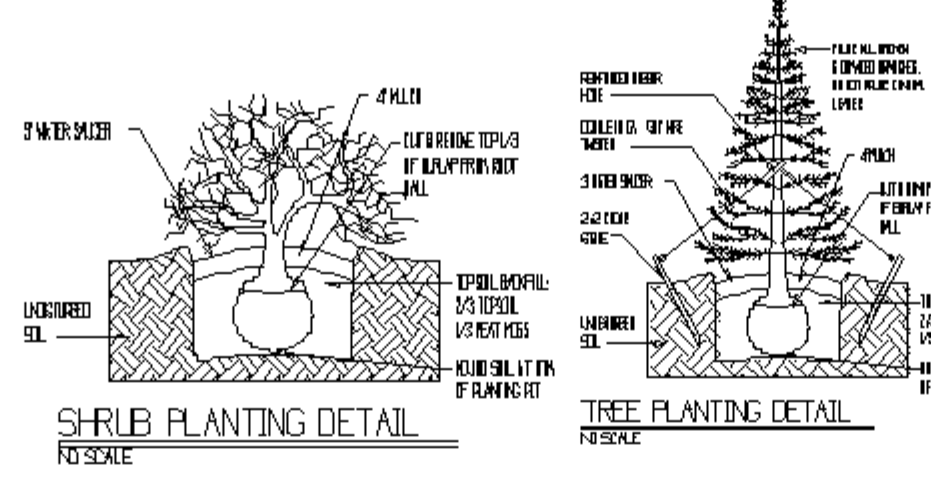


SPEC. QUANTITY	SYMBOL	HEIGHT	PLANT
A	ARROW WOODS	12'-30'	4'-0\"/>
B	GIANT REDWOOD	12'-30'	4'-0\"/>
C	COMMON THREE SQUARE	12'-30'	4'-0\"/>
D	SHADYBUSH	8'-5'	1
E	PIN OAK	8'-5'	1
F	WOOL GRASS	8'	1

NOTE: EXISTING TREES ALONG THE FRONT AND SIDE TO REMAIN TO THE FULLEST EXTENT POSSIBLE

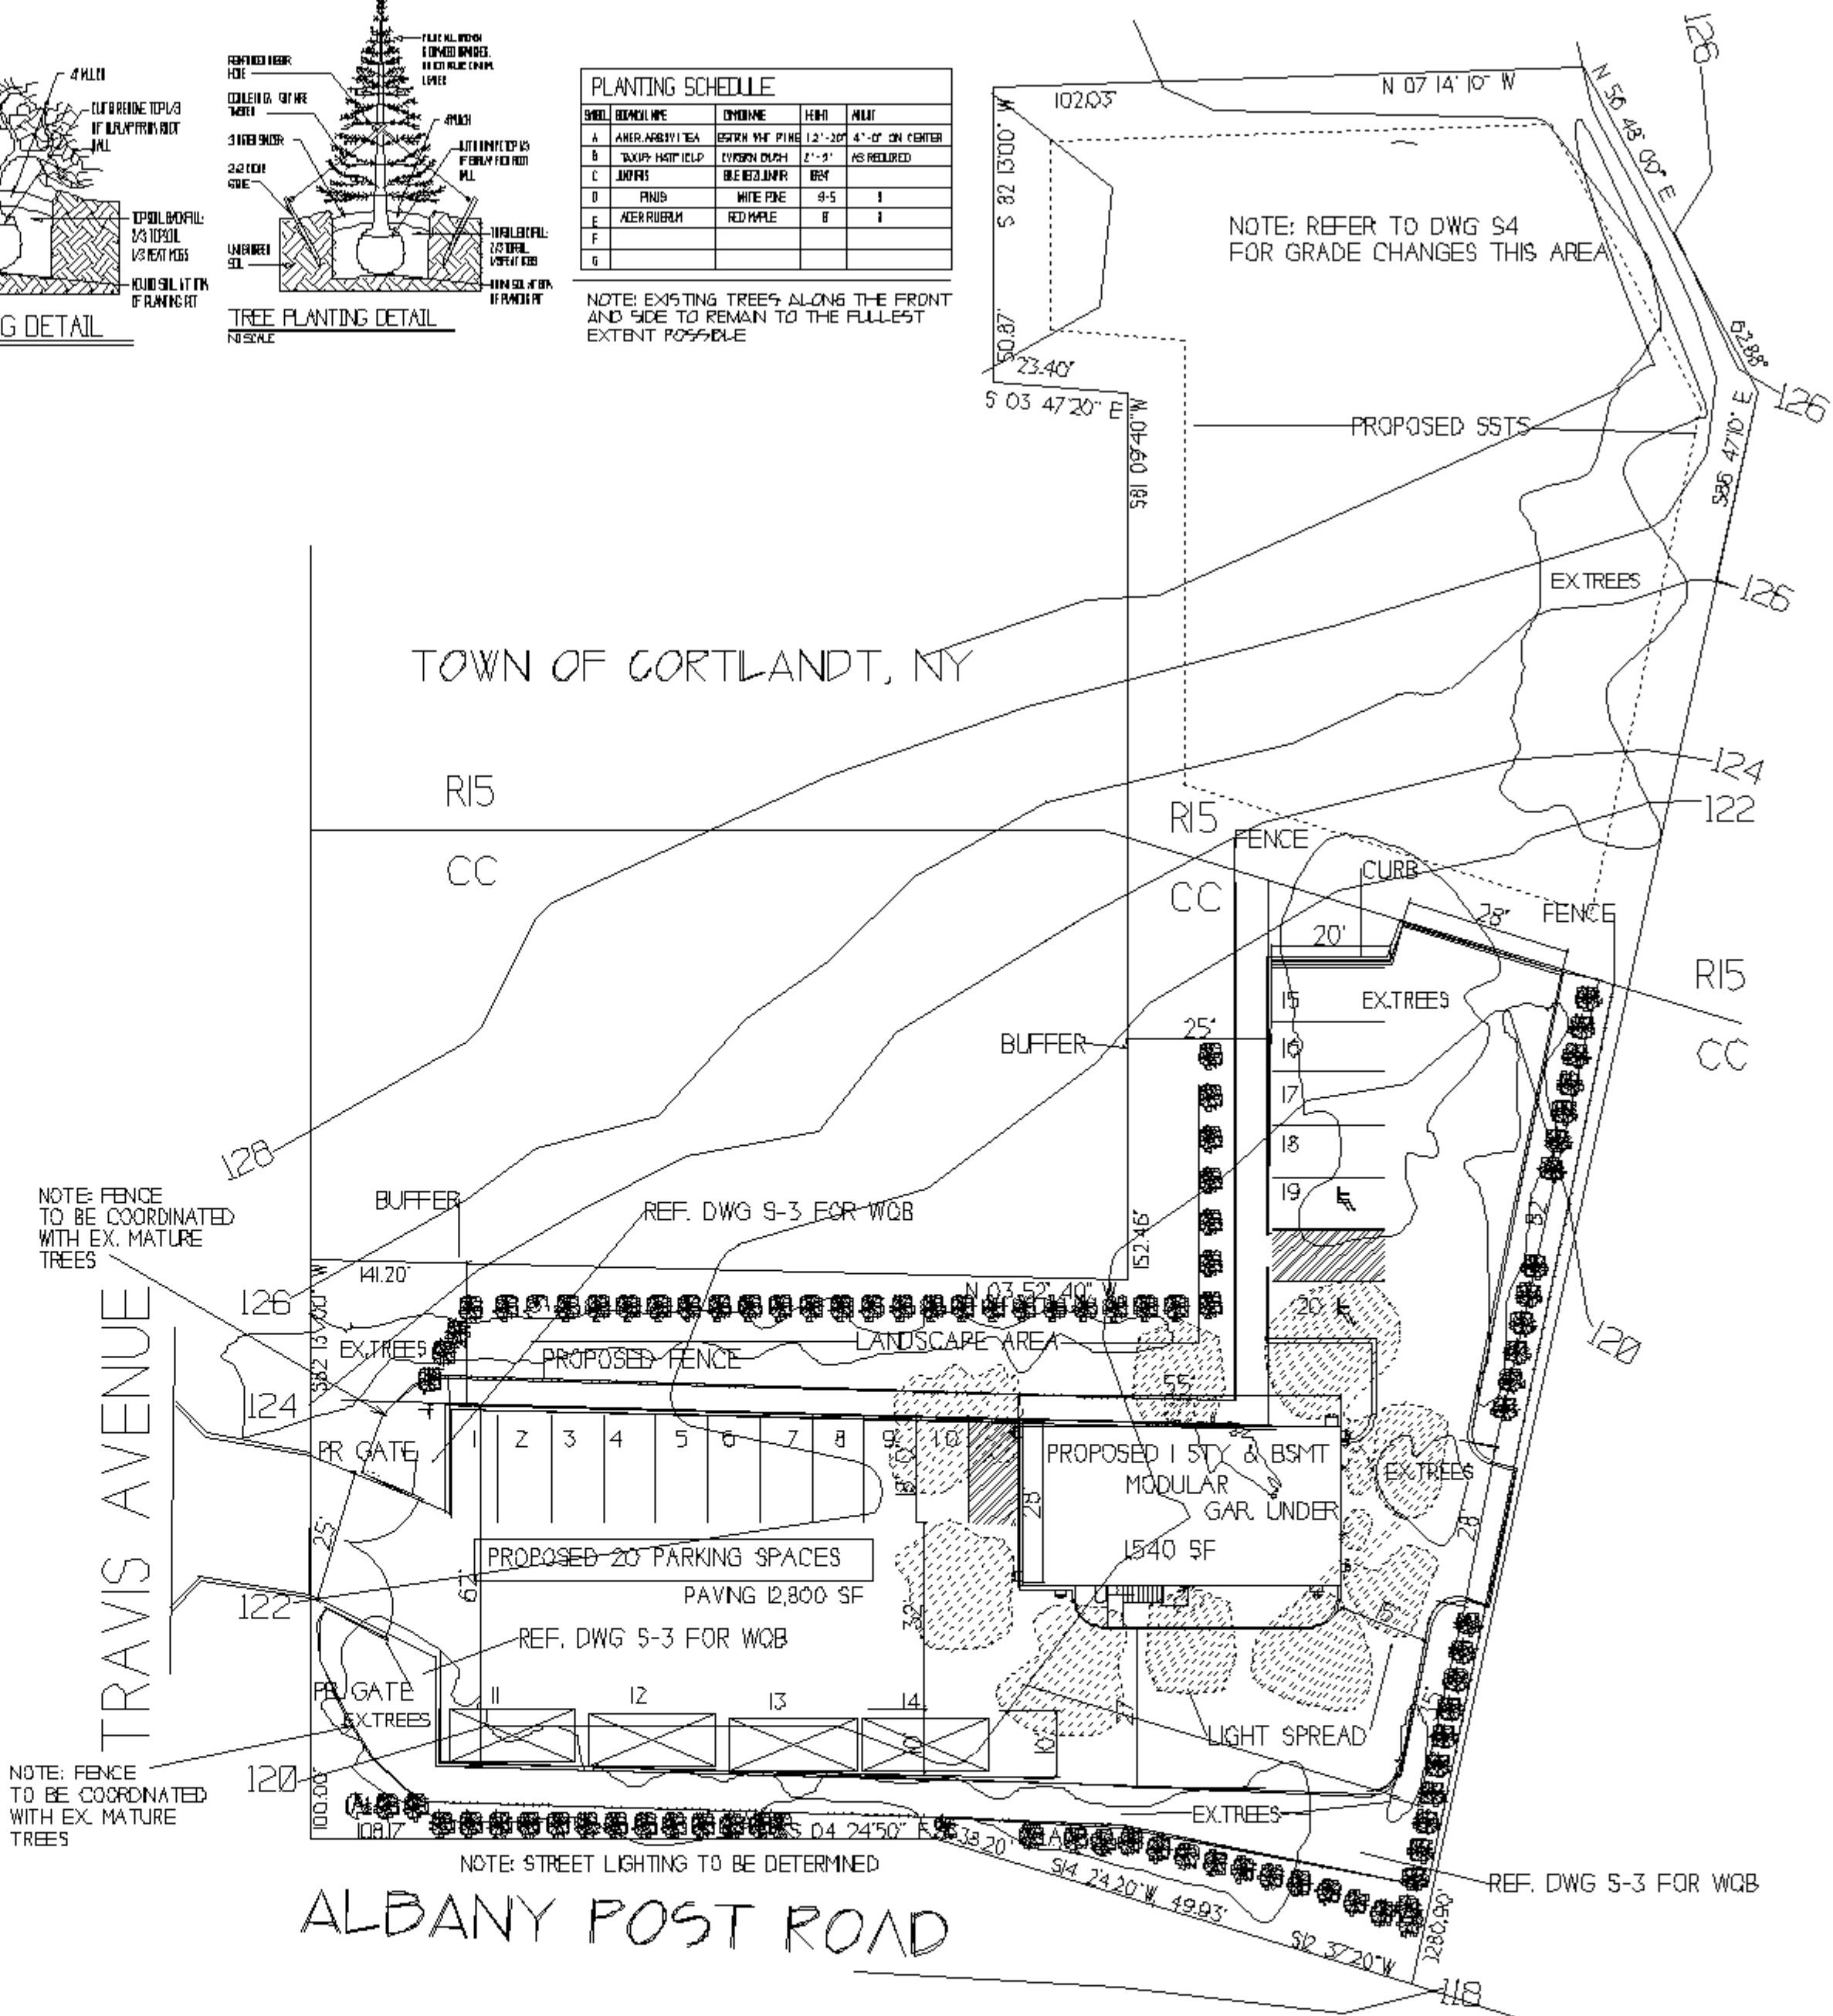


SITE PLAN

SCALE 1" = 20'-0"

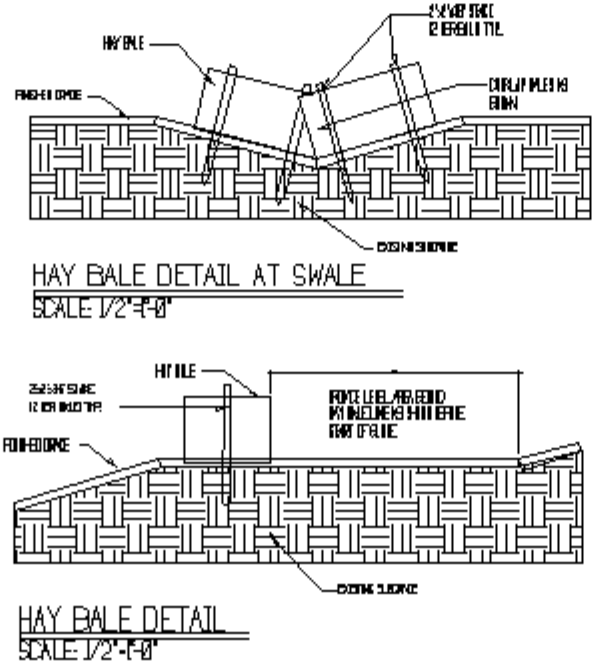

- GENERAL NOTES**
- EROSION CONTROL MEASURES TO BE INSTALLED PRIOR TO COMMENCEMENT OF ANY WORK.
 - CONSTRUCTION OF LEACHING FIELD TO BE LOCATED ON AREAS LESS THAN 5% SLOPE.
 - ALL TREES WITHIN 10' OF FIELD TO BE REMOVED.
 - 950'S CONSTRUCTION TO BE INSPECTED BY THE ARCHITECT AND HEALTH DEPARTMENT PRIOR TO BAGGELL OF CONSTRUCTION.
 - NO TRUCKS, MACHINERY, BUILDING MATERIALS NOR EXCAVATED EARTH ARE ALLOWED IN THE STORAGE/DEPOSAL AREA. THE CONSTRUCTION OF 950'S TO BE IN ACCORD WITH THESE PLANS, ANY REVISIONS THERETO, AND THE RULES AND REGULATIONS OF THE PERMIT ISSUING GOVERNMENT AGENCY.
 - THE SEWERAGE SYSTEM SHOWN DOES NOT PROVIDE FOR THE INSTALLATION OF A GARBAGE GRINDER. SUCH INSTALLATION REQUIRES APPROVAL FROM THE HEALTH DEPARTMENT.

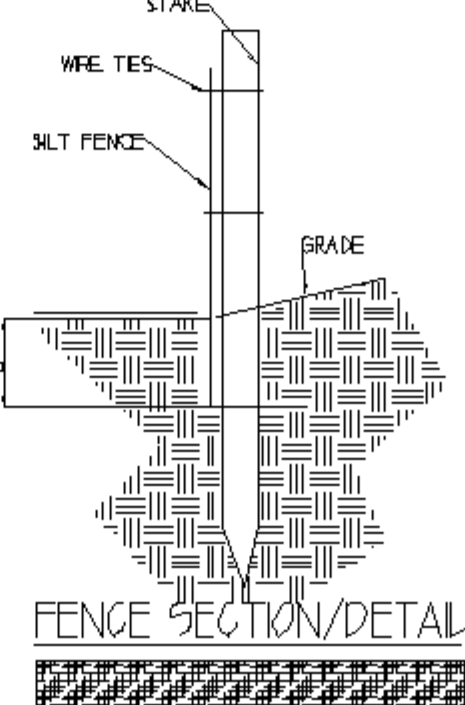

- LIGHTING LEGEND**
- TIMED MOTION FLOOD LAMPS 120 WATTS LOCATED UNDER ROOF EAVE OF BUILDING POINTED DOWNWARD AND AWAY FROM NEIGHBORS PROPERTY
 - LED LANTERNS AT BUILDING ENTRY DOORS 60 W MOTION ACTIVATED AND TIMED.
 - ESTIMATED RECORDABLE LUM

REV. 10/23/2019
REV. 09/8/2019

LULU PROPERTIES NY, NC.
0 TRAVIS AVENUE MONTROSE, NY
SBL 54A - 3 - 4.41376 SF

DRAWING DATE 2/19/2019 BY JL/CHK

LANDSCAPE PLAN



JOHN A. LENTINI
ARCHITECT
124 ALLAN STREET
CORTLANDT MANOR, NY 10567-1614
PHONE (914) 737-2890 FAX (914) 737-2891

REGISTERED ARCHITECT
STATE OF NEW YORK
023755


DRAWING NUMBER 100717

S-2


SHEET OF

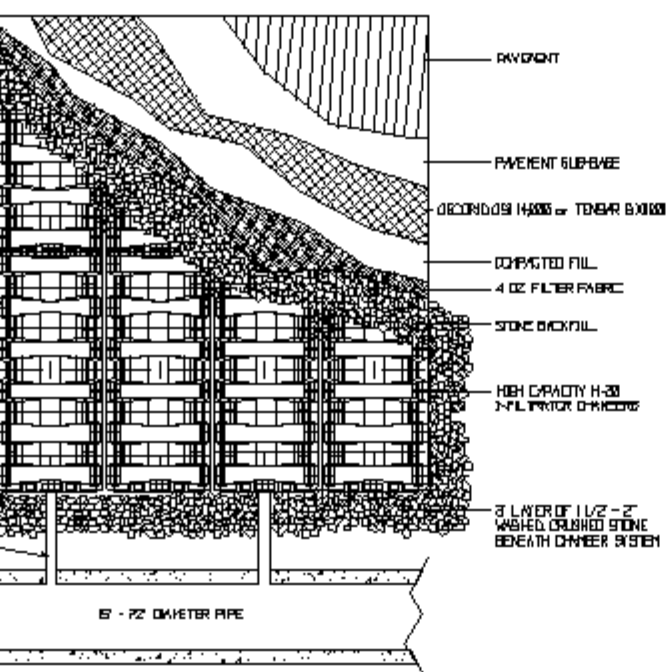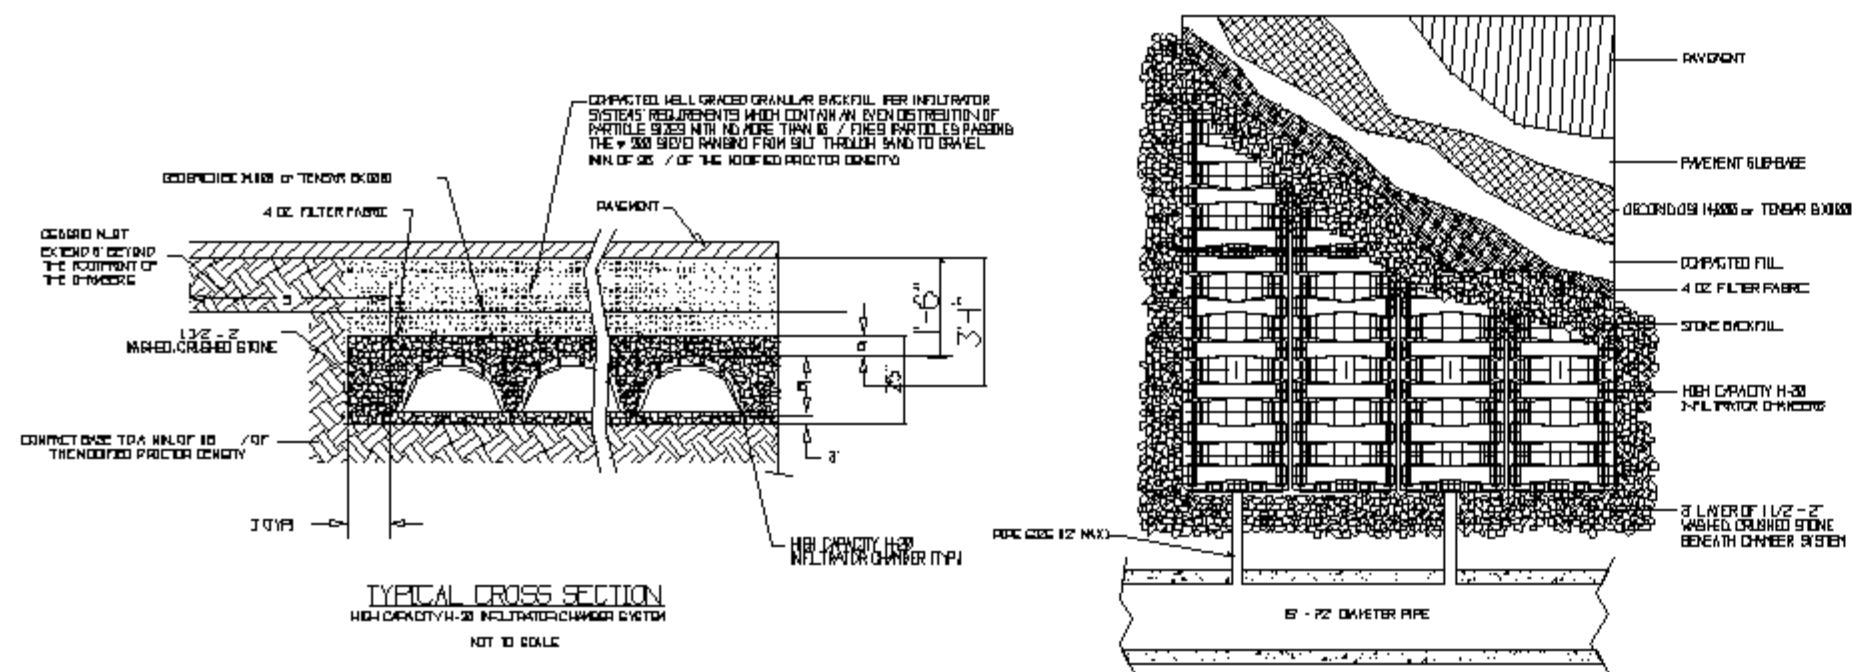

PLAN VIEW HIGH CAPACITY H-20 INFILTRATOR CHAMBER SYSTEM
NFT TO SCALE


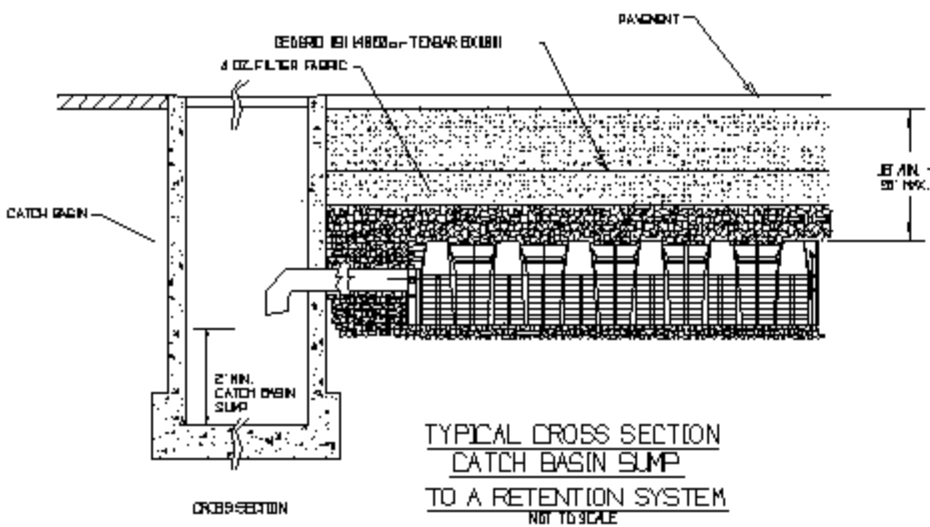


TYPICAL CROSS SECTION CATCH BASIN SUMP TO A RETENTION SYSTEM
NFT TO SCALE

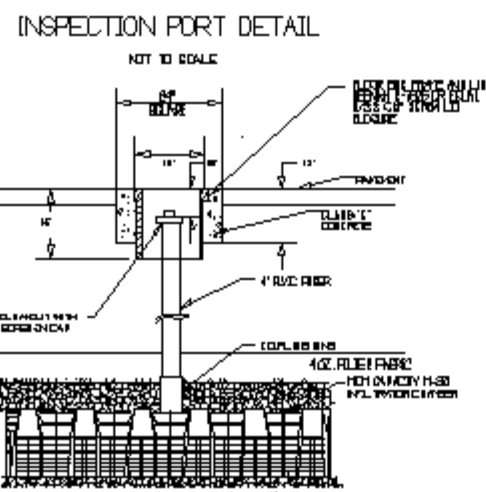


INSPECTION PORT DETAIL
NFT TO SCALE


INFILTRATOR DETAILS

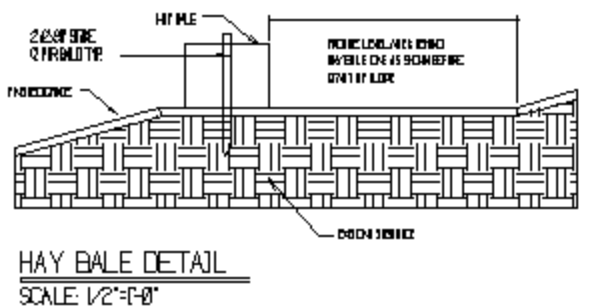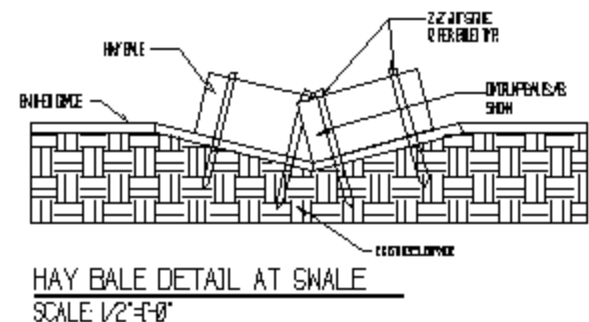

- GENERAL NOTES
1. EROSION CONTROL MEASURES TO BE INSTALLED PRIOR TO COMMENCEMENT OF ANY WORK.
 2. CONSTRUCTION OF LEACHING FIELD TO BE LOCATED ON AREAS LESS THAN 6% SLOPE.
 3. ALL TREES WITHIN 10' OF FIELD TO BE REMOVED.
 4. SSSS CONSTRUCTION TO BE INSPECTED BY THE ARCHITECT AND HEALTH DEPARTMENT PRIOR TO BACKFILL OF CONSTRUCTION.
 5. NO TRUCKS, MACHINERY, BUILDING MATERIALS NOR EXCAVATED EARTH ARE ALLOWED IN THE SEWAGE DISPOSAL AREA. THE CONSTRUCTION OF SSSS TO BE IN ACCORD WITH THESE PLANS, ANY REVISIONS THERETO, AND THE RULES AND REGULATIONS OF THE PERMIT ISSUING GOVERNMENT AGENCY.
 6. THE SEWERAGE SYSTEM SHOWN DOES NOT PROVIDE FOR THE INSTALLATION OF A GARBAGE GRINDER. SUCH INSTALLATION REQUIRES APPROVAL FROM THE HEALTH DEPARTMENT.

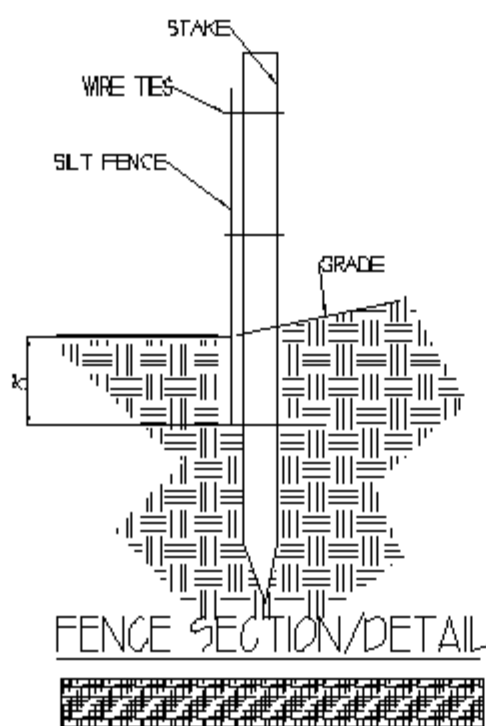

FENCE SECTION/DETAIL

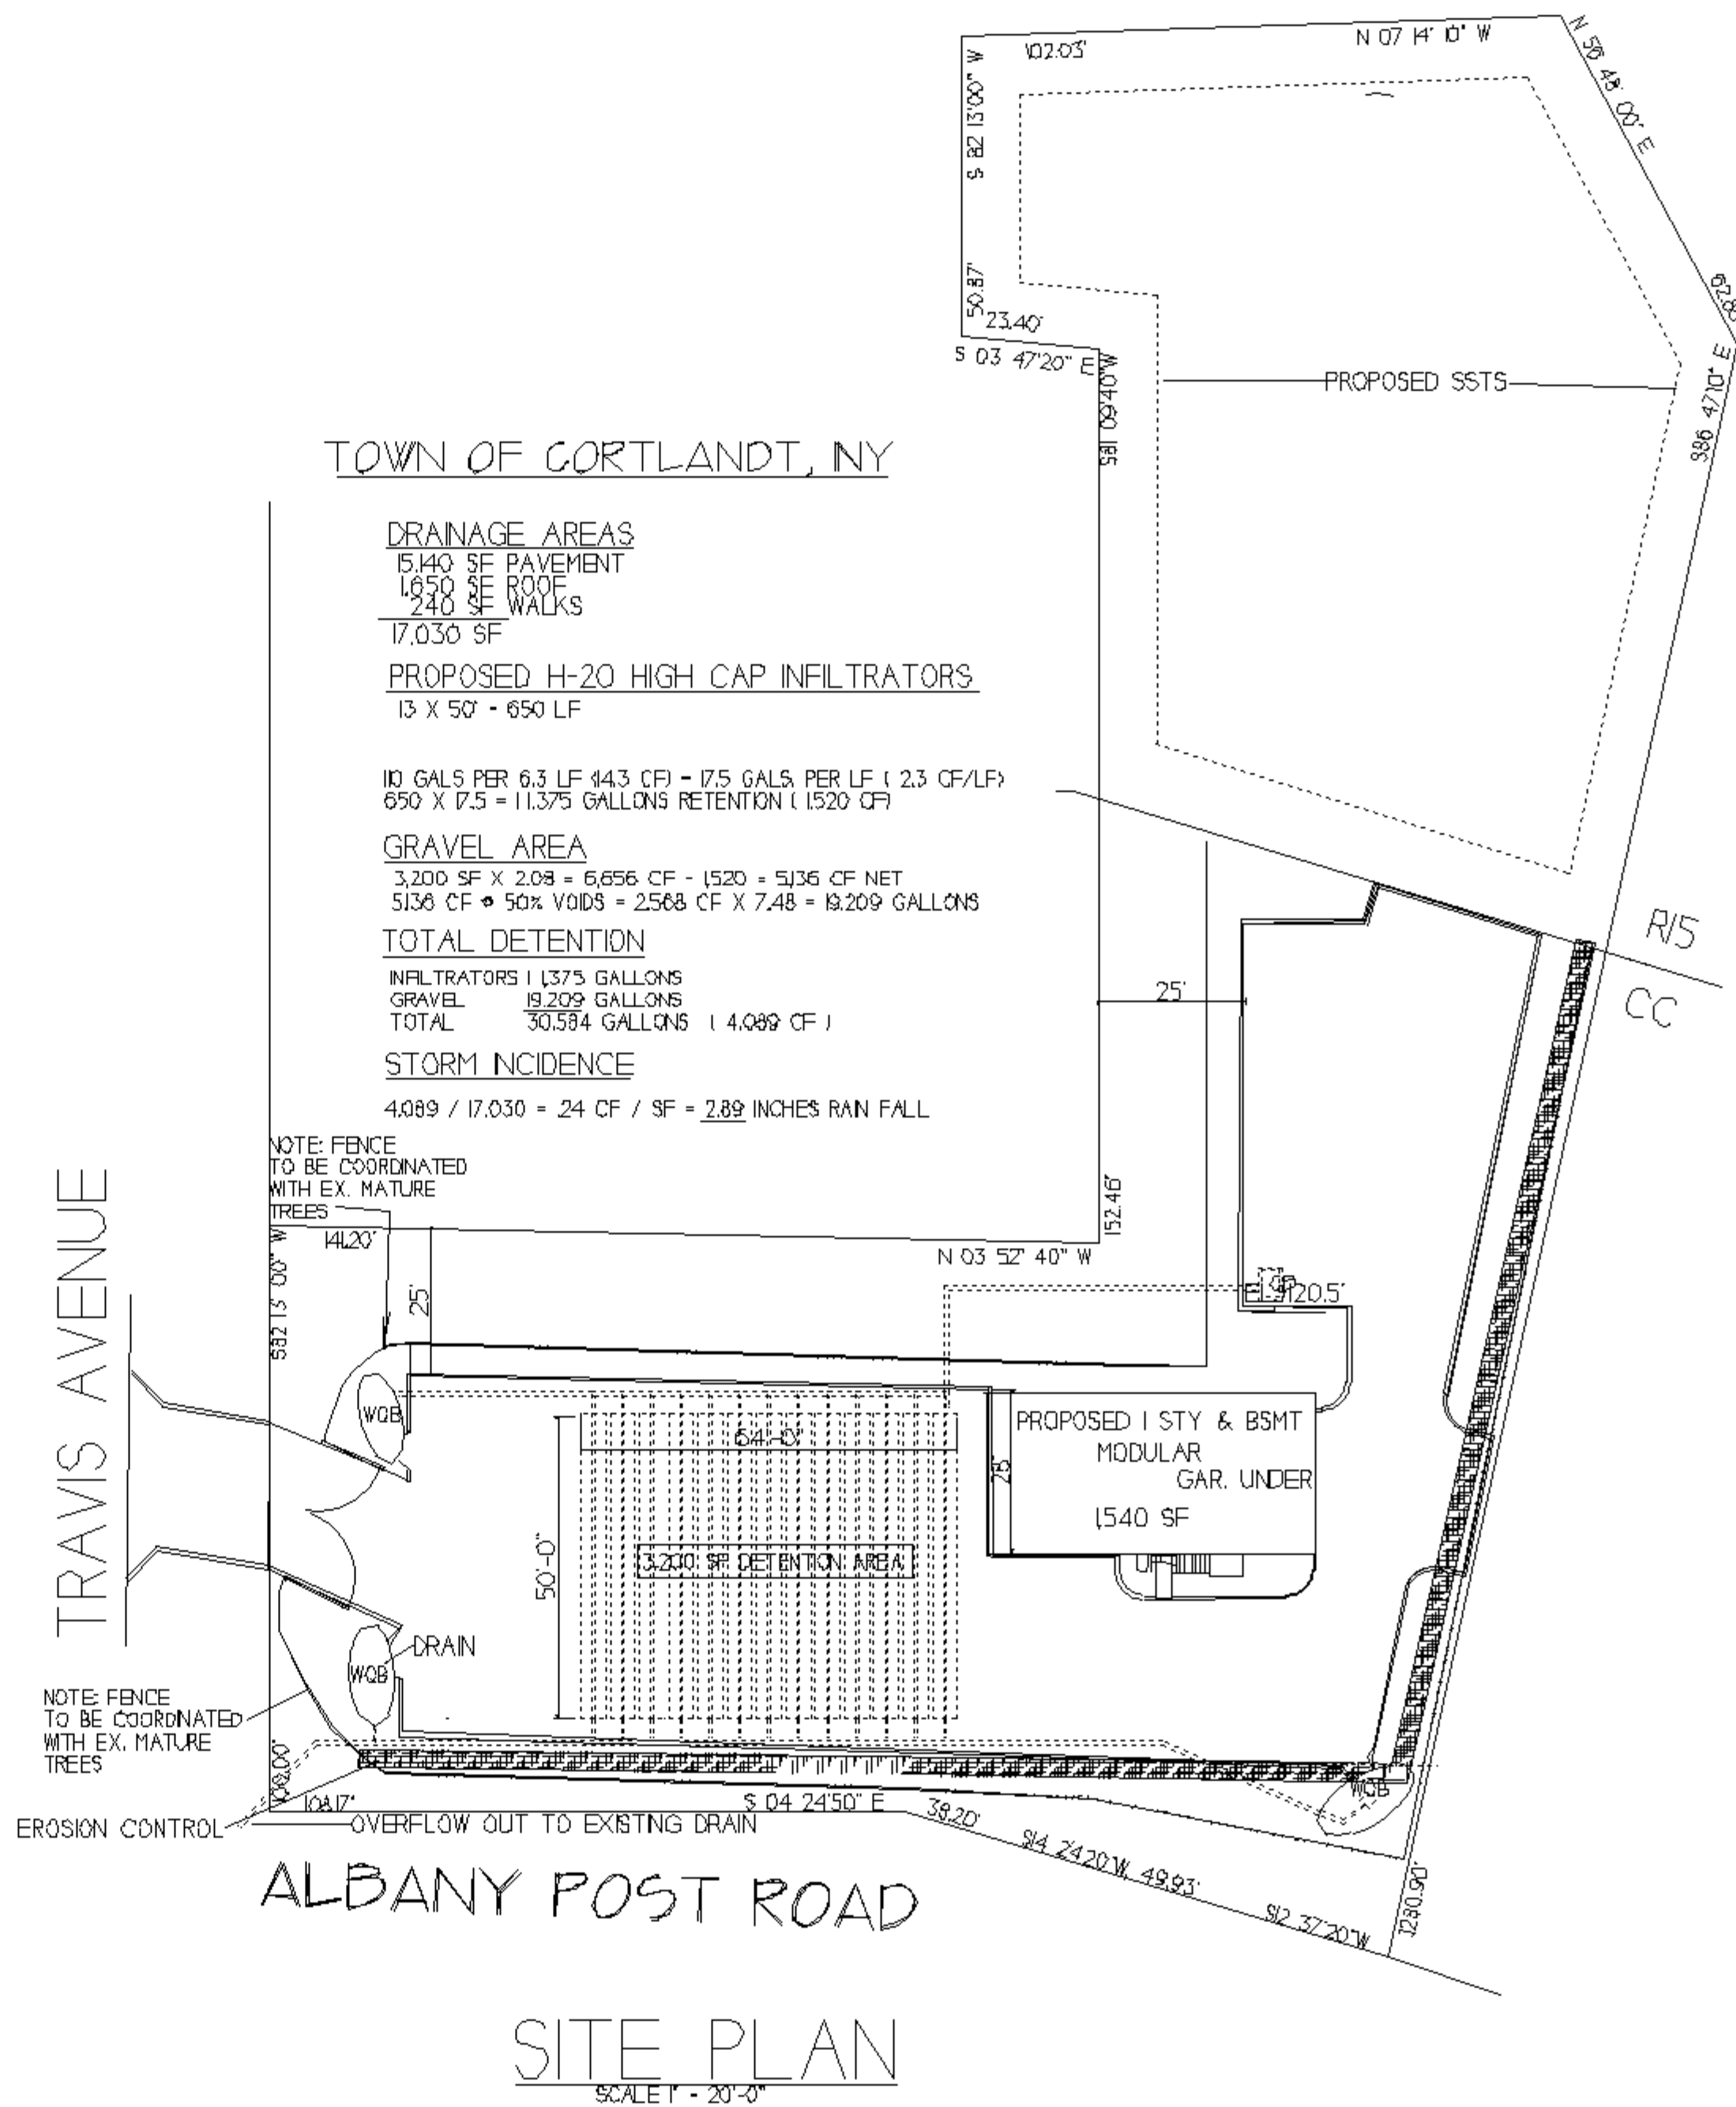

TOWN OF CORTLANDT, NY

DRAINAGE AREAS

15,140 SF PAVEMENT
1,650 SF ROOF
240 SF WALKS
17,030 SF

PROPOSED H-20 HIGH CAP INFILTRATORS

13 X 50' = 650 LF

10 GALS PER 6.3 LF (44.3 CF) = 17.5 GALS PER LF (2.3 CF/LF)
650 X 17.5 = 11,375 GALLONS RETENTION (1520 CF)

GRAVEL AREA

3,200 SF X 2.08' = 6,656 CF - (520' = 5136 CF NET
5136 CF @ 50% VOIDS = 2,568 CF X 7.48 = 19,209 GALLONS

TOTAL DETENTION

INFILTRATORS | 1375 GALLONS
GRAVEL | 19,209 GALLONS
TOTAL | 30,584 GALLONS (4,089 CF)

STORM INCIDENCE

4.089 / 17,030 = 24 CF / SF = 2.89 INCHES RAIN FALL

NOTE: FENCE TO BE COORDINATED WITH EX. MATURE TREES

TRAVIS AVENUE

ALBANY POST ROAD

SITE PLAN

SCALE 1" = 20'-0"

REV. 10/23/2019
REV. 09/18/2019

LULU PROPERTIES NY, INC.
0 TRAVIS AVENUE MONTROSE, NY
SEL 54B - 3 - 4. 41376 SF


DRAWING DATE 2/19/2019 by JL ok
PROPOSED STORM DRAINAGE
JOHN A. LENTINI
ARCHITECT
124 ALLAN STREET
CORTLANDT MANOR, NY 10567-1614
PHONE (914) 737-2890 FAX -1915

SCALE & SIGNATURE DRAWING NUMBER 100717




S-3





SHEET OF

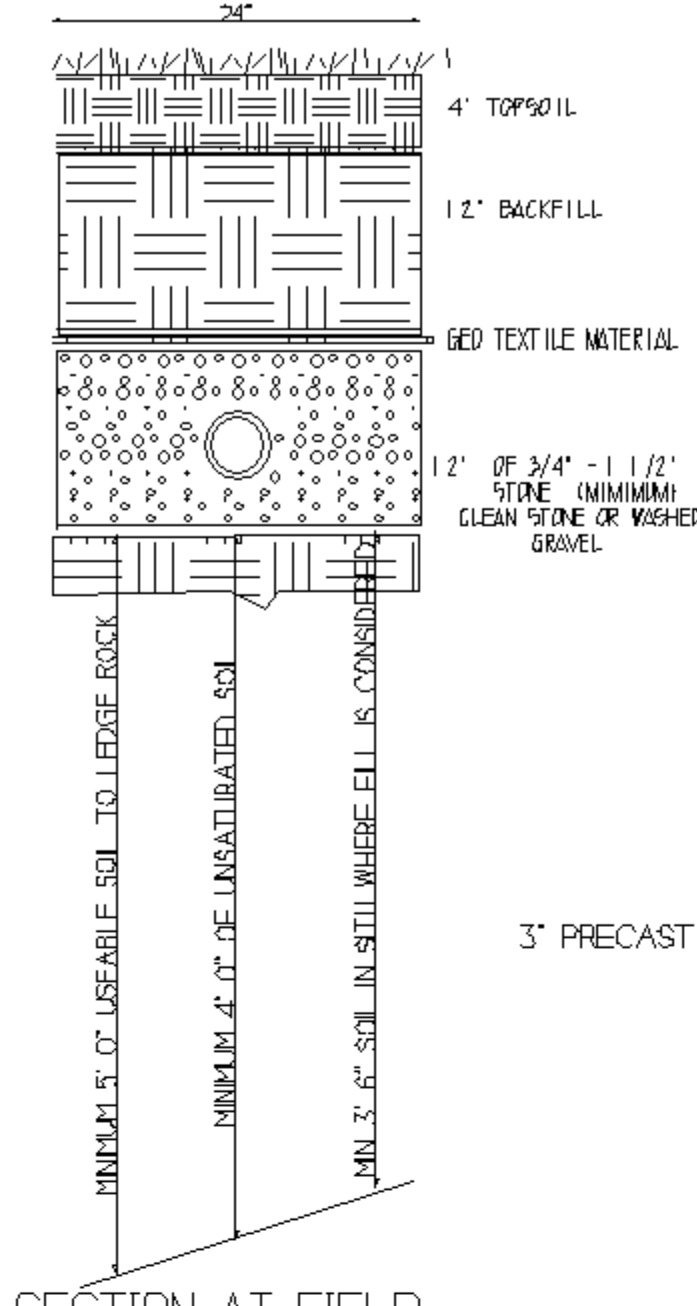

SECTION AT FIELD
NO SCALE

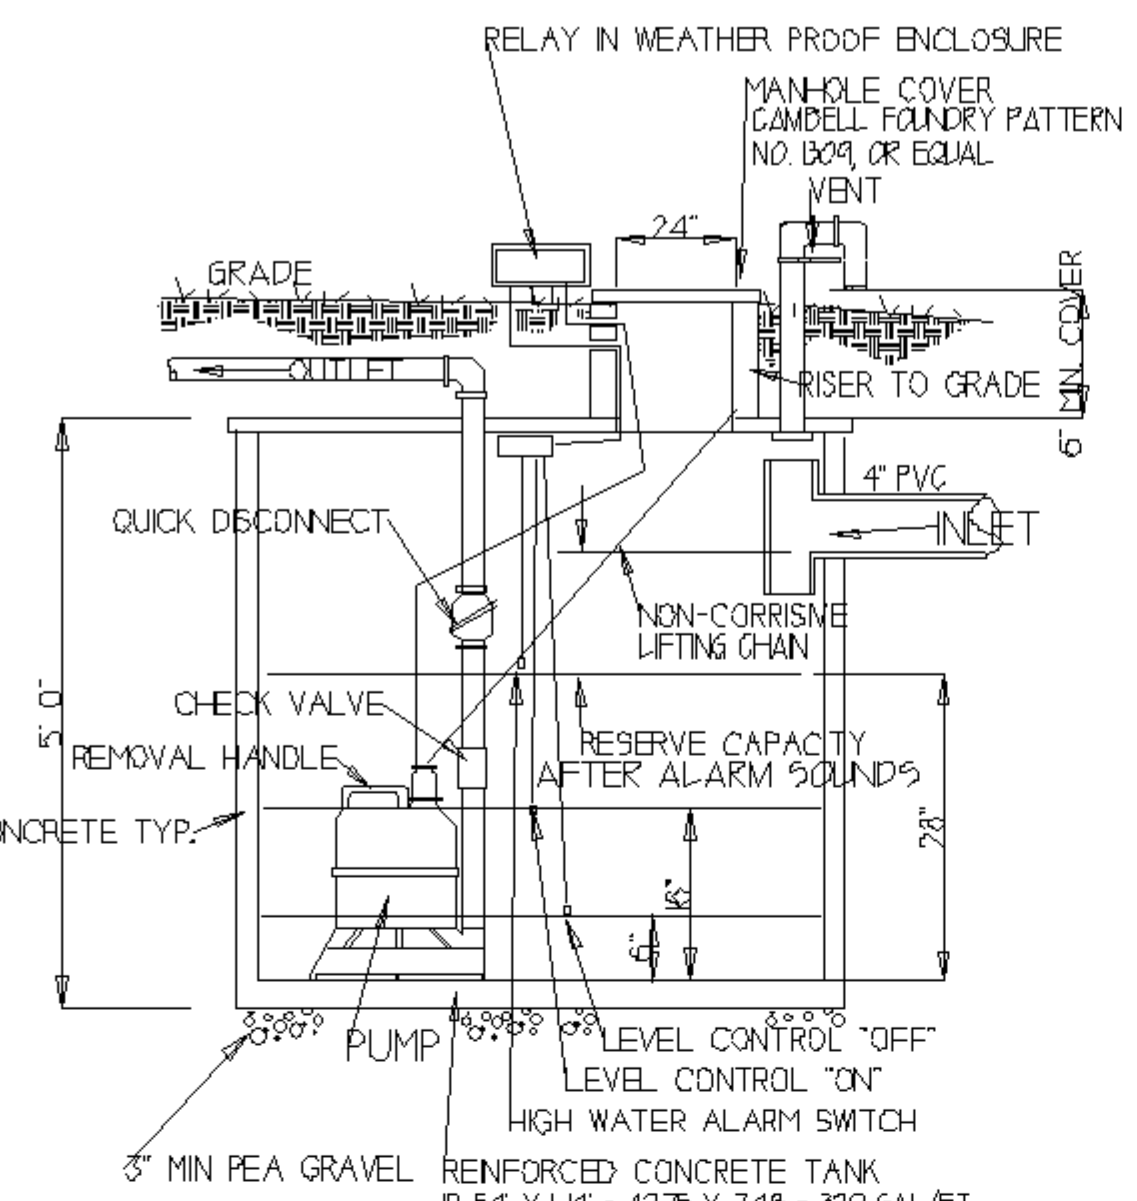

PUMP STATION
1250 GALLON TANK REQUIRED
NTS

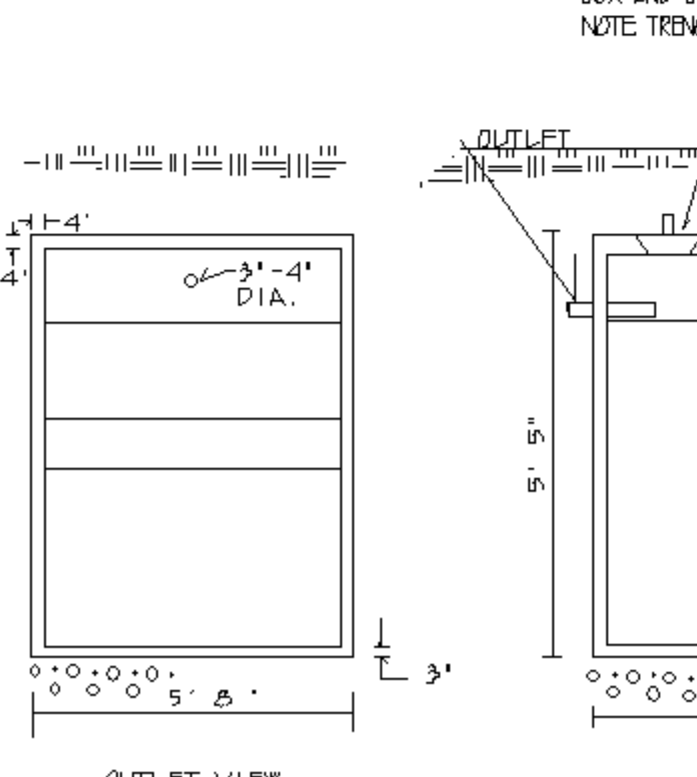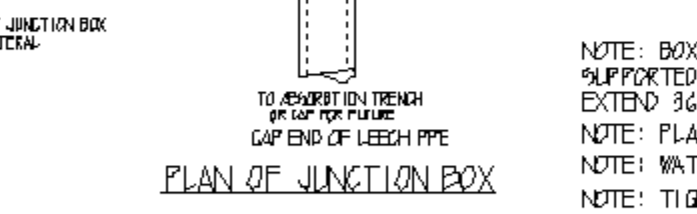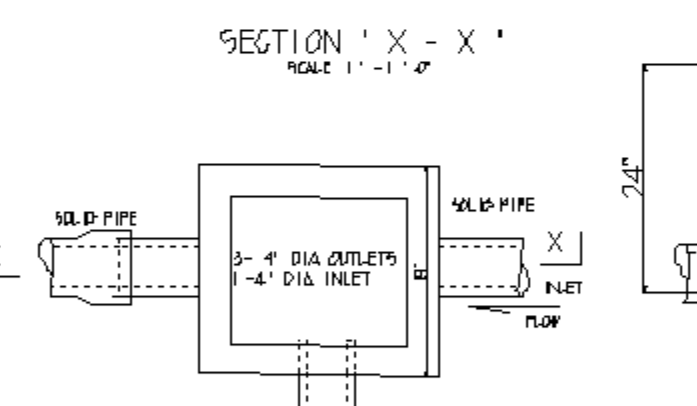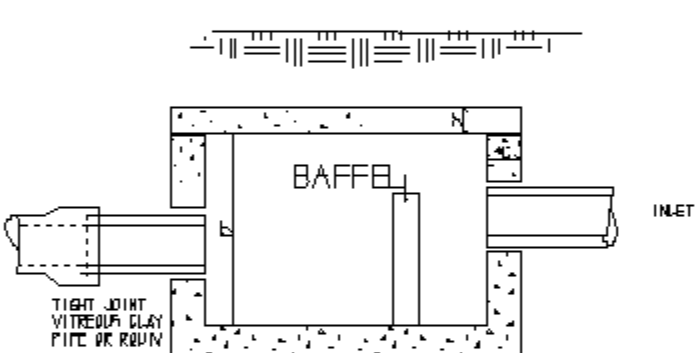


1250 GALLON PRECAST HEAVY DUTY SEPTIC TANK

NOTE: BOX TO BE SUPPORTED LEVEL AND FIRMLY SUPPORTED TO BELOW FROST LINE FOOTING TO EXTEND 36" MIN. BELOW GROUND LEVEL.
NOTE: PLACED ON SINGLE BRANCH DISTRIBUTERS
NOTE: WATERPROOFED MASONRY CONSTRUCTION
NOTE: TIGHT JOINT PIPE FROM SEPTIC TANK TO BOX AND BETWEEN ALL BOXES.
NOTE: TRENCH STARTS 2 FT. FROM BOX CONNECTED W/ SOLID PIPE


- LEGEND**
- PERCOLATION TEST LOCATION
 - DEEP PIT LOCATION
 - DISTRIBUTION BOX 1-IN. 8-OUT
 - 4" SOLID PIPE LIQUID TIGHT JOINTS
 - 4" SOLID PIPE SLEEVED W/ XHVVY CAST IRON SLEEVE
 - 4" LEECHING POROUS WALL PIPE
 - PROPERTY LINE
 - BUILDING (STREET) LINE
 - SECTION AT POROUS PIPE
 - PROPOSED WATER WELL LOC. LINE OF EROSION CONTROL
 - OLD GRADING LINE
 - NEW GRADING LINE

- PUMP NOTES:**
1. PROPOSED SEWERAGE PUMP TO BE "TEEL MN 2P354 SUBMERSIBLE PUMP" OR EQUAL.
 2. PUMP PIT TO HAVE MIN. CAPACITY EQUALING 800 GALLONS.
 3. PUMP TO BE ABLE TO RUN DRY PERMITTING NO EFFLUENT TO REMAIN IN FORCE MAIN.
 4. PROVIDE INSTALLATION IN ACCORD WITH ILLUSTRATION ABOVE.
 5. MINIMUM FORCE MAIN VELOCITY OF 2 FEET PER MINUTE.
 6. DAFFLED DISTRIBUTION BOX TO BE UTILIZED.
 7. ALL ELECTRICAL WORK TO OPERATE PUMP TO COMPLY WITH THE NATIONAL ELECTRICAL CODE
 8. ALL PUMP POWER AND CONTROL WIRING SHALL BE MADE DIRECTLY TO THE CONTROL PANEL WITHOUT ANY OUTSIDE SPLICES.
 9. THE PUMP CONTROL PANEL, DISCONNECTS AND ALARMS SHALL BE LOCATED INSIDE THE HOUSE

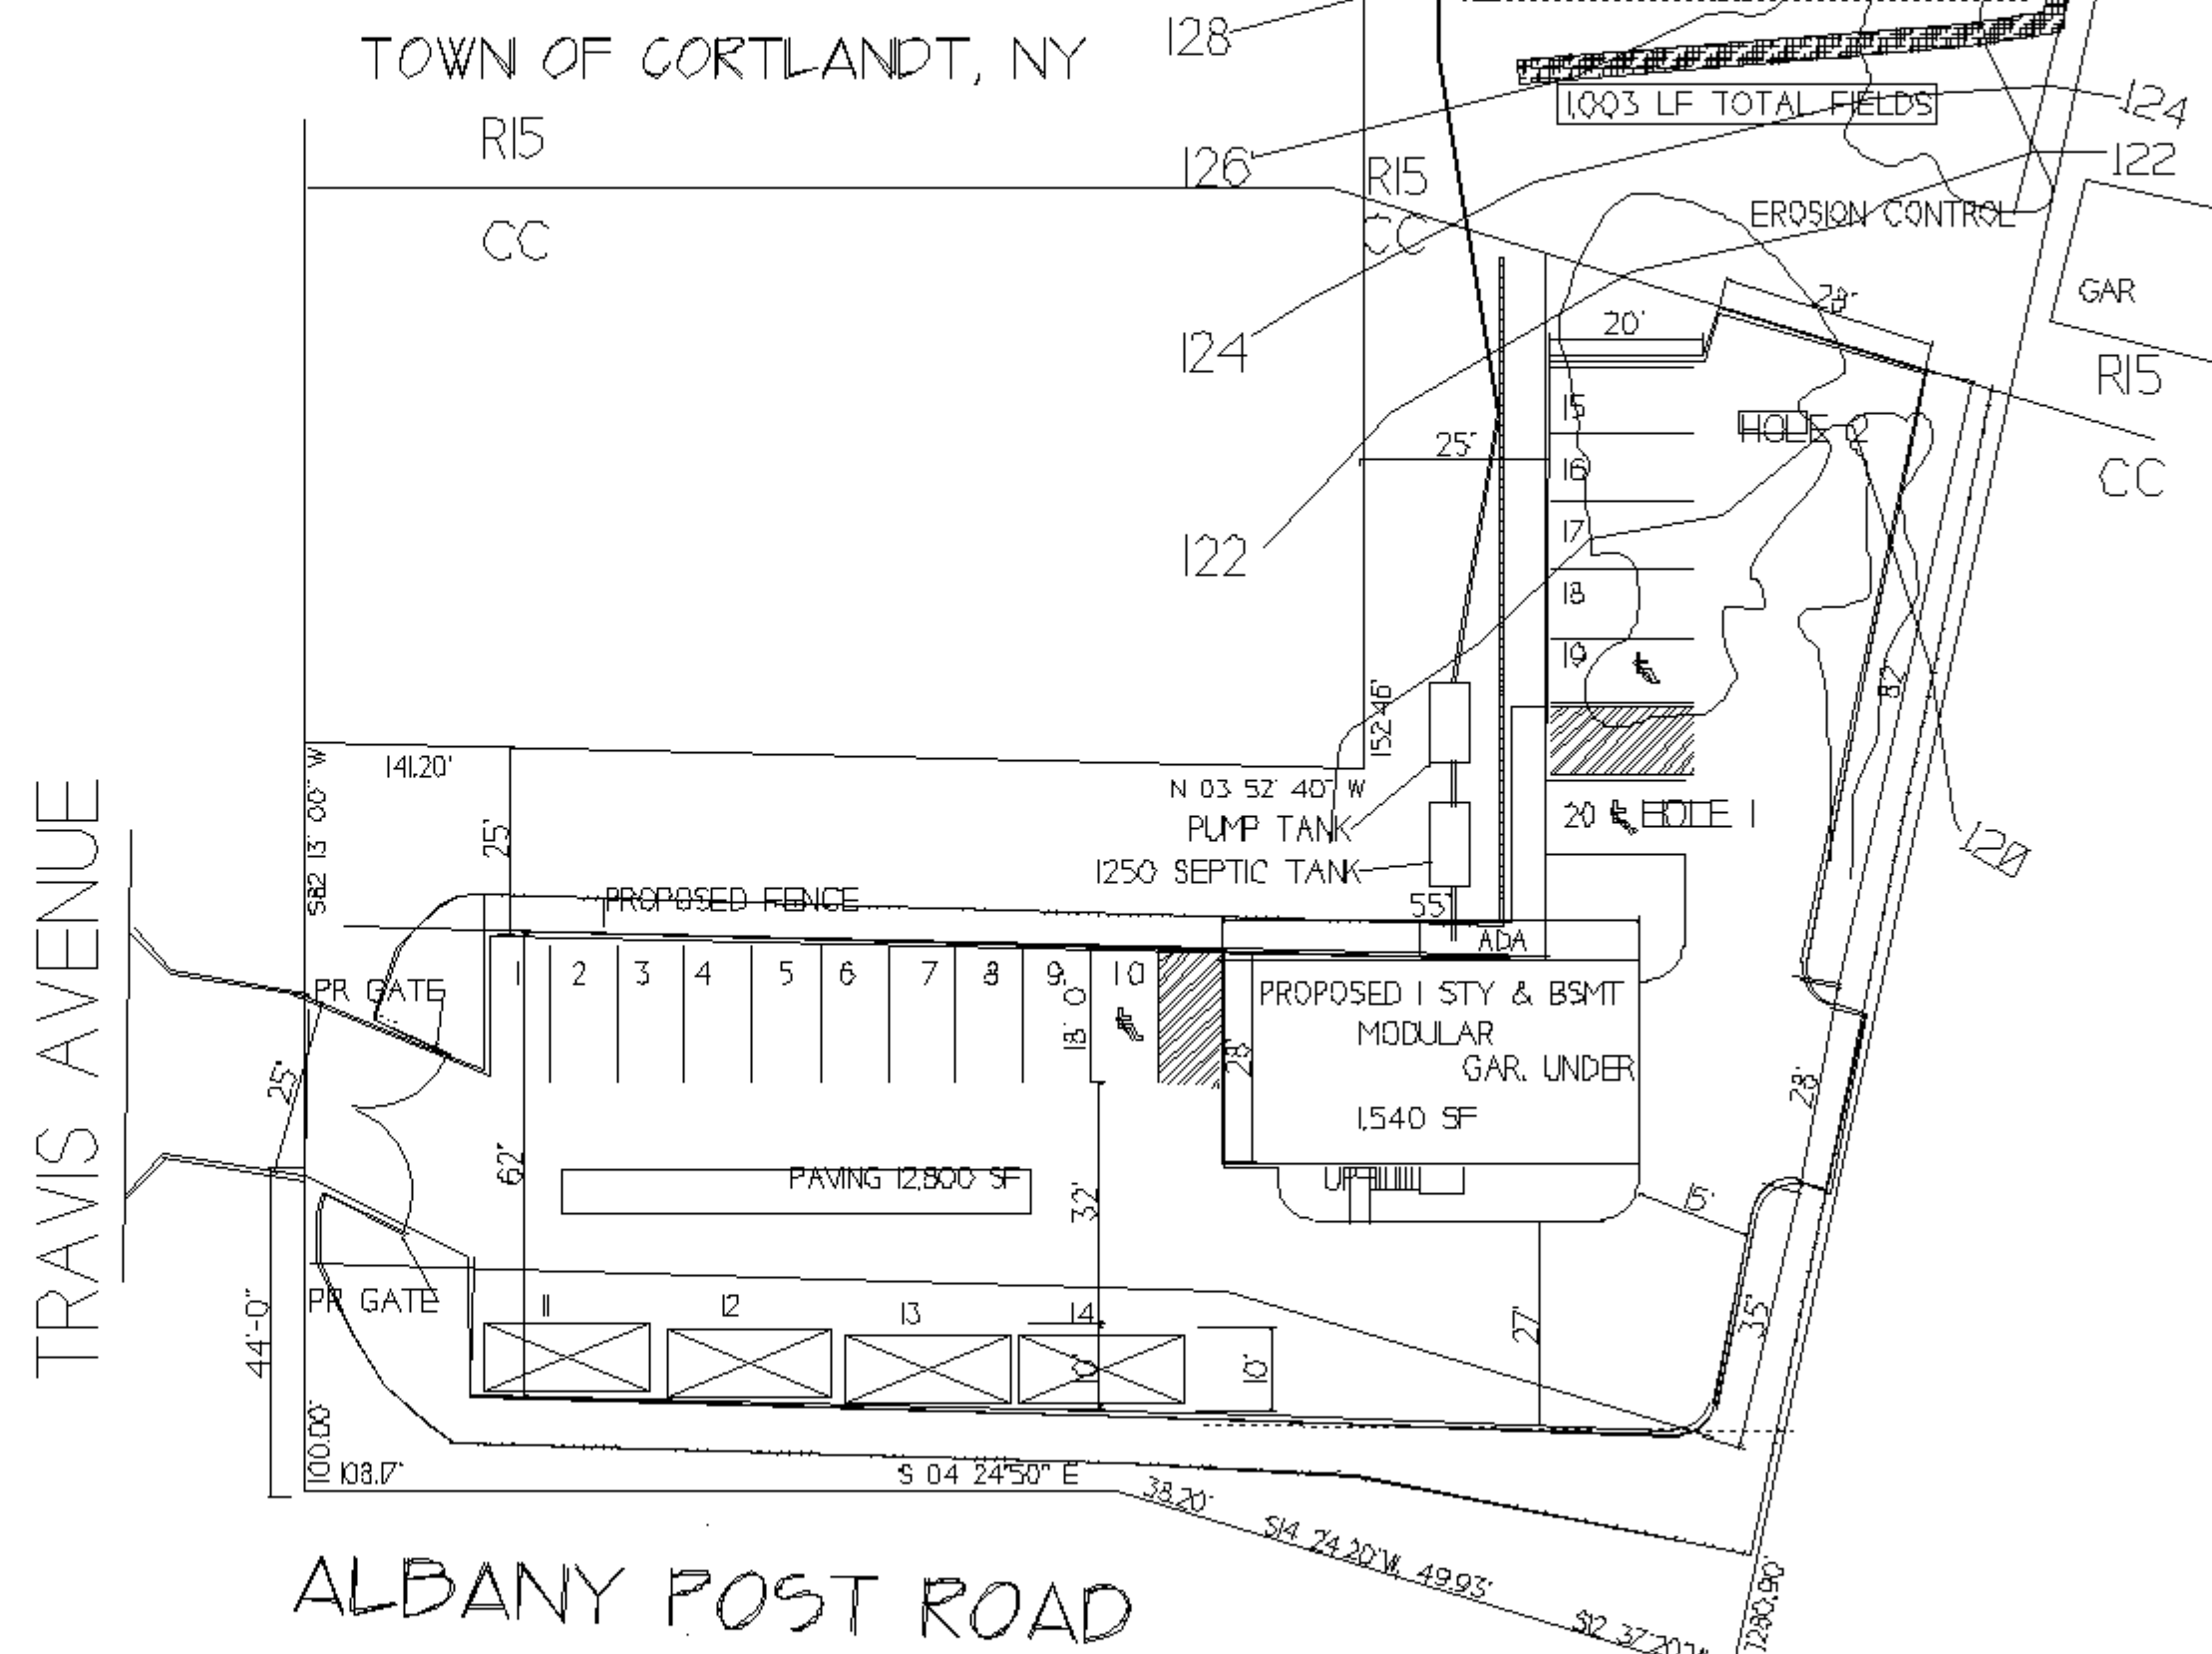


ALBANY POST ROAD

SITE PLAN
SCALE: 20'-0"

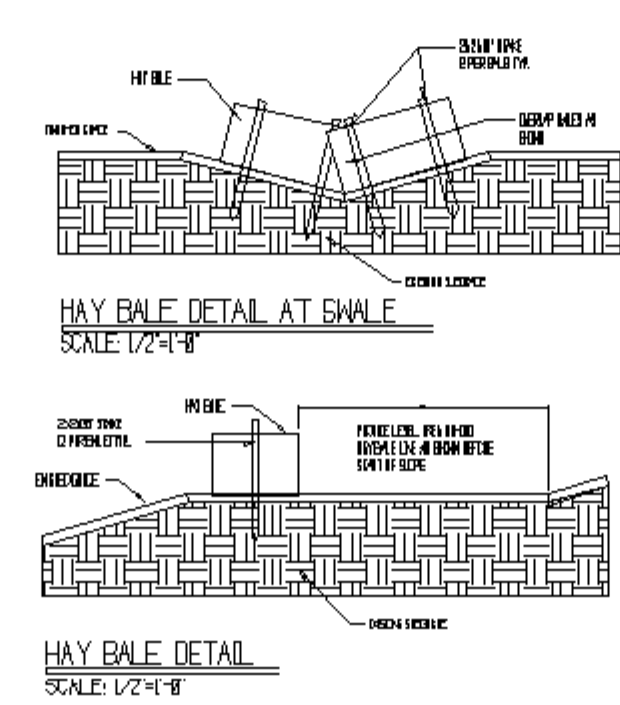

HAY BALE DETAIL
SCALE: 1/2"=1'-0"

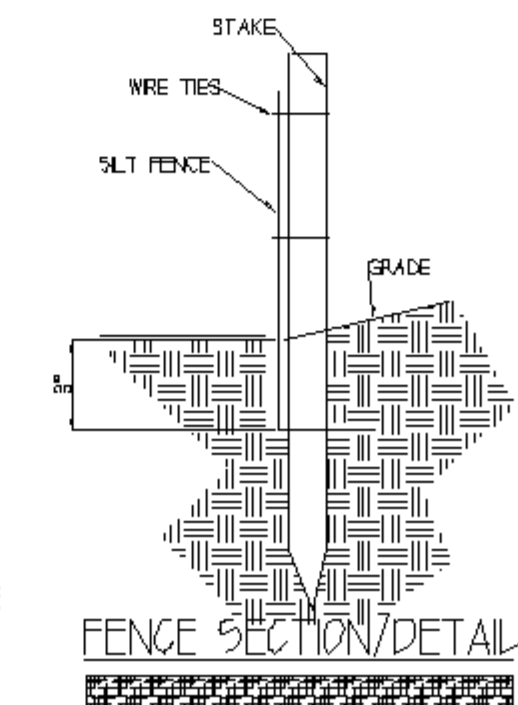

FENCE SECTION/DETAIL

- GENERAL NOTES:**
1. EROSION CONTROL MEASURES TO BE INSTALLED PRIOR TO COMMENCEMENT OF ANY WORK.
 2. CONSTRUCTION OF LEECHING FIELD TO BE LOCATED ON AREAS LESS THAN 2% SLOPE.
 3. ALL TREES WITHIN 10' OF FIELD TO BE REMOVED.
 4. SEWAGE CONSTRUCTION TO BE PERMITTED BY THE ARCHITECT AND HEALTH DEPARTMENT PRIOR TO DRAFTING OF CONSTRUCTION.
 5. NO TRUCKS, MACHINERY, BUILDING MATERIALS NOR EXCAVATED EARTH ARE ALLOWED IN THE SEWAGE DISPOSAL AREA. THE CONSTRUCTION OF SEWAGE TO BE IN ACCORD WITH THESE PLANS, ANY REVISIONS THERETO, AND THE RULES AND REGULATIONS OF THE PERMIT ISSUING GOVERNMENT AGENCY.
 6. THE SEWERAGE SYSTEM SHOWN DOES NOT PROVIDE FOR THE INSTALLATION OF A GARBAGE GRINDER. SUCH INSTALLATION REQUIRES APPROVAL FROM THE HEALTH DEPARTMENT.

PERCOLATION DATA PERCS BY J. LENTINI 6/2/2019


HOLE	STABILIZED RATE MIN./IN. DROP
1	13.0
2	5.0
3	3.0
4	3.25

DEEP PIT DATA: WITNESSED 12/6/2018 BY FDECK, PEG J. LENTINI, RJA

HOLE	WATER TO ROCK	DEPTH
HOLE 1	20' WATER 48' ROCK	DEPTH 48'
HOLE 2	17' WATER 48' ROCK	DEPTH 40'
HOLE 3	0'-12" TOPSOIL 12'-60" COMPACT SILTY SAND 72" SILTY SAND WATER 72" ROCK	DEPTH 72'
HOLE 4	0'-12" TOPSOIL 12'-54" COMPACT SILTY SAND 54" SILTY SAND WATER 72" ROCK	DEPTH 72'

DESIGN BASIS:

USING THE SLOWEST RATE OF 10.0 MIN./INH & CHAPTER 973 TABLE 3. 8-10 MIN/INH APP RATE @ .448 LF FOR A 4 BEDRM DWELLING WITH DAILY FLOW OF 200 EA. - [800] GALLONS 479 LIN. FEET IS OK FOR A 4 BEDROOM DWELLING (FUTURE) PROPOSED USE FOR COMMERCIAL 6 EMPLOYEES IN OFFICE AND 20 DRIVERS. 28 EMPLOYEES AT 15 GAL PER - [390] GALLONS

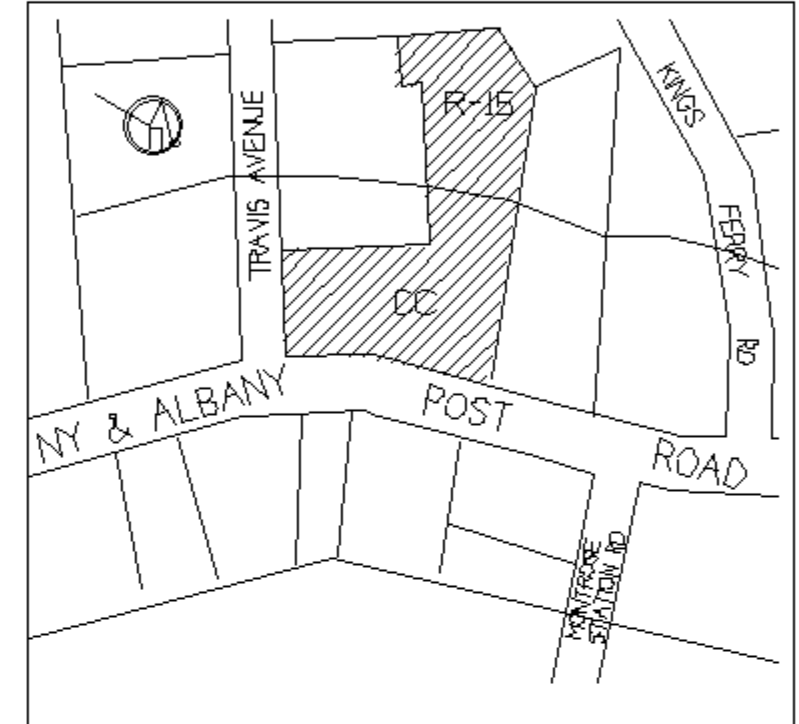

- GENERAL NOTES:**
1. ALL WORK IN THE CONSTRUCTION OF THE SEWAGE DISPOSAL SYSTEM IS TO BE DONE UNDER THE SUPERVISION AND APPROVAL OF A L.I.C. ENGINEER.
 2. ALL MATERIALS USED IN THE CONSTRUCTION OF THE SEWAGE DISPOSAL SYSTEM ARE TO BE APPROVED BY THE GOVT AGENCIES HAVING JURISDICTION AND THE SUPERVISING ENGINEER.
 3. UTILIZE CONCRETE SEPTIC TANK AND JUNCTION BOXES ONLY.
 4. ANY DISTRIBUTION BOXES TO BE CONCRETE.
 5. 4" DIA. SOLID TIGHT JOINT PIPE TO BE USED BETWEEN SEPTIC TANK AND POINTS OF DISTRIBUTION.
 6. ALL POWER LINES SHALL BE INSTALLED HAVING THE FOLLOWING MIN. SLOPES: 2% FROM BUILDING TO SEPTIC TANK 1 1/4"/FT.; 1% FROM SEPTIC TANK TO DISTRIBUTION 1 1/8"/FT.
 7. FIELDS SHALL NOT BE CONNECTED IN SERIES.
 8. SIDEWALLS OF EXCAVATIONS SHALL BE RATCHED PRIOR TO INSTALLING GRAVEL OR PIPING.
 9. CARE SHALL BE TAKEN NOT TO DRIVE VEHICLES OR CONSTRUCTION EQUIPMENT OVER ANY PORTION OF DISPOSAL SYSTEM.
 10. DO NOT ALLOW CELLAR FOOTING DRAINS TO DISCHARGE OVER LEECHING FIELD.
 11. WATER SUPPLY IS PUBLIC VIA CORTLANDT WATER.
 12. CONTRACTOR TO INQUIRE INSTALLATION AS PER PLAN.
 13. THE ENGINEER SHALL CERTIFY TO THE CONSTRUCTION OF THE PROPOSED INSTALLATION OF SANITARY DISPOSAL SYSTEM AND SHALL SUBMIT AS-BUILT PLANS TO THE BOARD OF HEALTH PRIOR TO APPLICATION OF A CERTIFICATE OF OCCUPANCY.

REV. 10/23/2019
REV. 09/18/2019

LULU PROPERTIES NY, INC.
0 TRAVIS AVENUE MONTROSE, NY
SBL 548 - 3 - 4, 41376 SF

DRAWING DATE 2/19/2019 BY JL-CHK

PROPOSED SSTS PLAN

JOHN A. LENTINI ARCHITECT
124 ALLAN STREET
CORTLANDT MANOR, NY 10567-1614
PHONE (914) 737-2890 FAX -1915
SCALE: 1/8"=1'-0" DRAWING NUMBER 1002717

REGISTERED ARCHITECT
STATE OF NEW YORK
023755

S-4

SHEET OF