

# SJB

Architecture + Design

sjbarchdesign.com

914.402.1701

Cortlandt Manor, NY

Client

APPIAN WAY  
VENTURES

2ND Chance Rescue

Project

Site Plan Approval

260 6th Street  
Verplanck, NY 10596


Dwg. Name

Detail of Chain Fence  
Enclosure

Sheet #

A-100

Existing Building

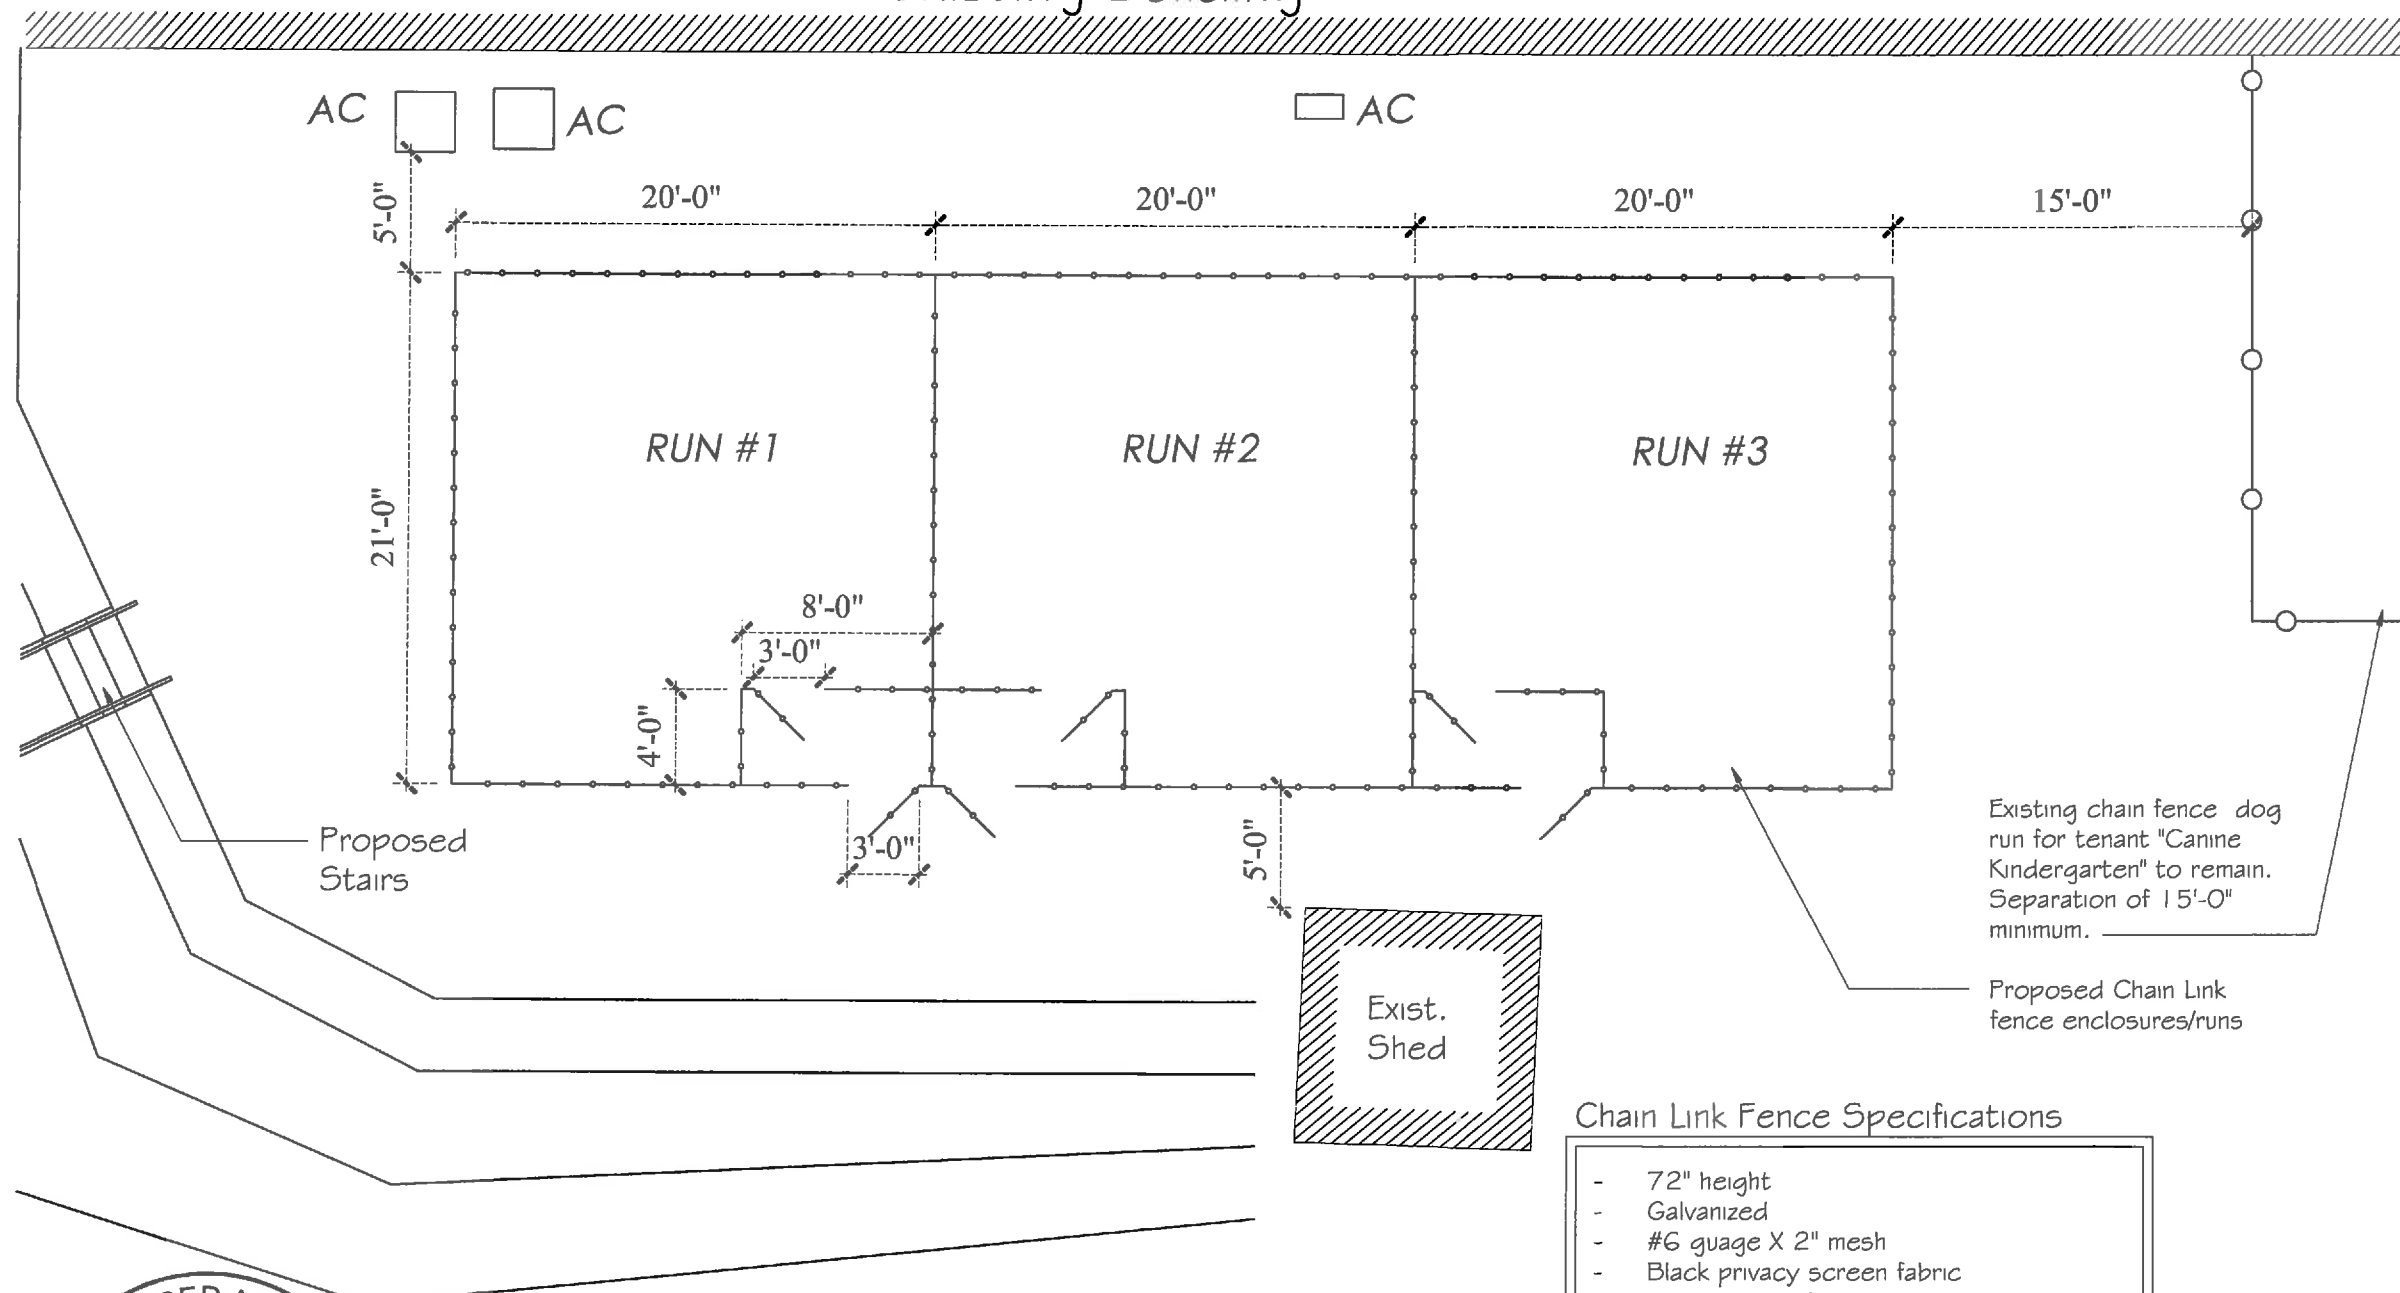

### Chain Link Fence Specifications

- 72" height
- Galvanized
- #6 gauge X 2" mesh
- Black privacy screen fabric
- End posts 2 7/8" O.D.
- Top, middle and bottom rails 1 5/8" O.D.
- Footings for posts to be 12" Dia. X 42" deep - 3,000 psi concrete
- Posts set 42" below grade

1 PROPOSED CHAIN FENCE DOG-RUN

SCALE - 1/8" = 1'-0"

