


J:\18-1576-00-NYP_HUDSON_VALLEY_ADA\05-ARCH\ADA-101_FINAL.DWG 1/20/2020 5:01:02 PM FREZZA, NICHOLAS

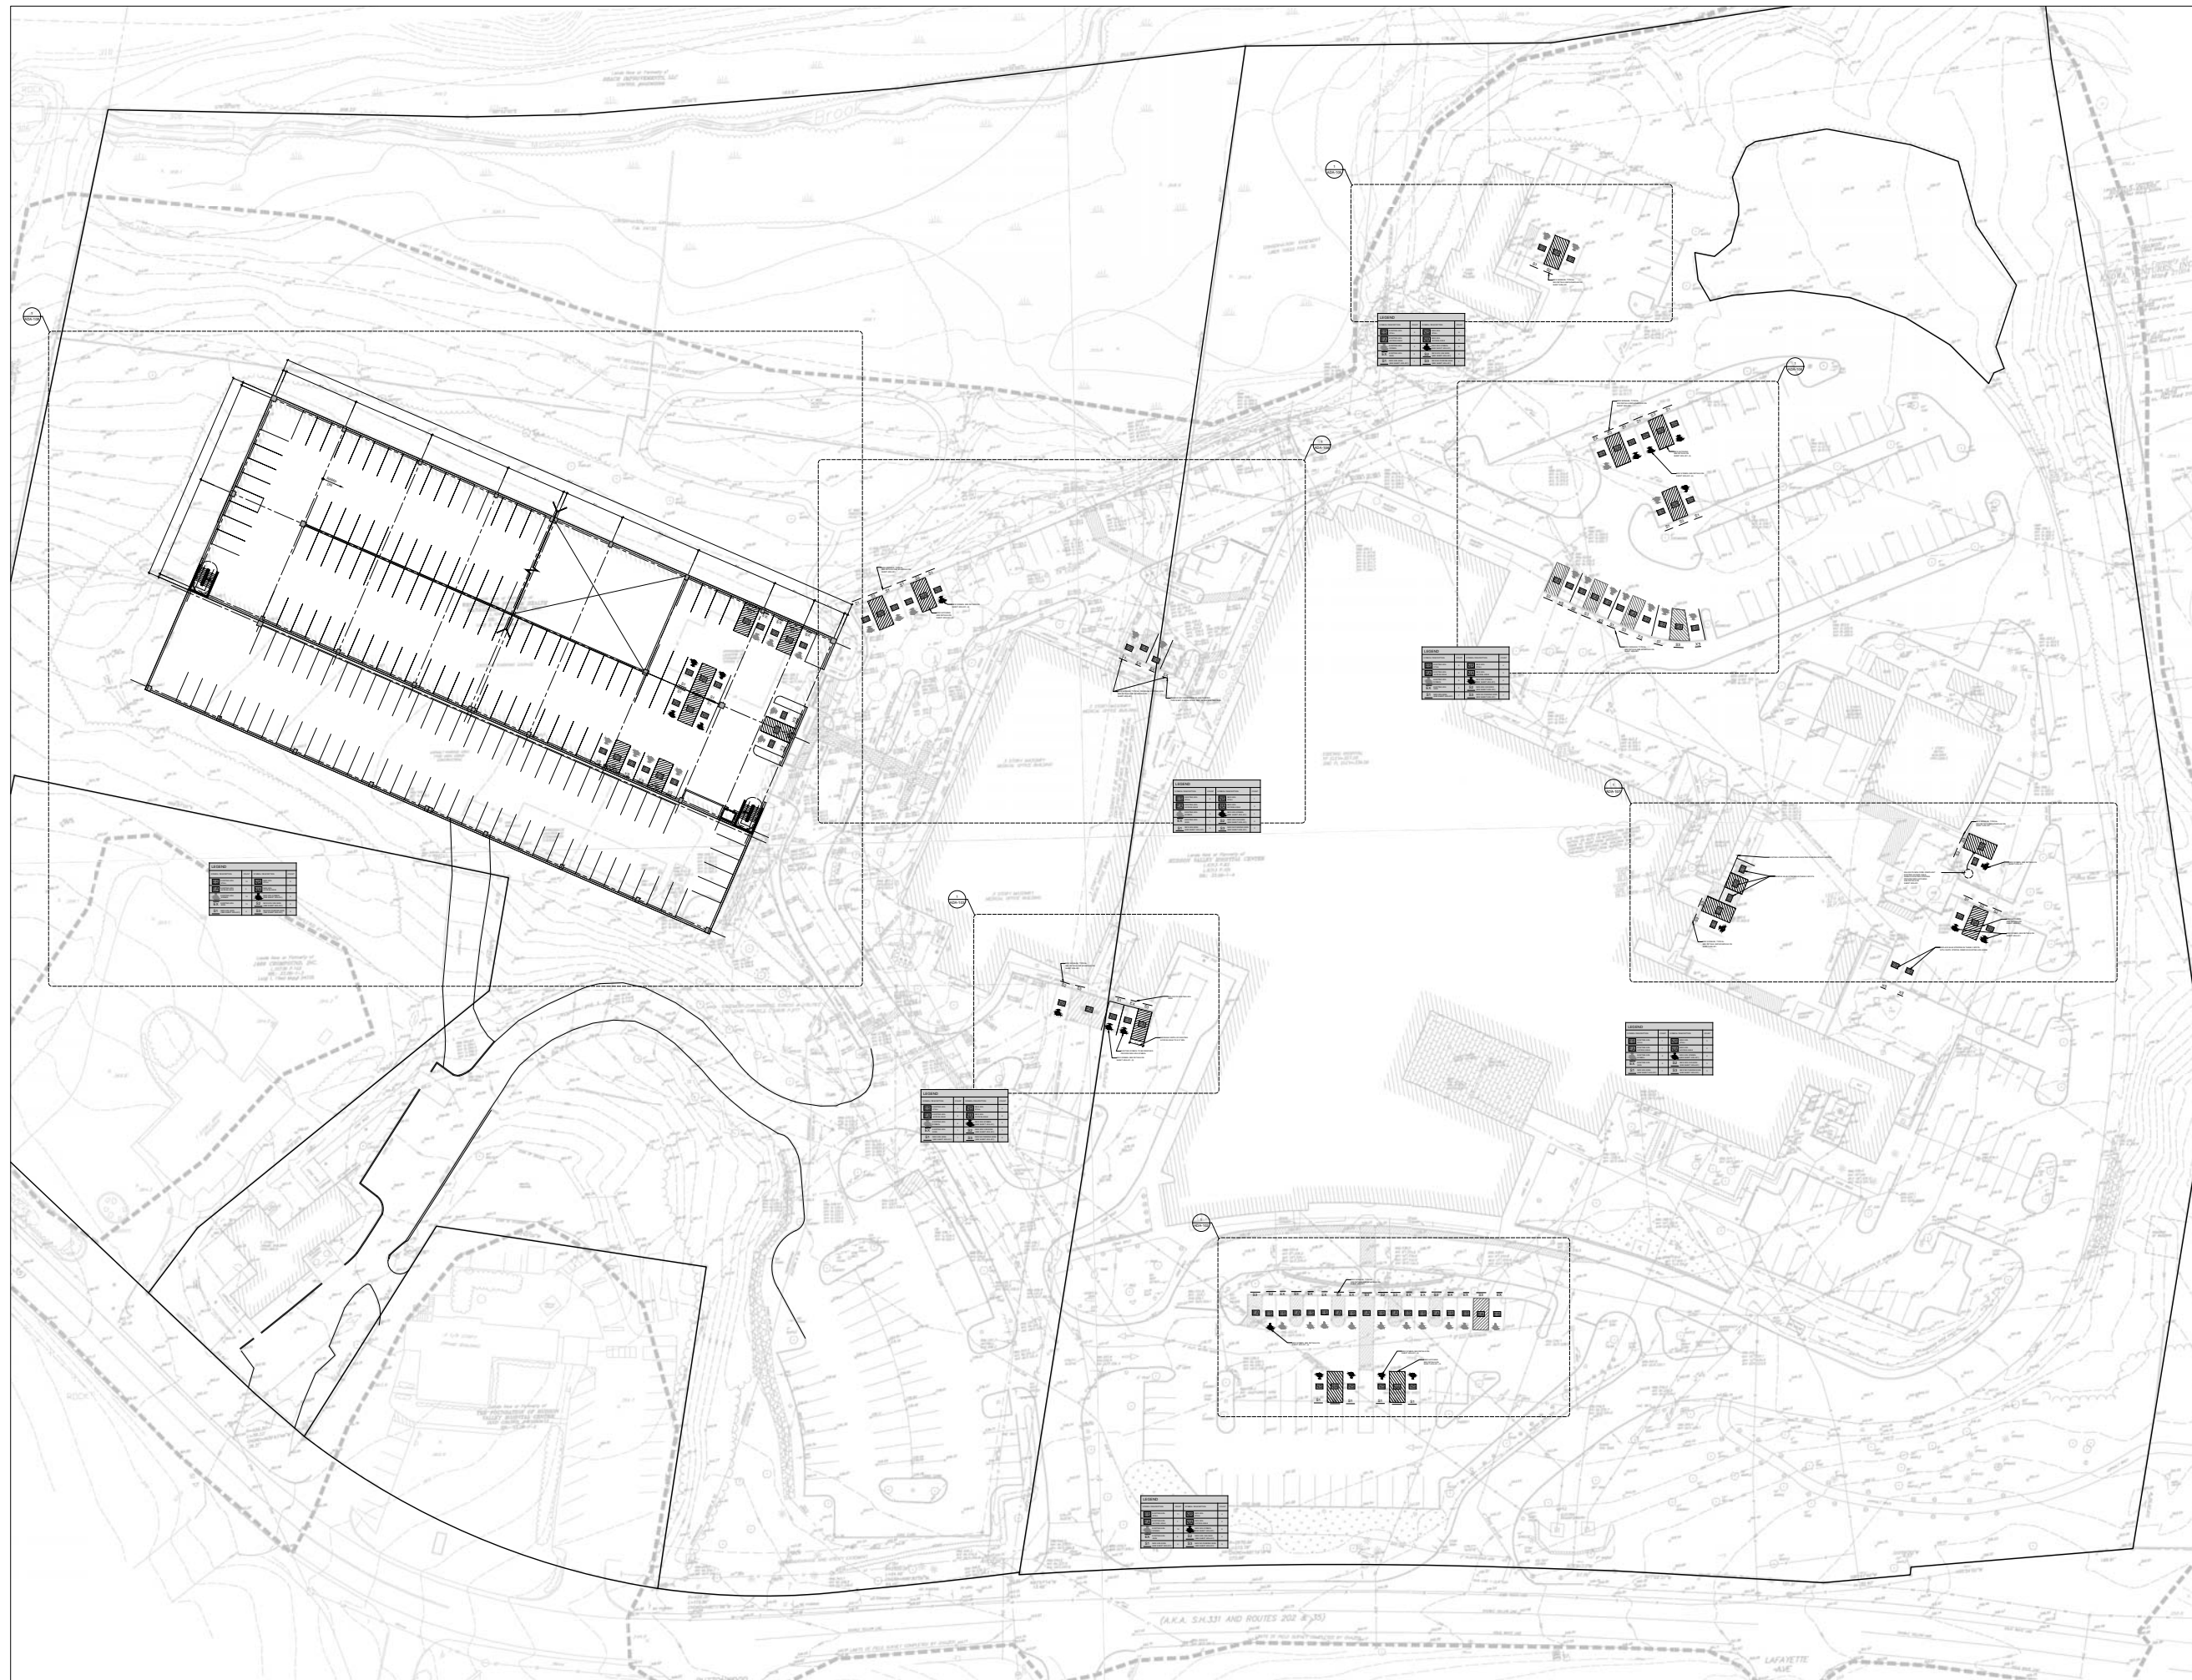

NO.	DATE	DESCRIPTION
01	01/20/2020	REVISED ADA SITE DRAWINGS

PROJECT NO: 18-1576-00
 DRAWN BY:
 CHECKED BY:
 SHEET TITLE:

OVERALL SITE PLAN

ADA-101