


CLASS 'A' RESIDENTIAL 3 TAB SHINGLES


VINYL SIDING



MASONRY STOOP
FRONT ELEVATION

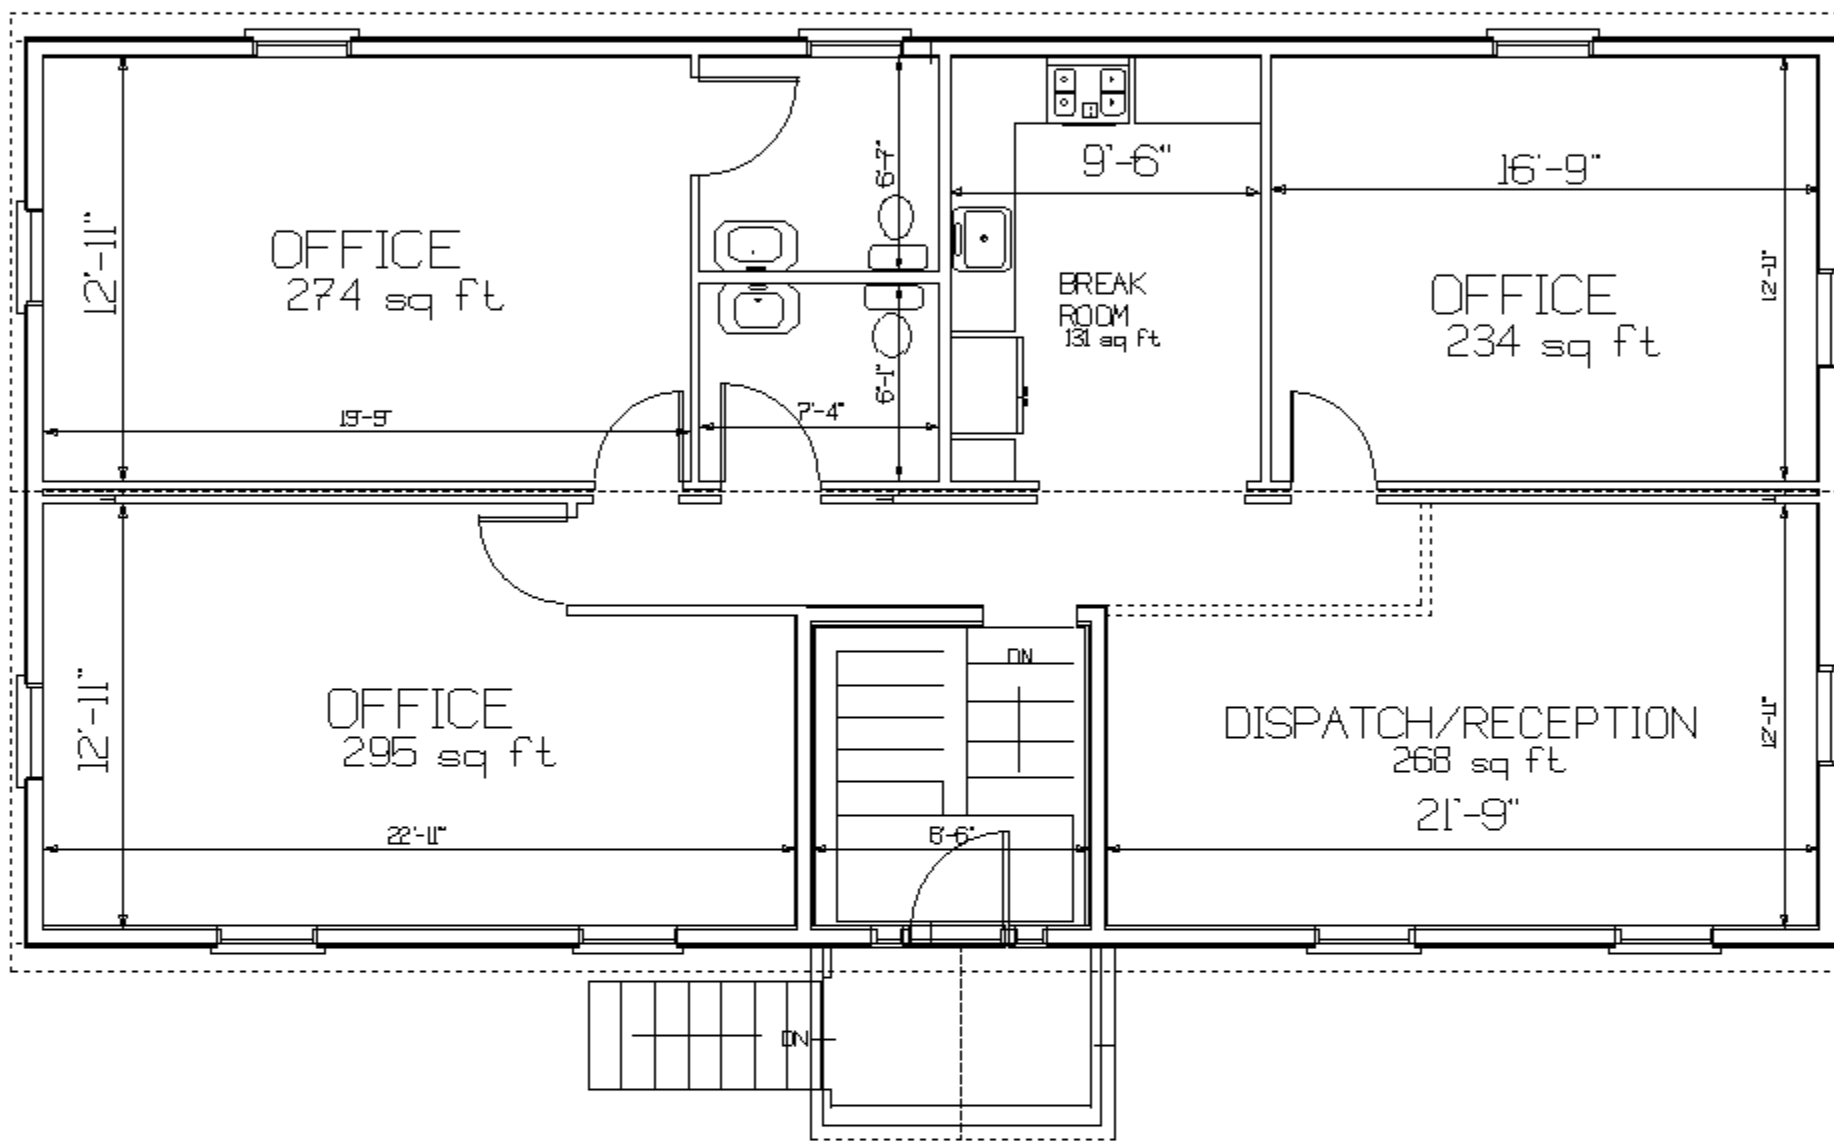

SECOND (UPPER) LEVEL FLOOR PLAN
1469 sq ft

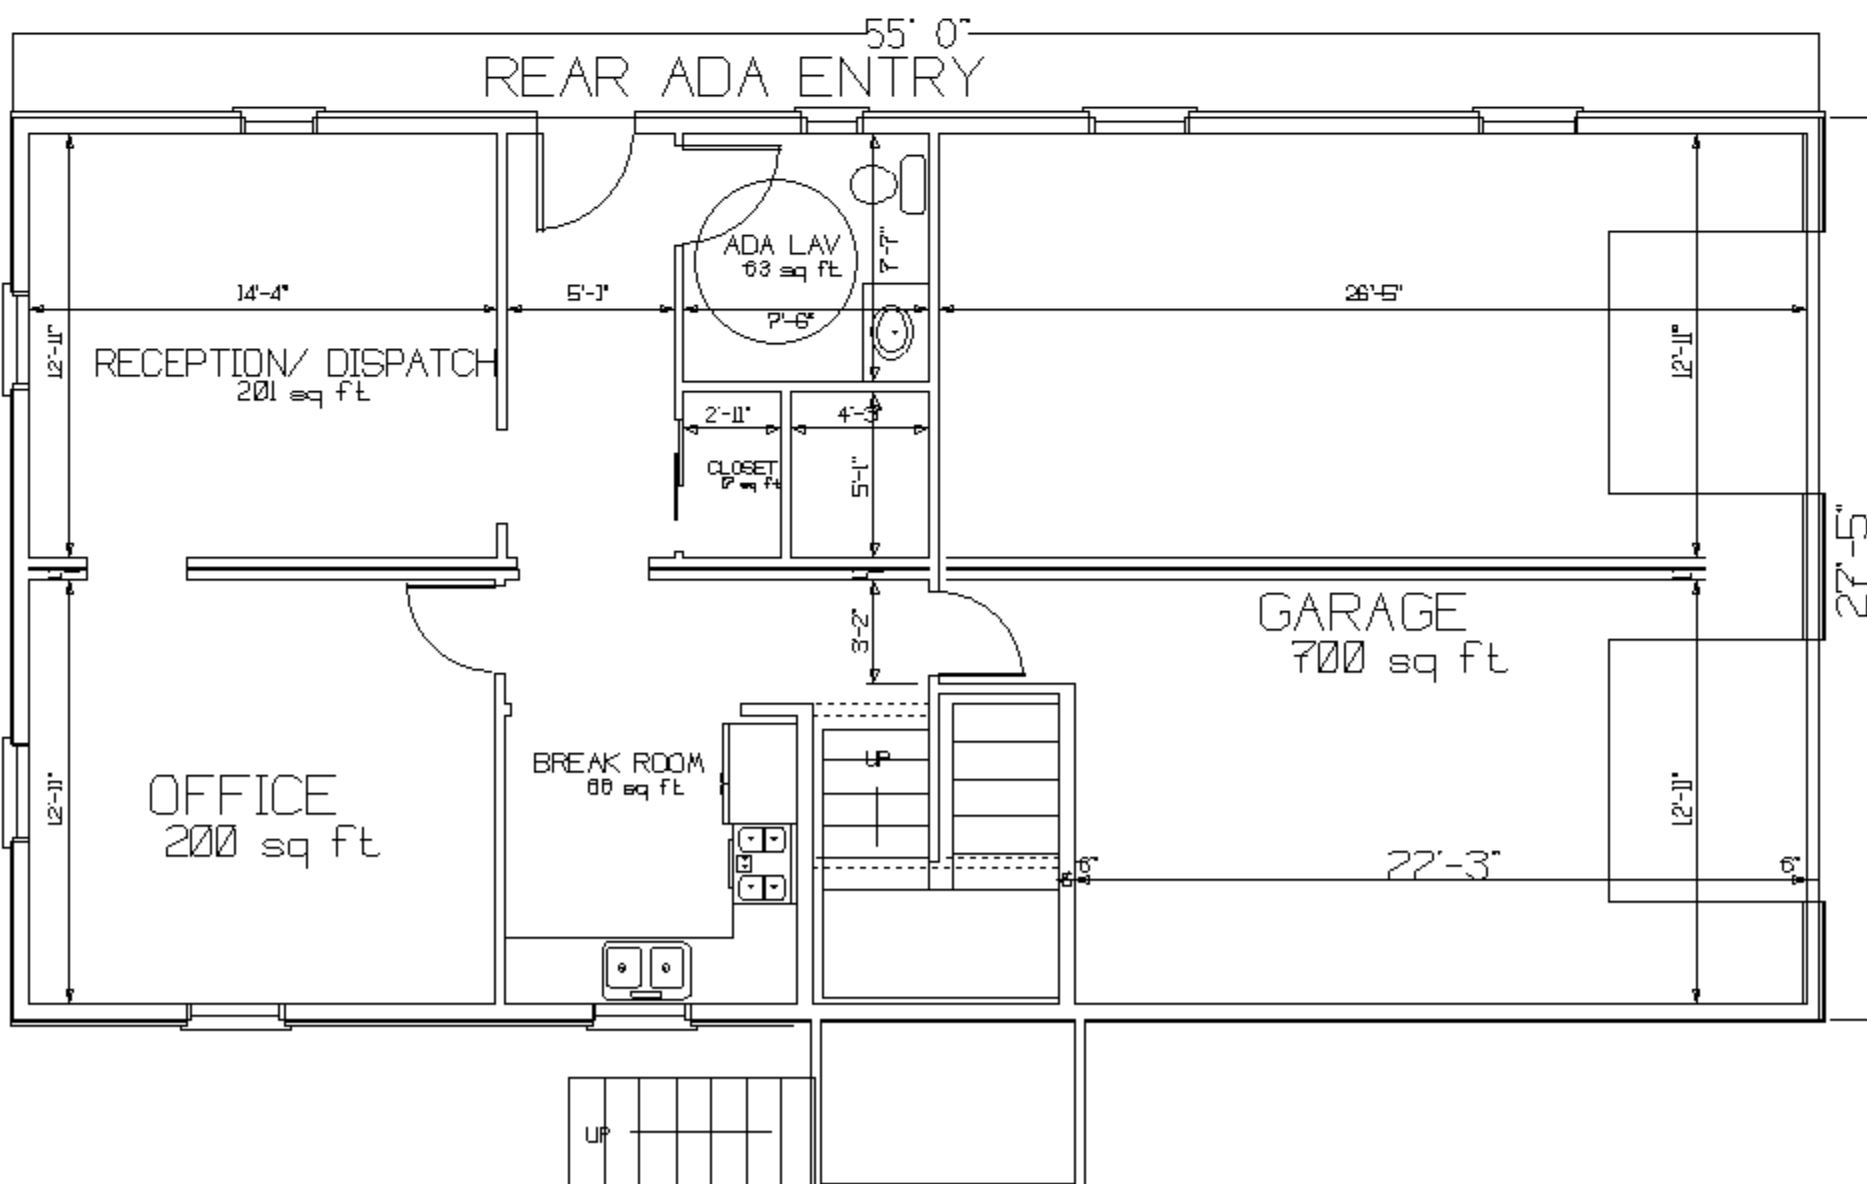

GROUND FLOOR PLAN
851 sq ft

SCALE 1/8" = 1'-0"

PB 2017 - 25

LULU PROPERTIES NY, INC.
0 TRAVIS AVENUE MONTROSE, NY
SBL 54.8 - 3 - 4, 41,376 SF

DRAWING DATE 10/23/2019 BY JL/CK
LANDSCAPE PLAN

JOHN A. LENTINI
ARCHITECT

124 ALLAN STREET
CORTLANDT MANOR, NY 10567-1614
PHONE (914) 737-2890 FAX -1915

SEAL & SIGNATURE DRAWING NUMBER 100717



A-1

SHEET OF