


CLASS 'A' RESIDENTIAL 3 TAB SHINGLES


VINYL SIDING



MASONRY STOOP  
FRONT ELEVATION

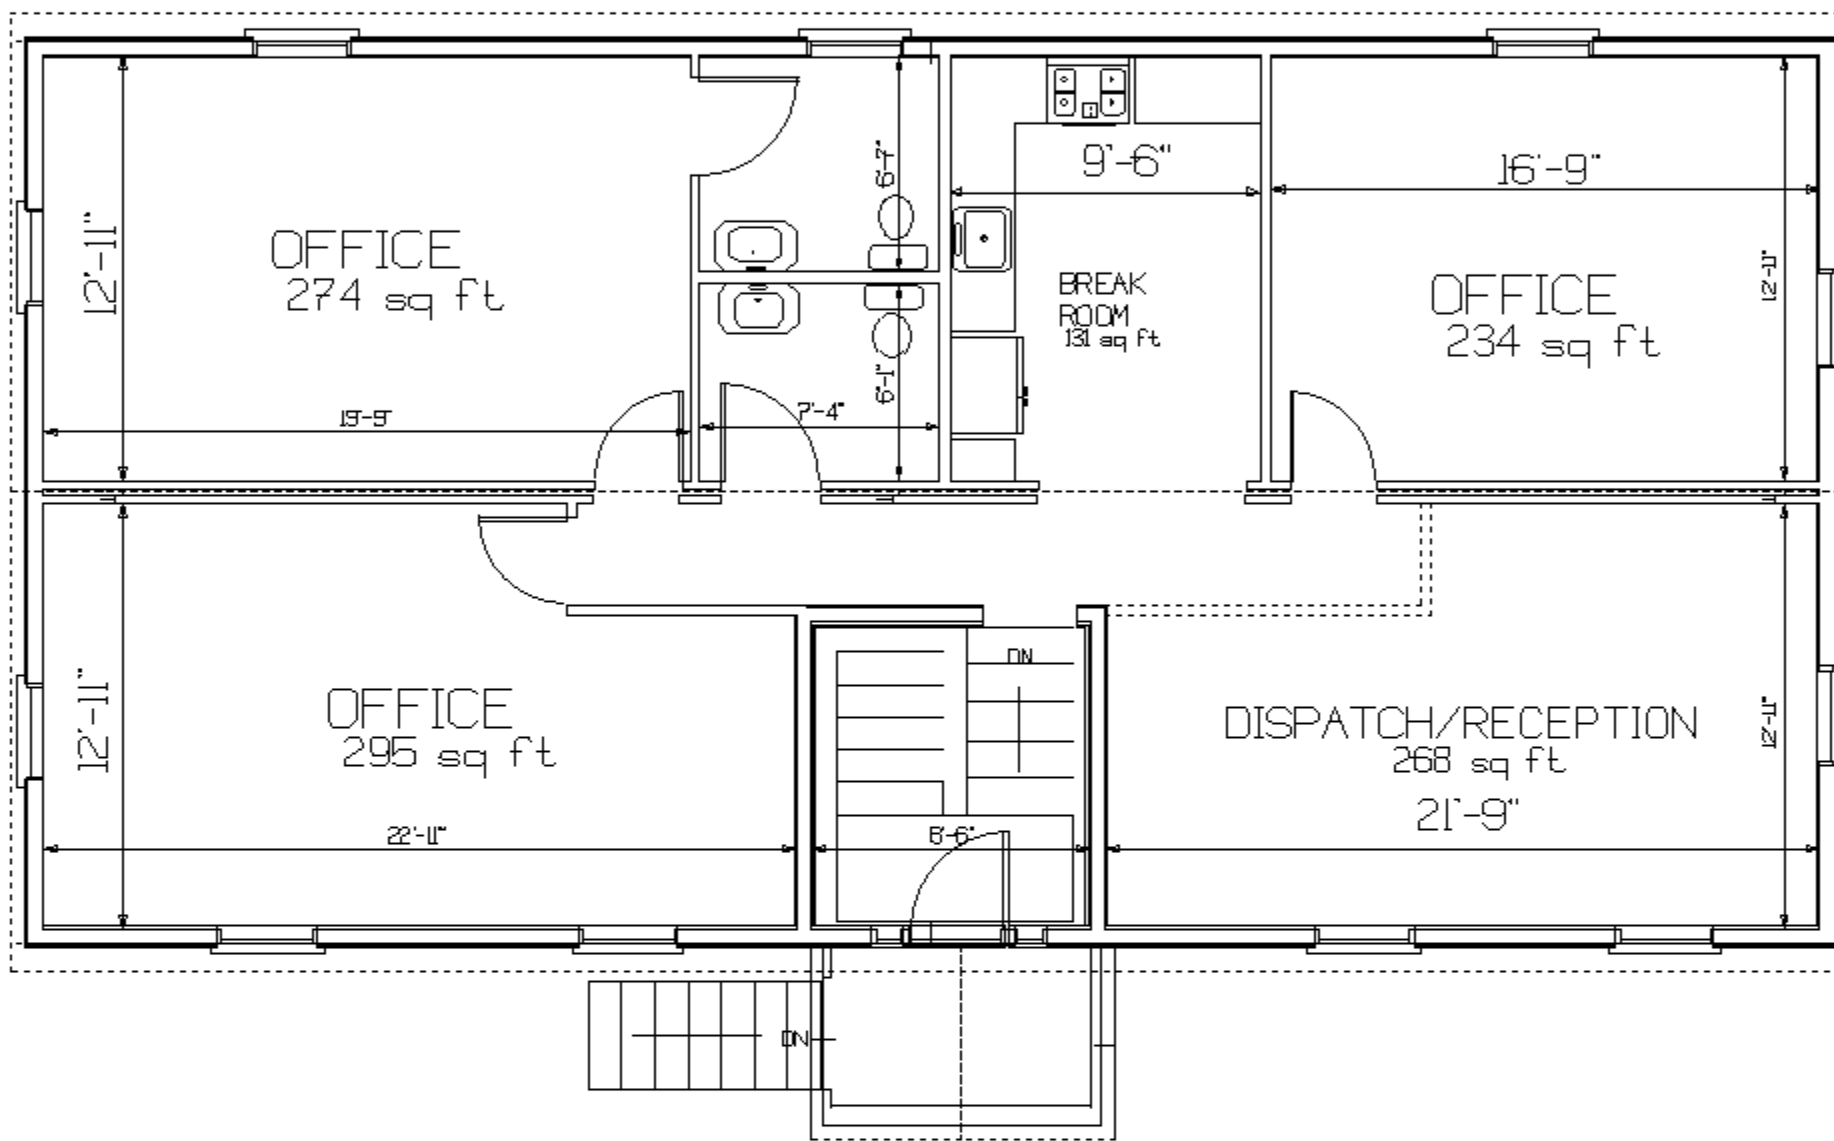

SECOND (UPPER) LEVEL FLOOR PLAN  
1469 sq ft

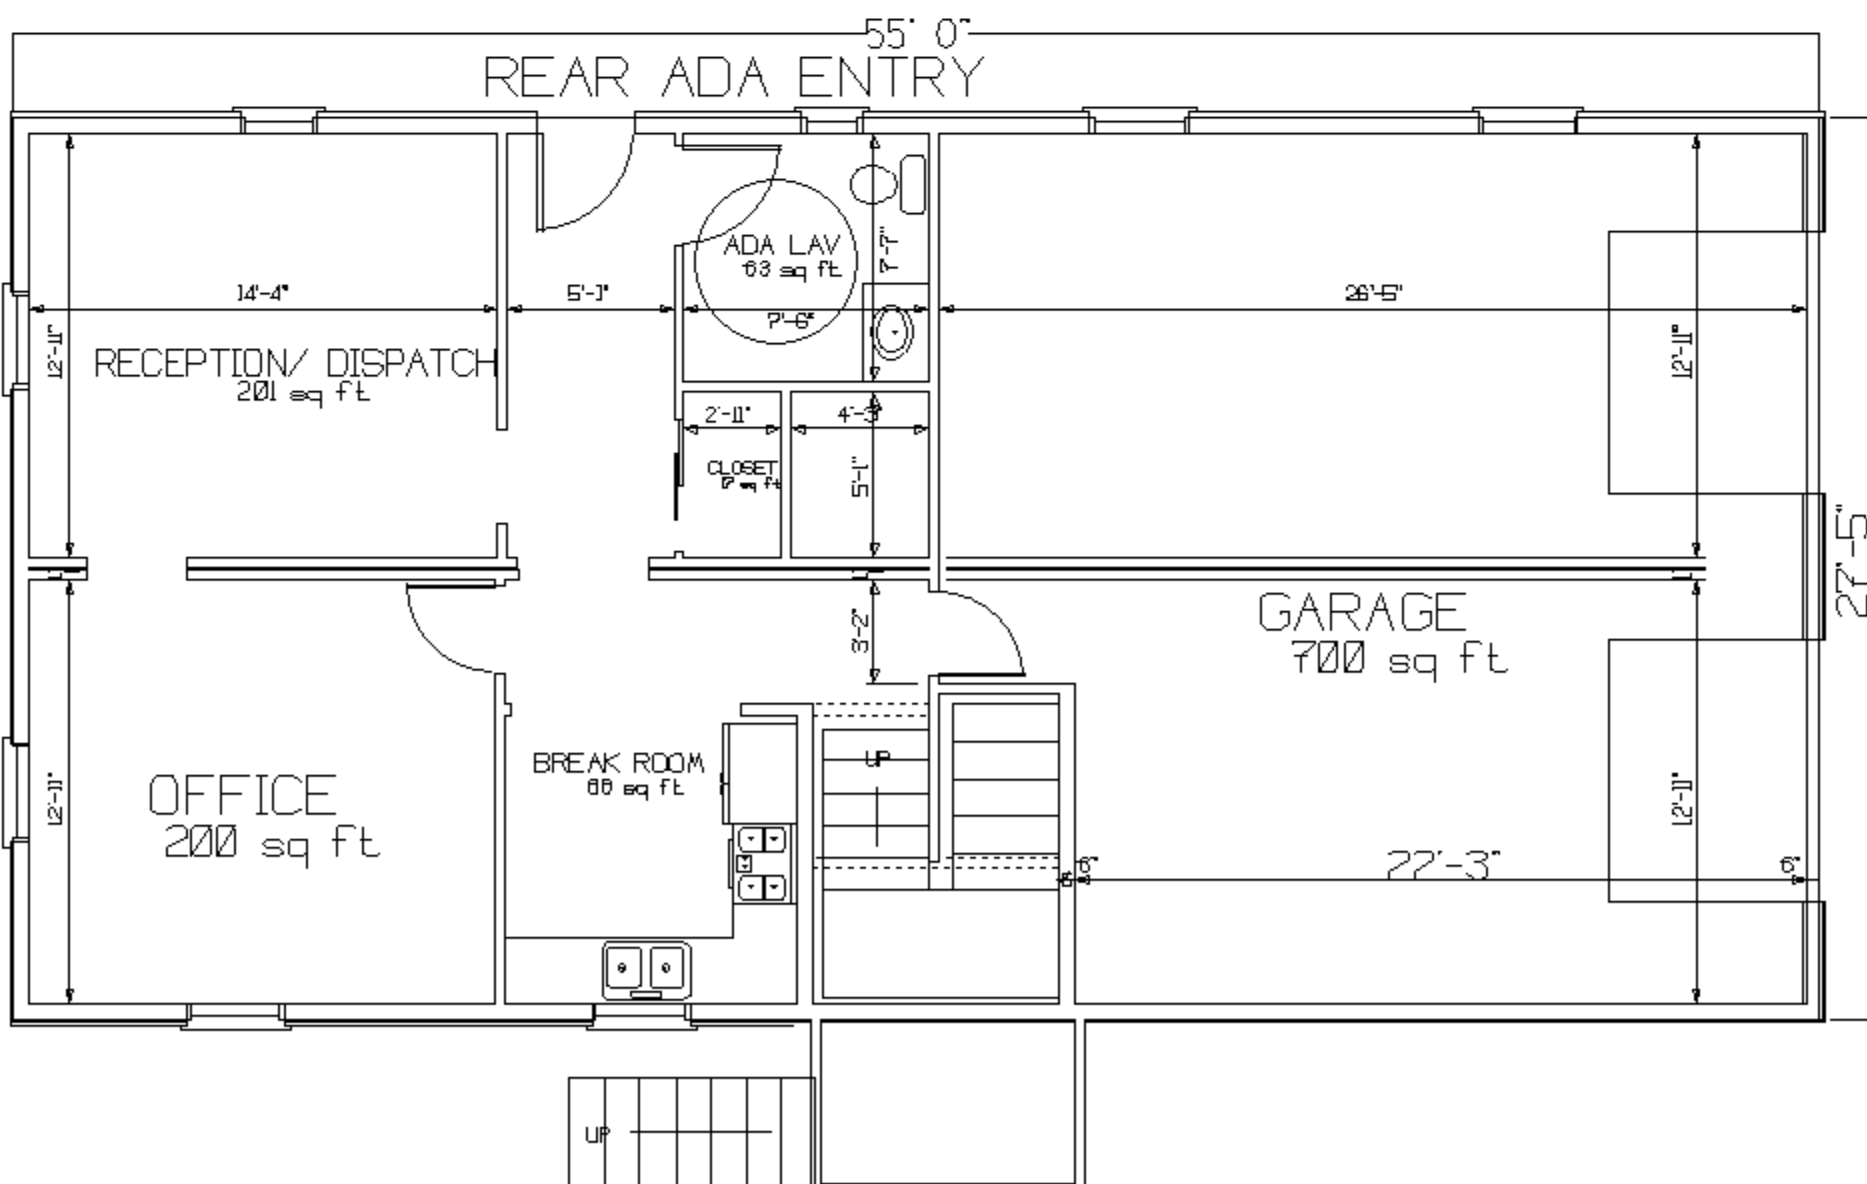

GROUND FLOOR PLAN  
851 sq ft

SCALE 1/8" = 1'-0"

PB 2017 - 25

LULU PROPERTIES NY, INC.  
0 TRAVIS AVENUE MONTROSE, NY  
SBL 54.8 - 3 - 4, 41,376 SF

DRAWING DATE 10/23/2019 BY JL/CK  
LANDSCAPE PLAN  
JOHN A. LENTINI  
ARCHITECT  
124 ALLAN STREET  
CORTLANDT MANOR, NY 10567-1614  
PHONE (914) 737-2890 FAX -1915  
SEAL & SIGNATURE DRAWING NUMBER 100717



A-1

SHEET OF