





(FRONT) ELEVATION

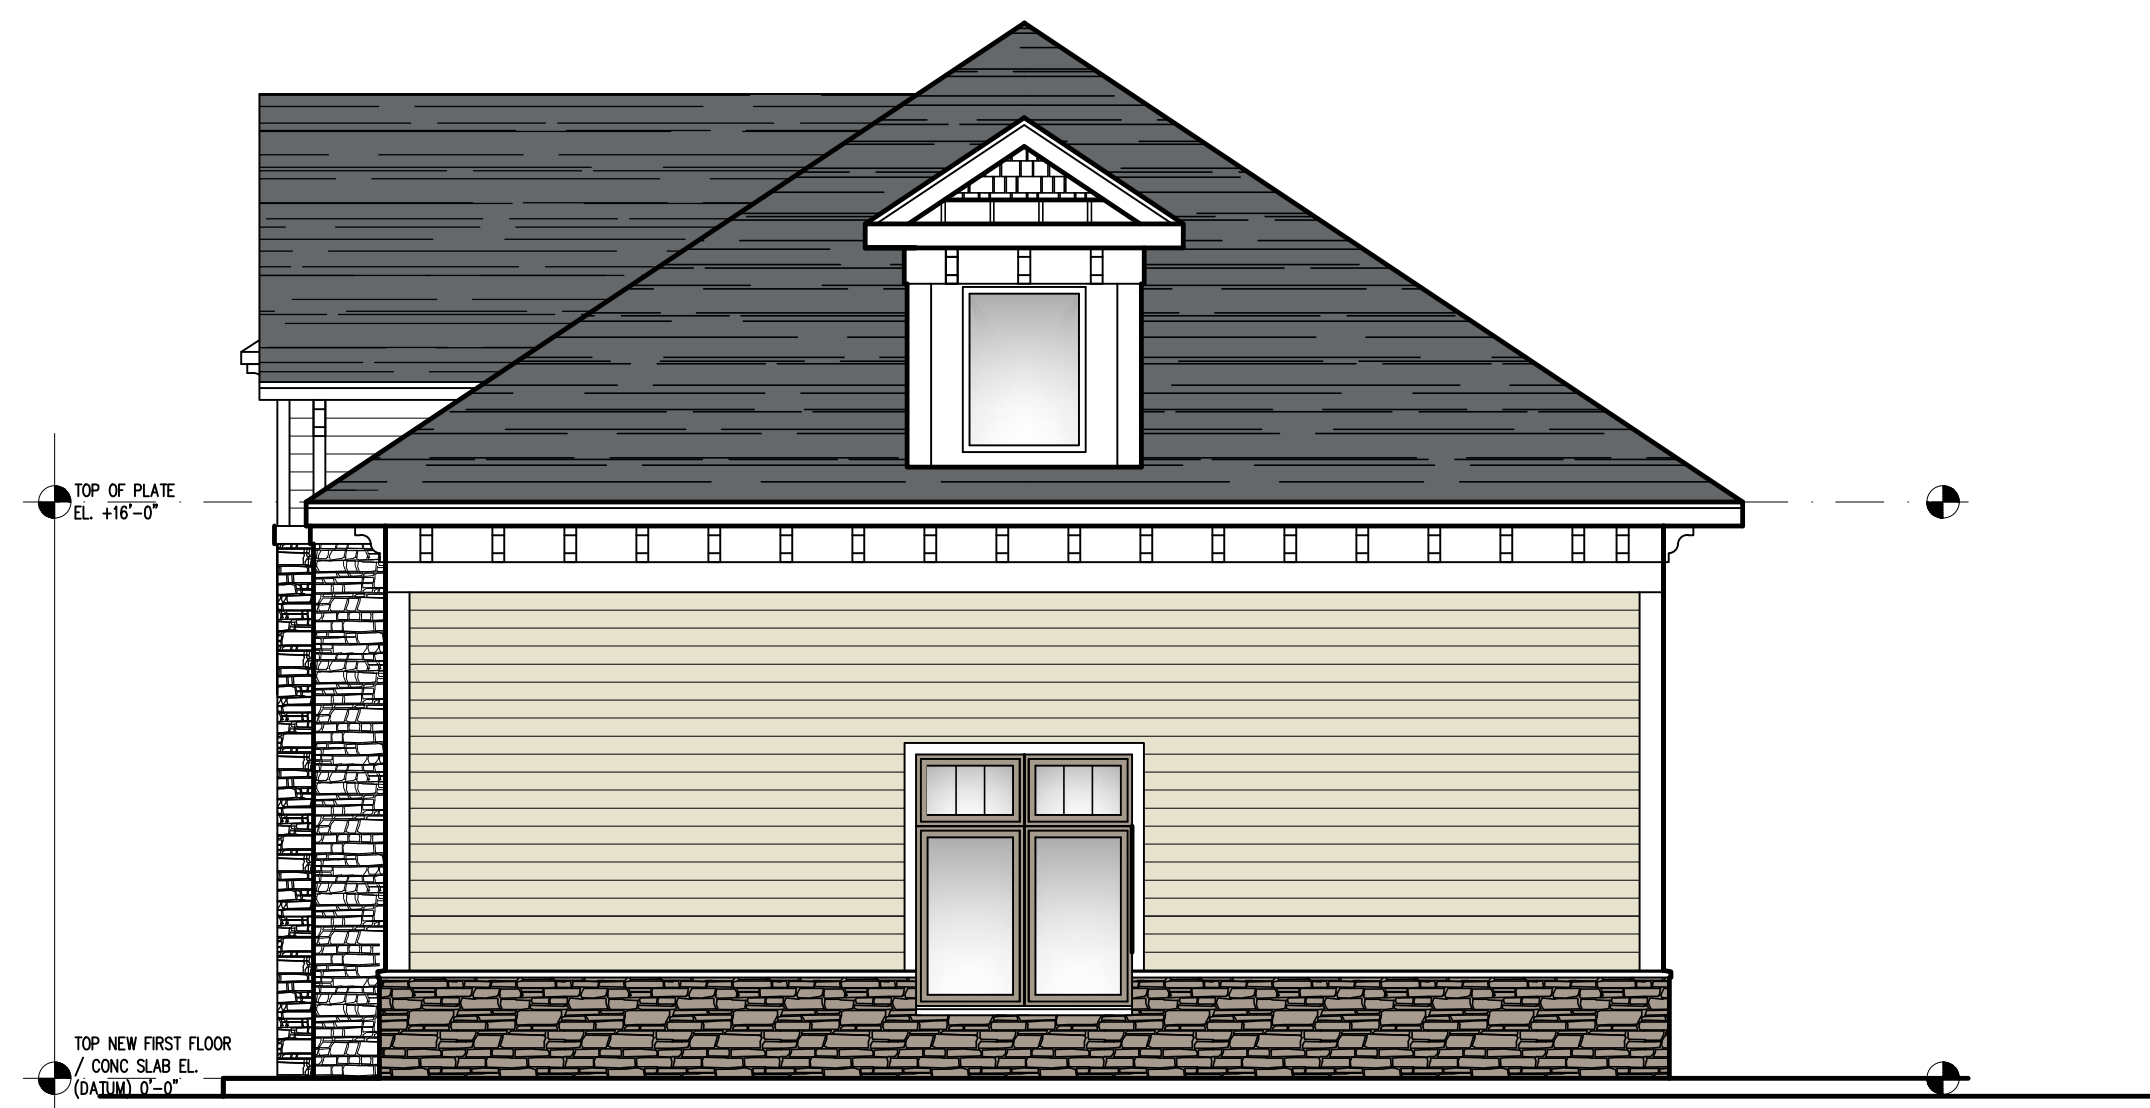

(RT SIDE) ELEVATION

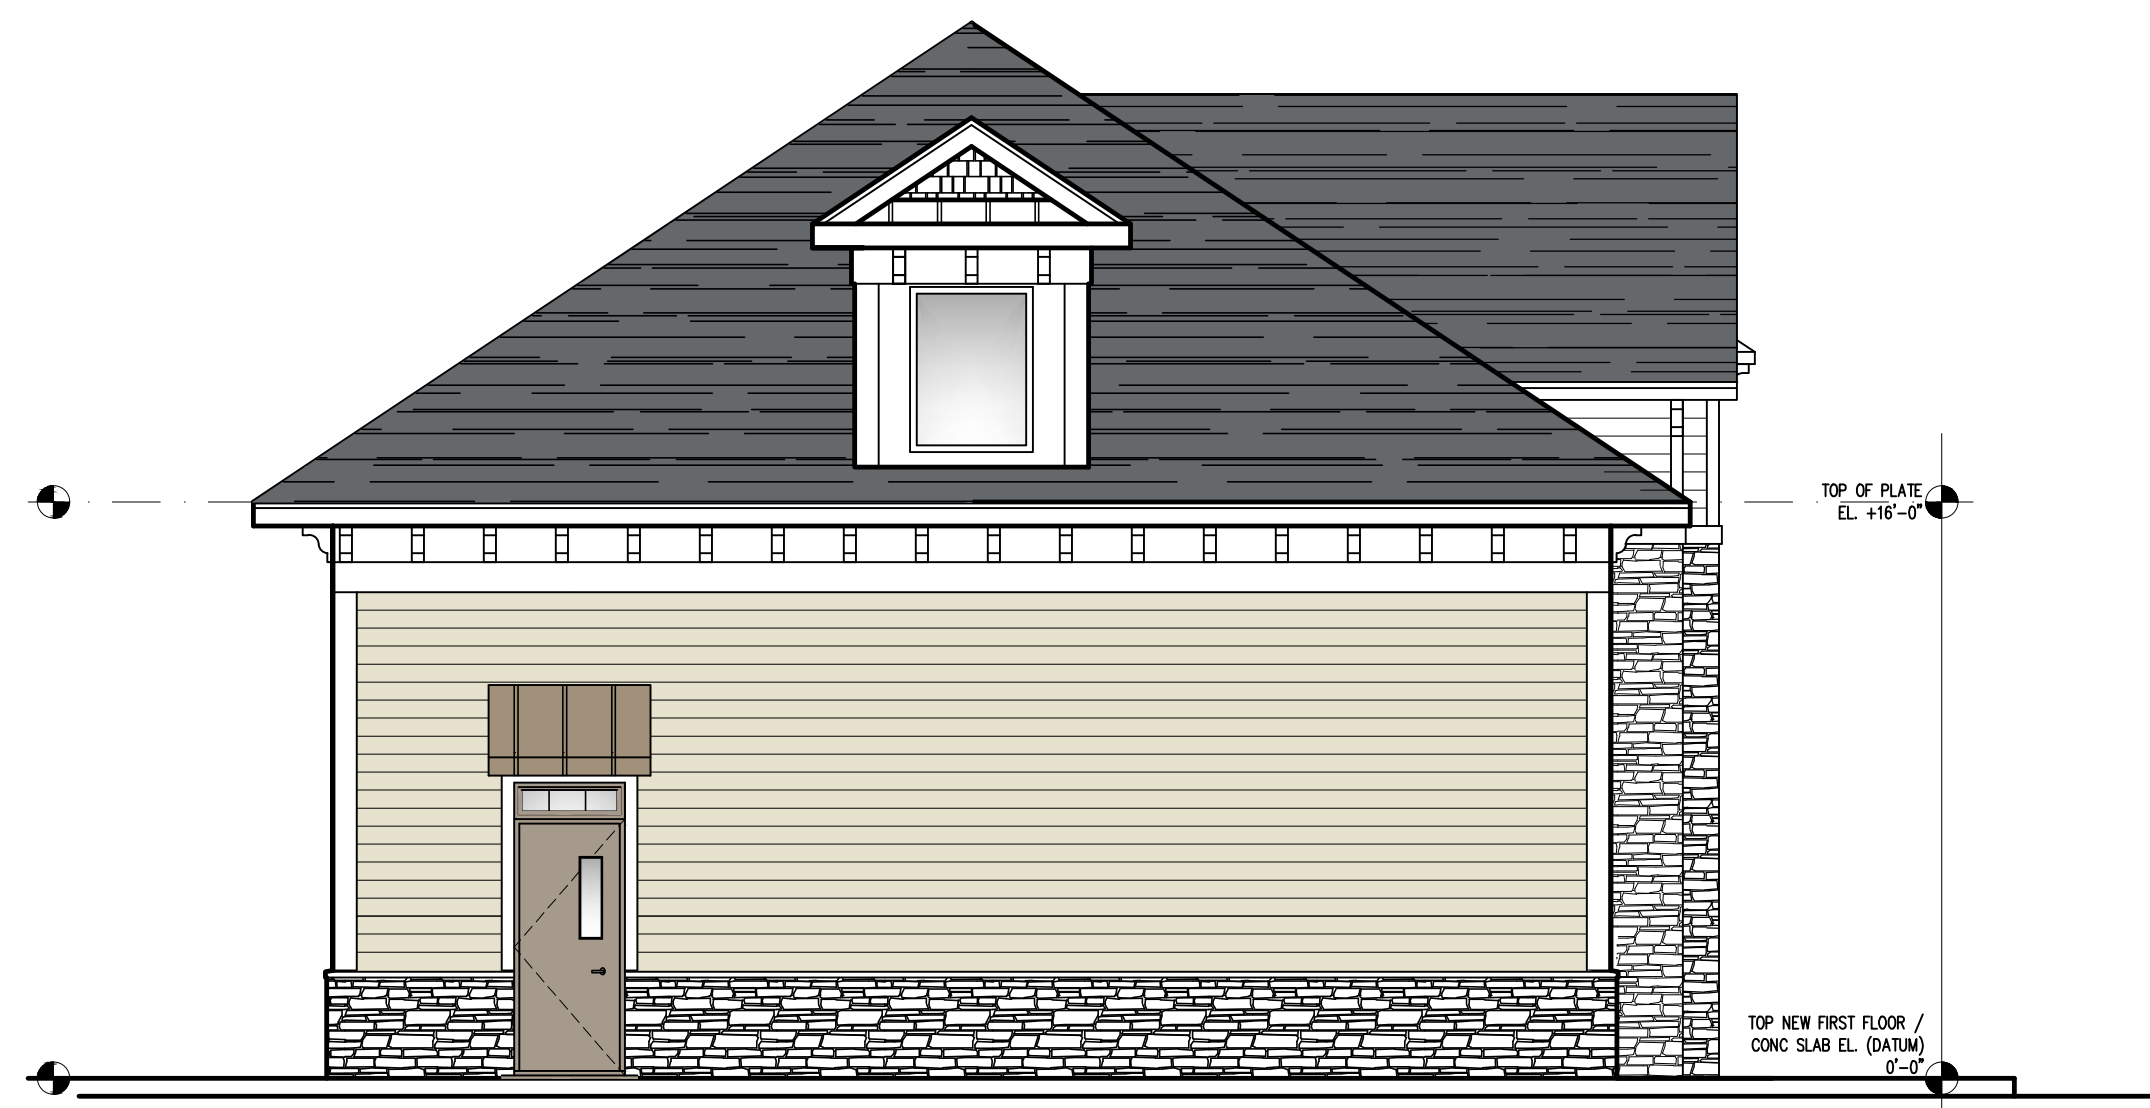

(LEFT SIDE) ELEVATION

MATERIAL LIST		
MATERIAL	MANUFACTURER	COLOR
HARDIEPLANK LAP SIDING	JAMES HARDIE	NAVAJO BEIGE
HARDIETRIM	JAMES HARDIE	ARCTIC WHITE
WINDOW HEADS, FREEZE BOARDS	N/A	WHITE
AWNINGS	N/A	KHAKI BROWN
WINDOW CLADDING	N/A	WHITE
ASPHALT SHINGLES	OWENS CORNING	STORM CLOUD
BRACKET 10X12X4	FYRON	WHITE
STONE	ELDORADO STONE	CHAPEL HILL STACKED



(REAR) ELEVATION

PROPOSED ELEVATIONS
Gasland Petroleum, Inc.
 Route 6, Town of Cortlandt, New York