

**REFERENCES:**

ALL BOUNDARY & TOPOGRAHY INFORMATION IS REFERENCED FROM A SURVEY PREPARED BY SCALICE SURVING, DATED APRIL 26, 2021, PROVIDED BY OWNER.

**NOTES:**

























LOCATION MAP  
NTS

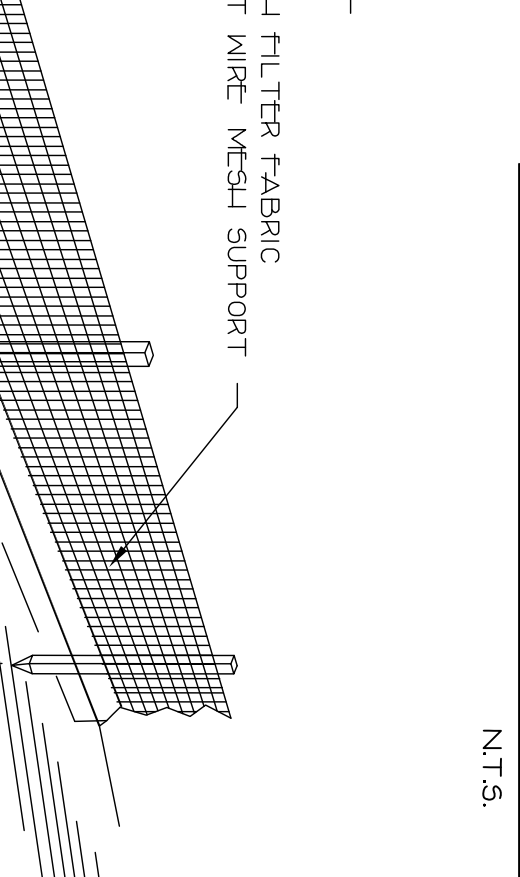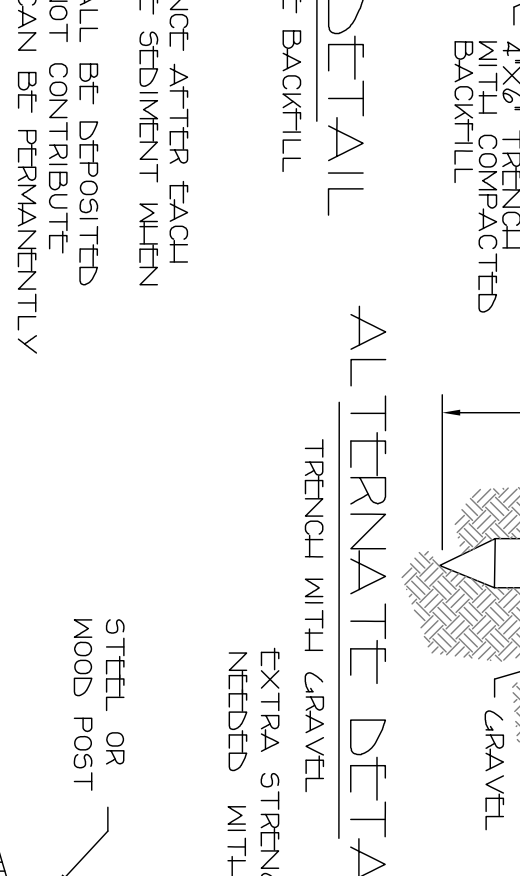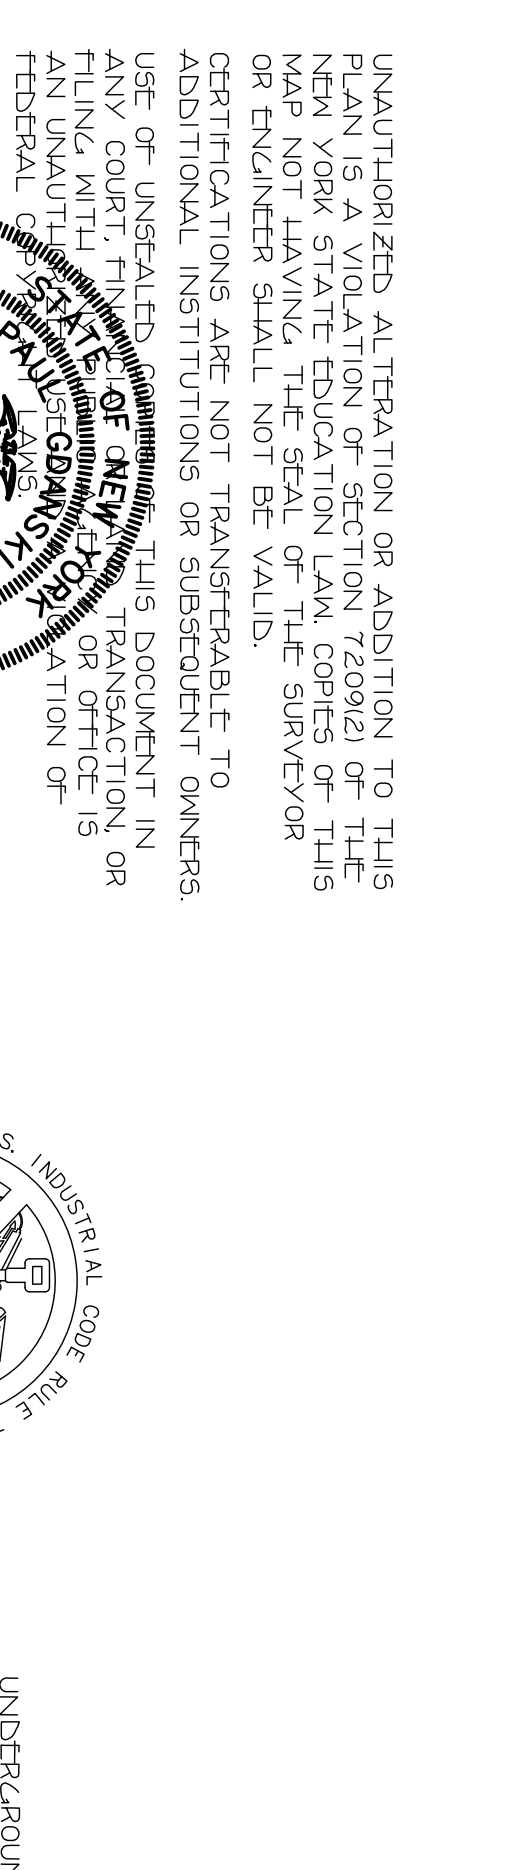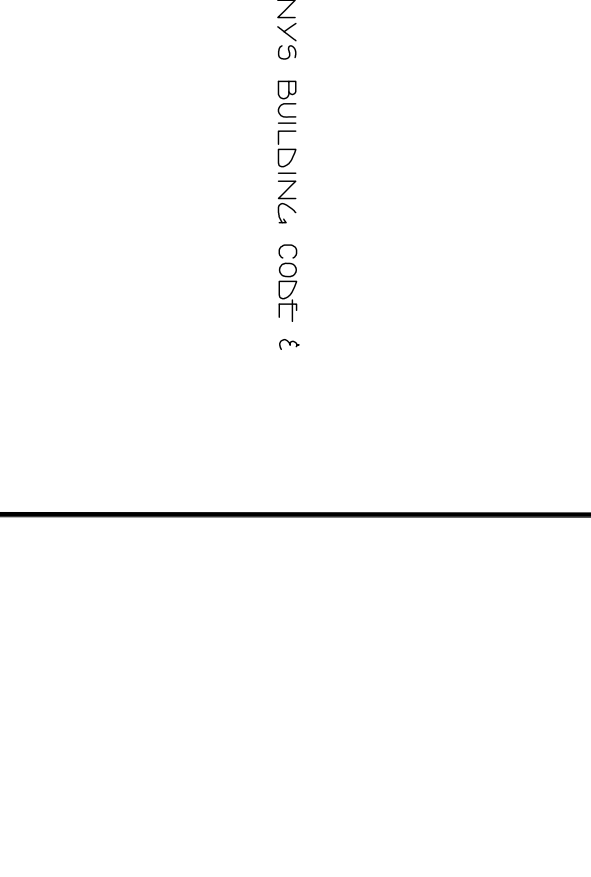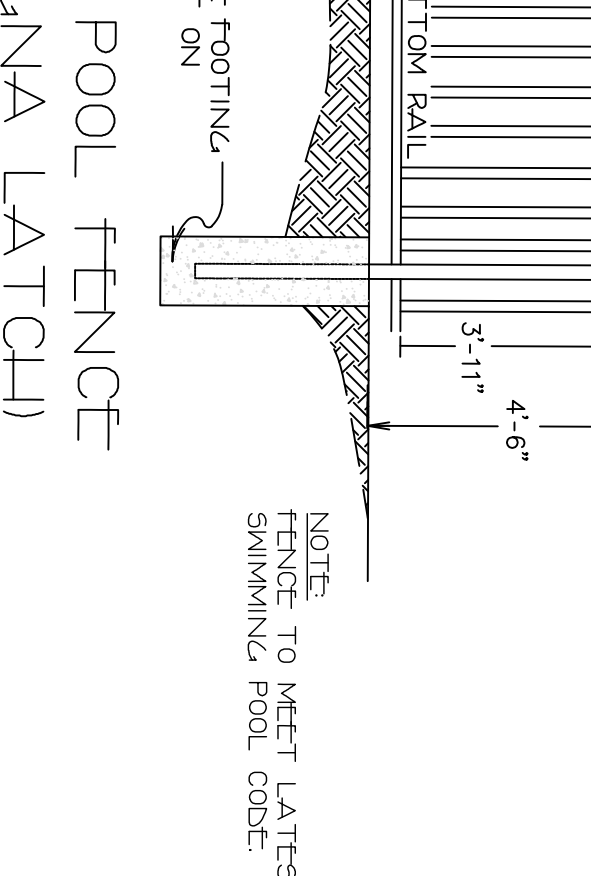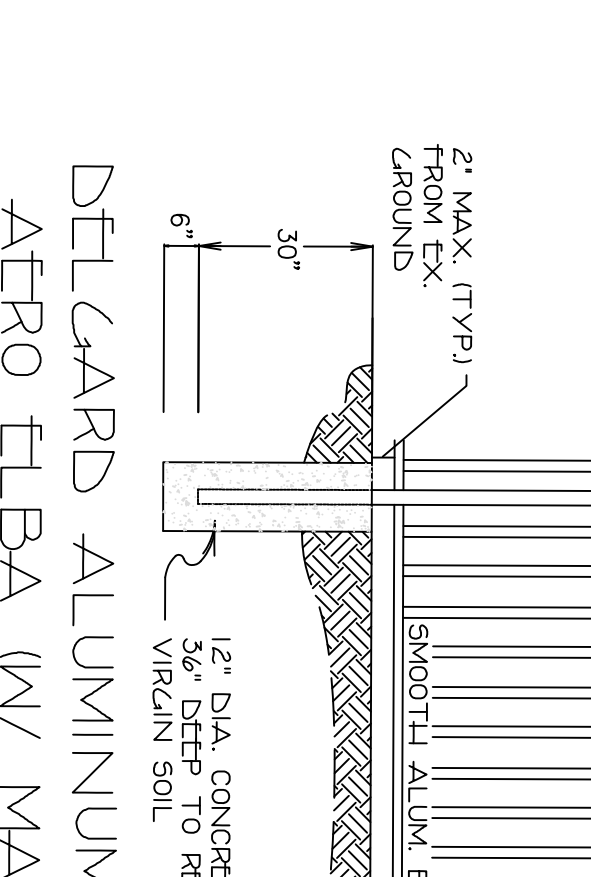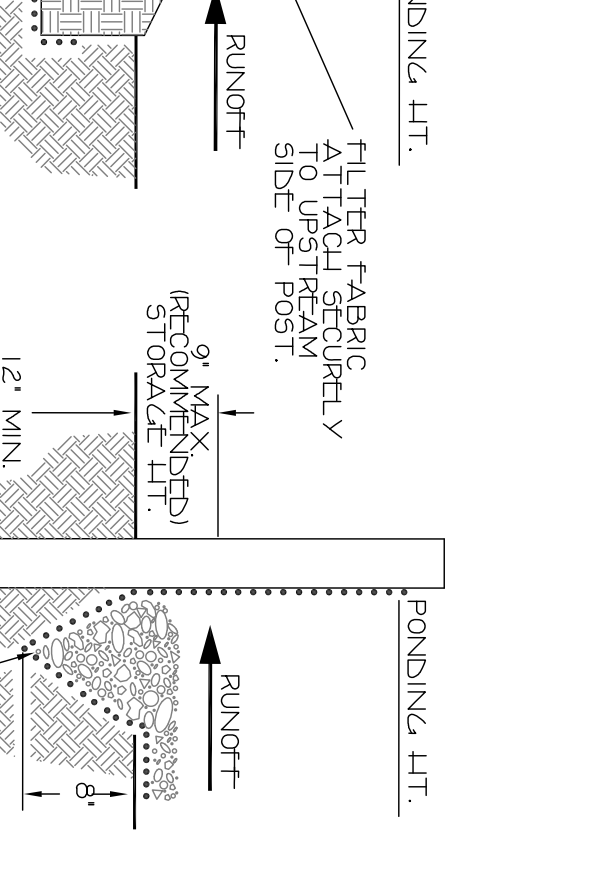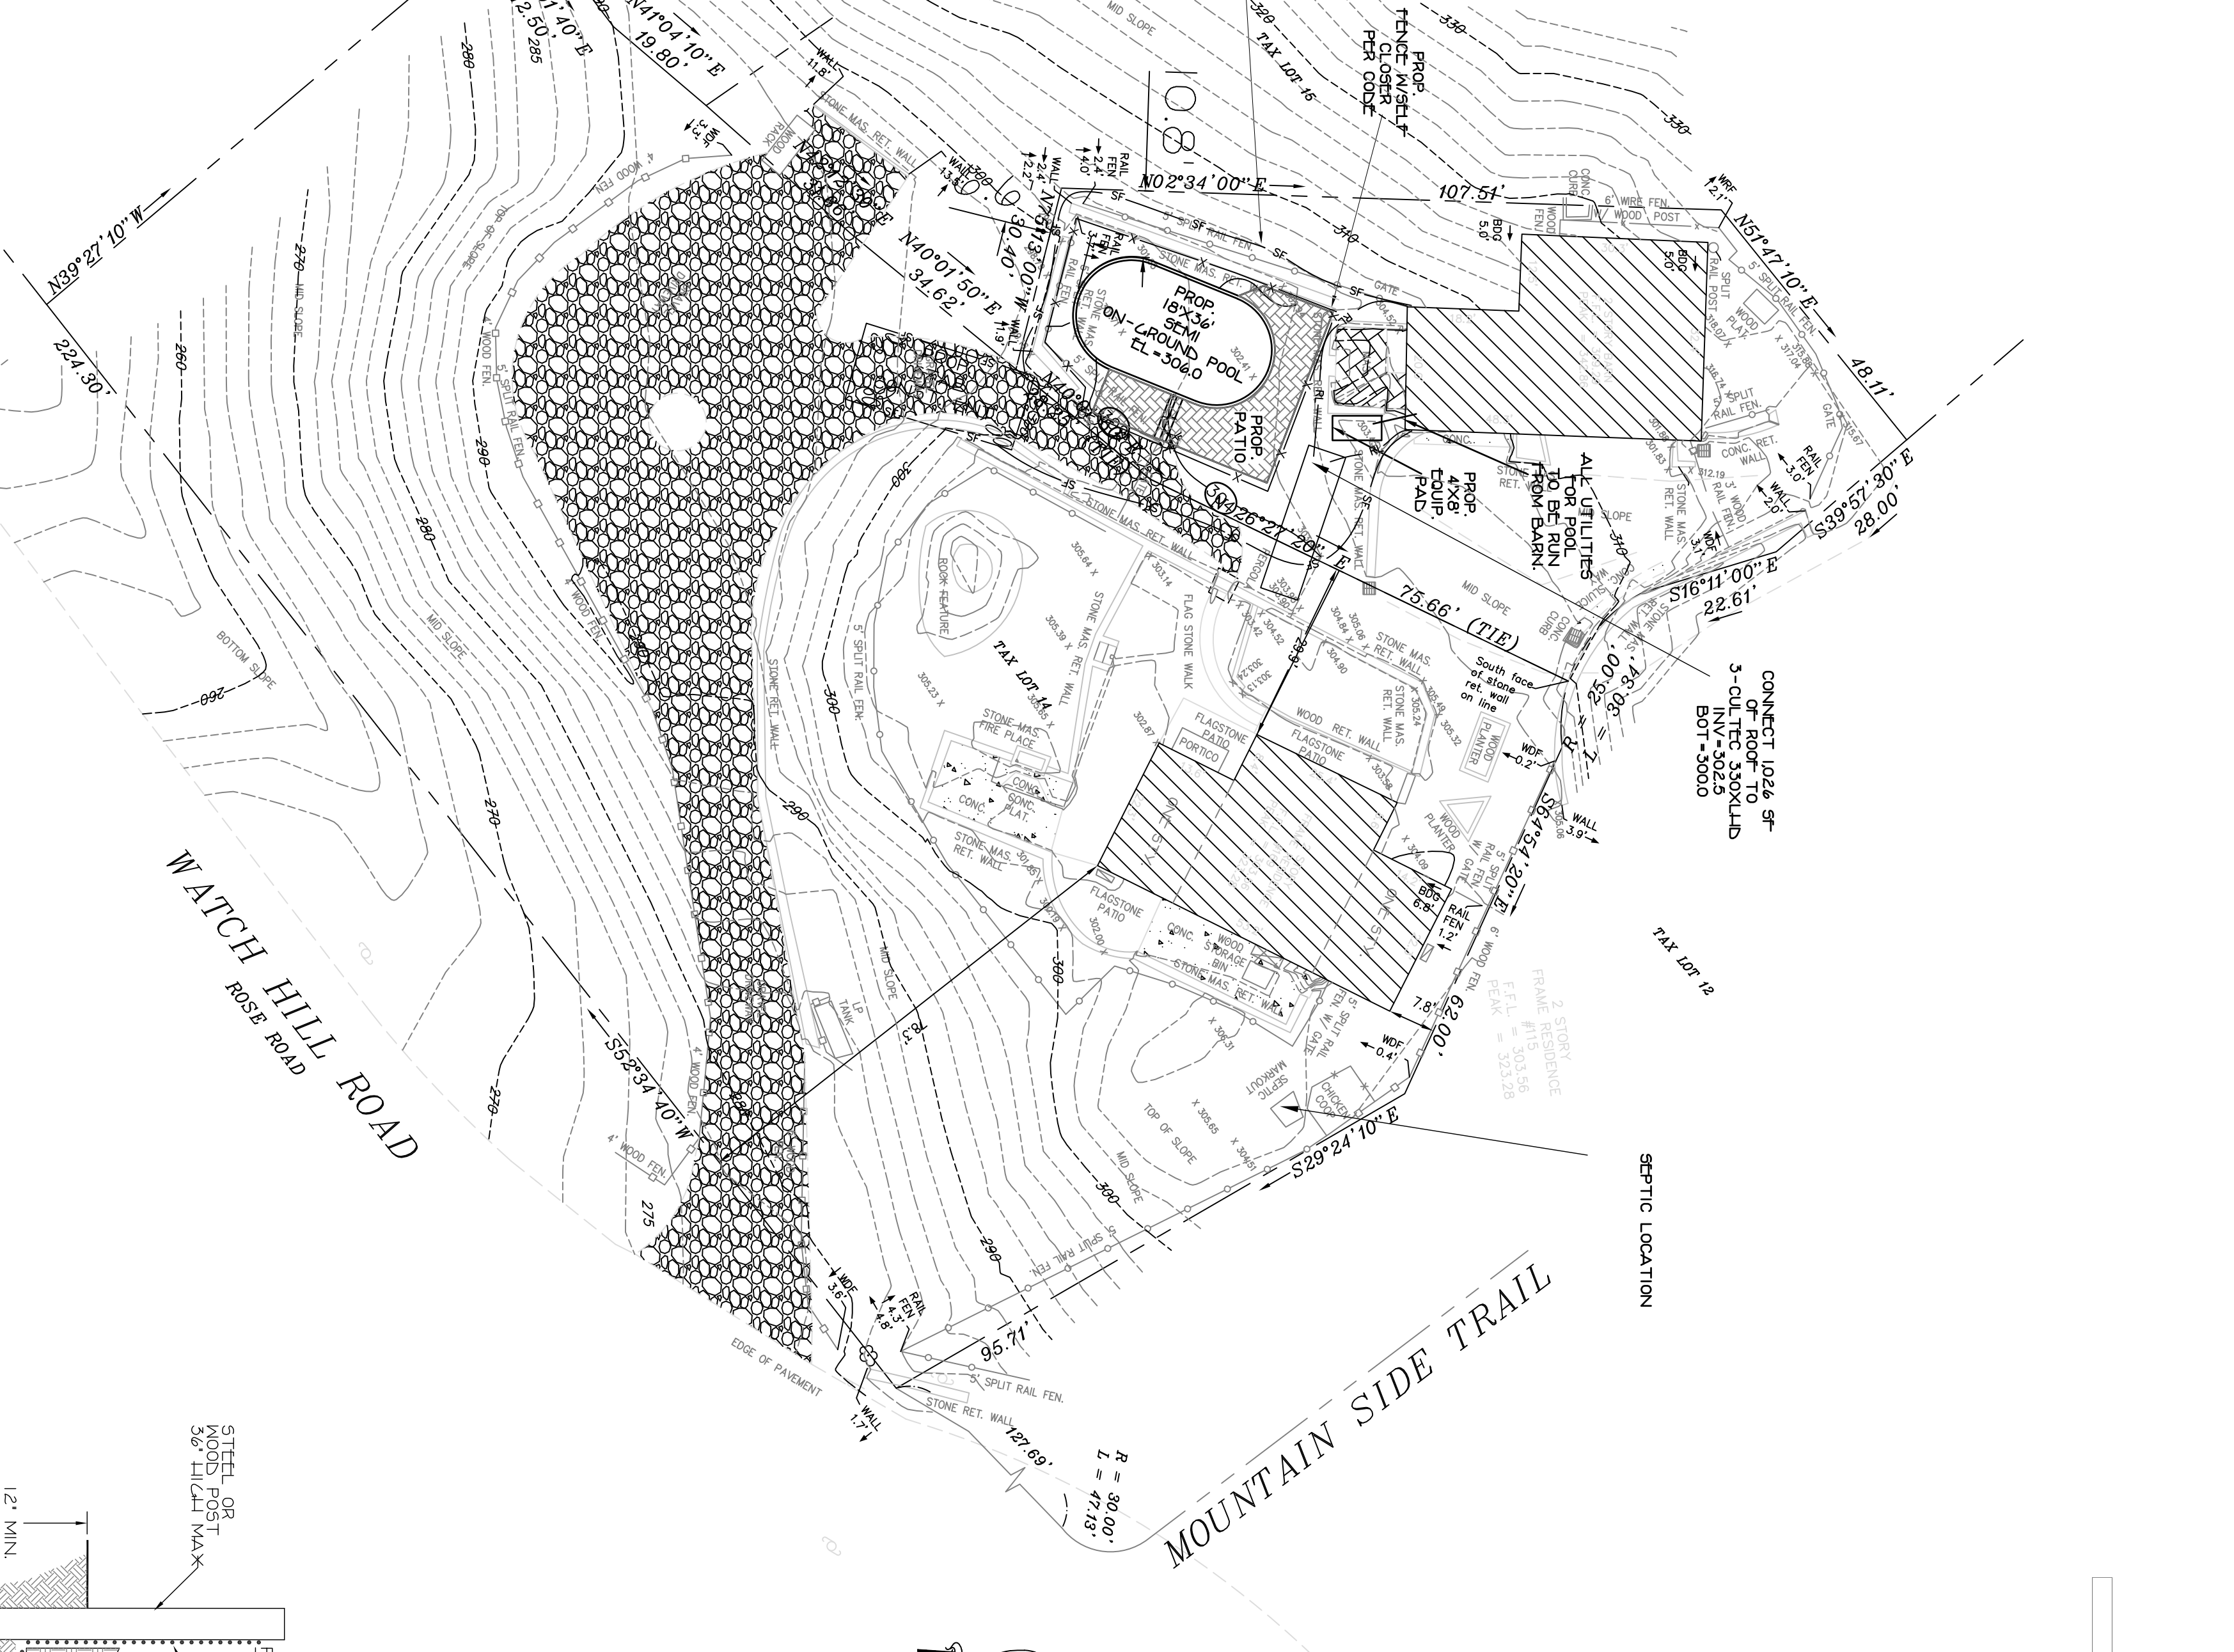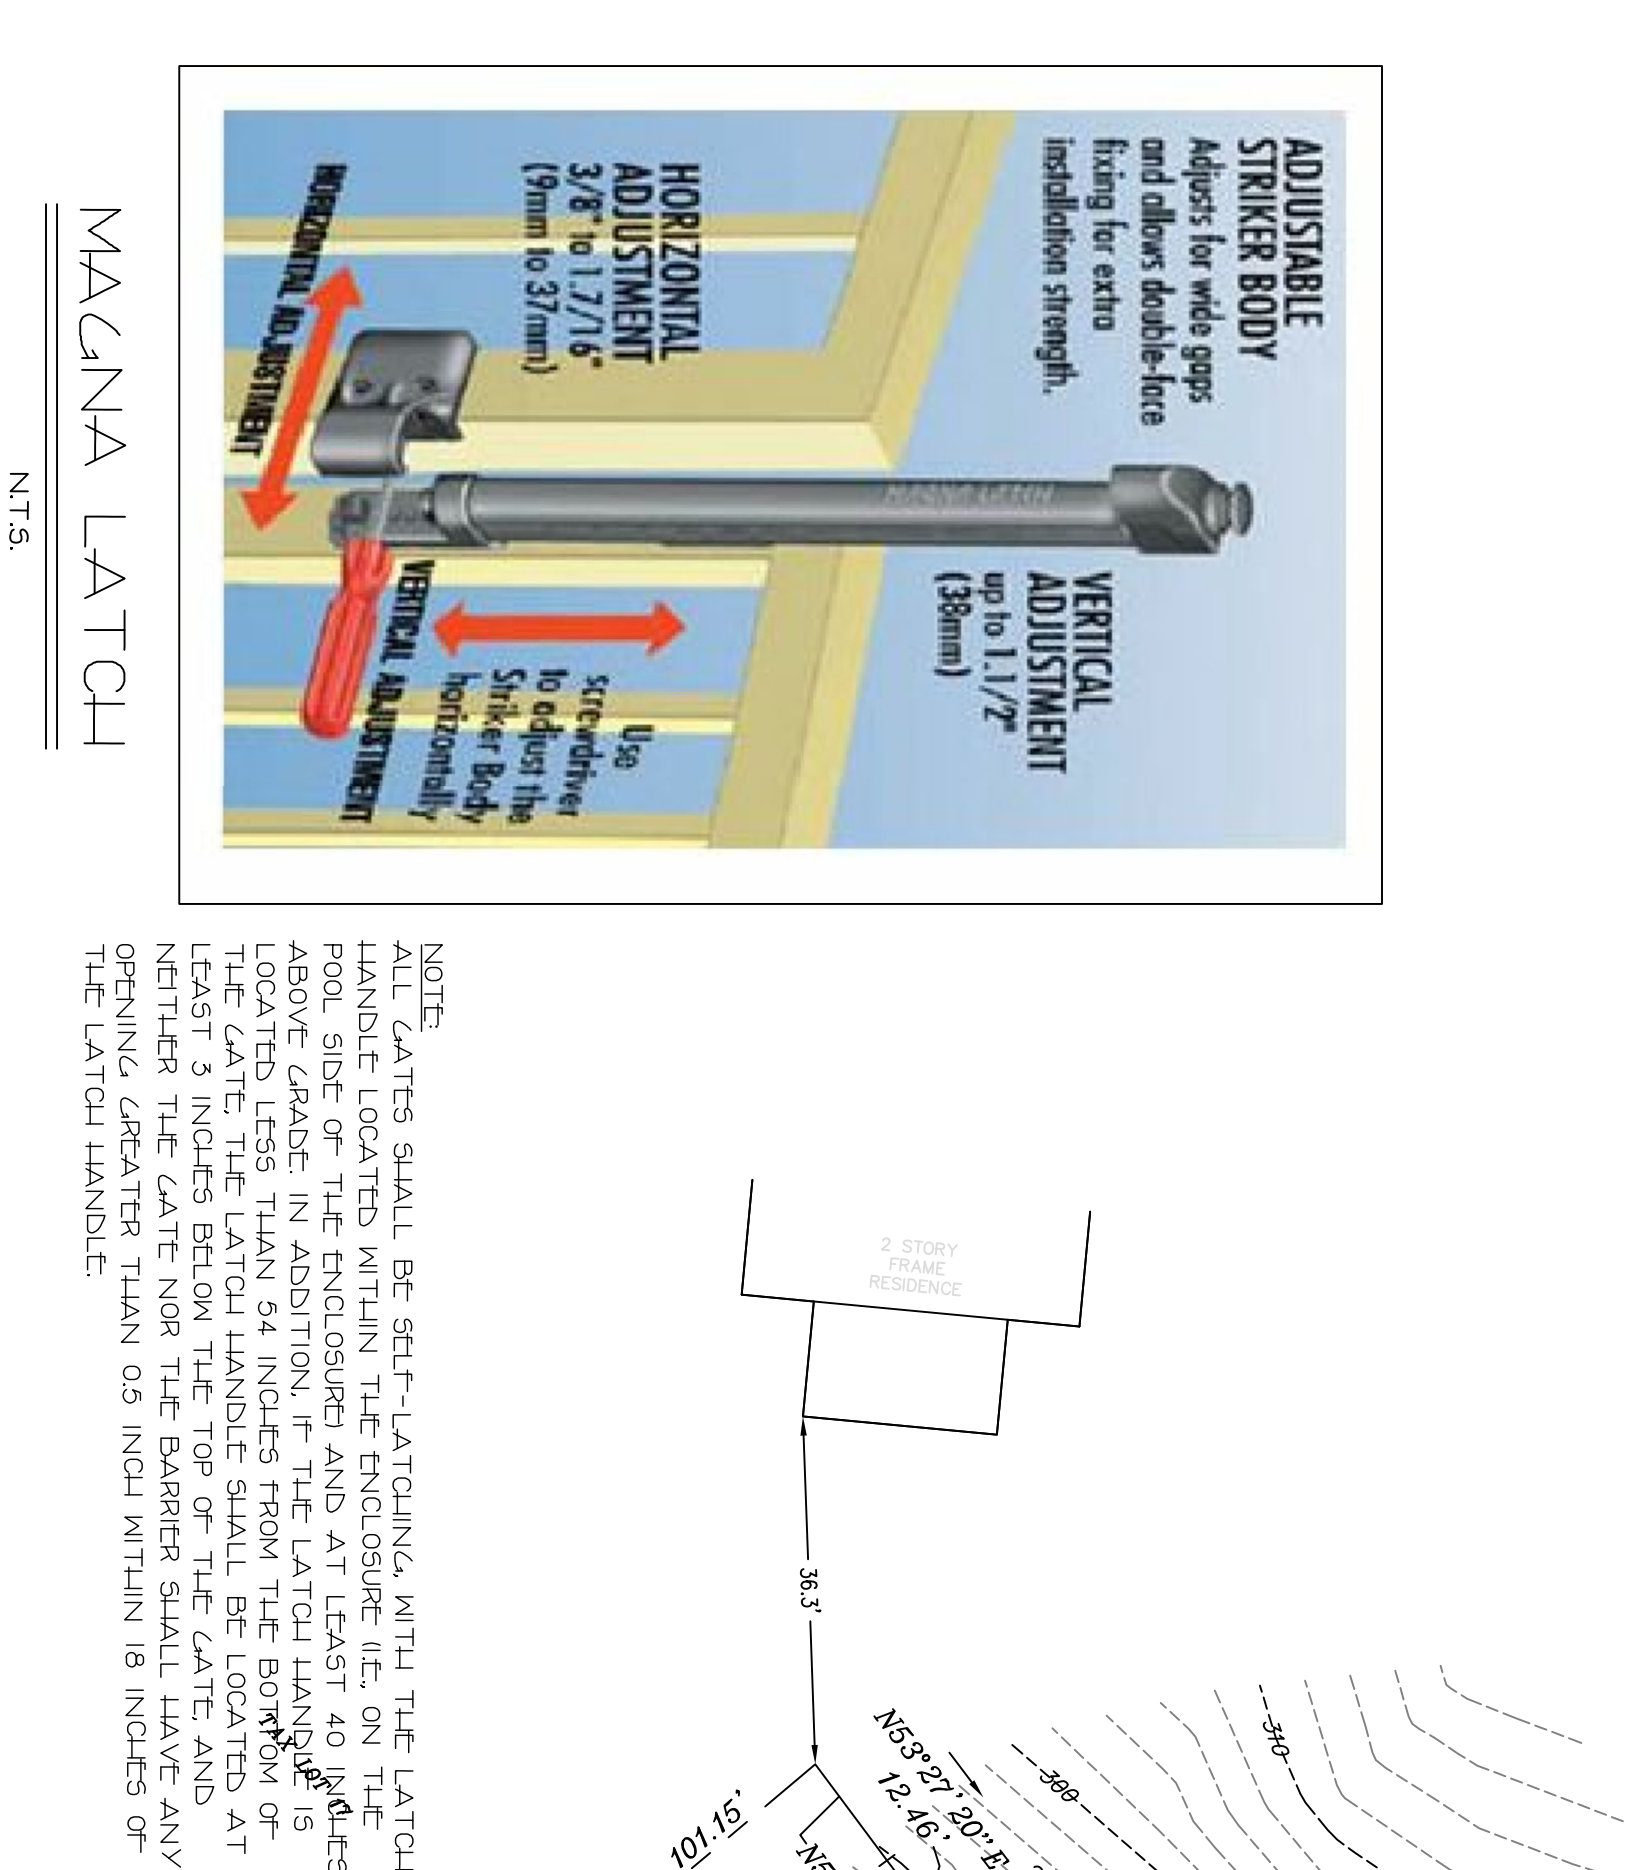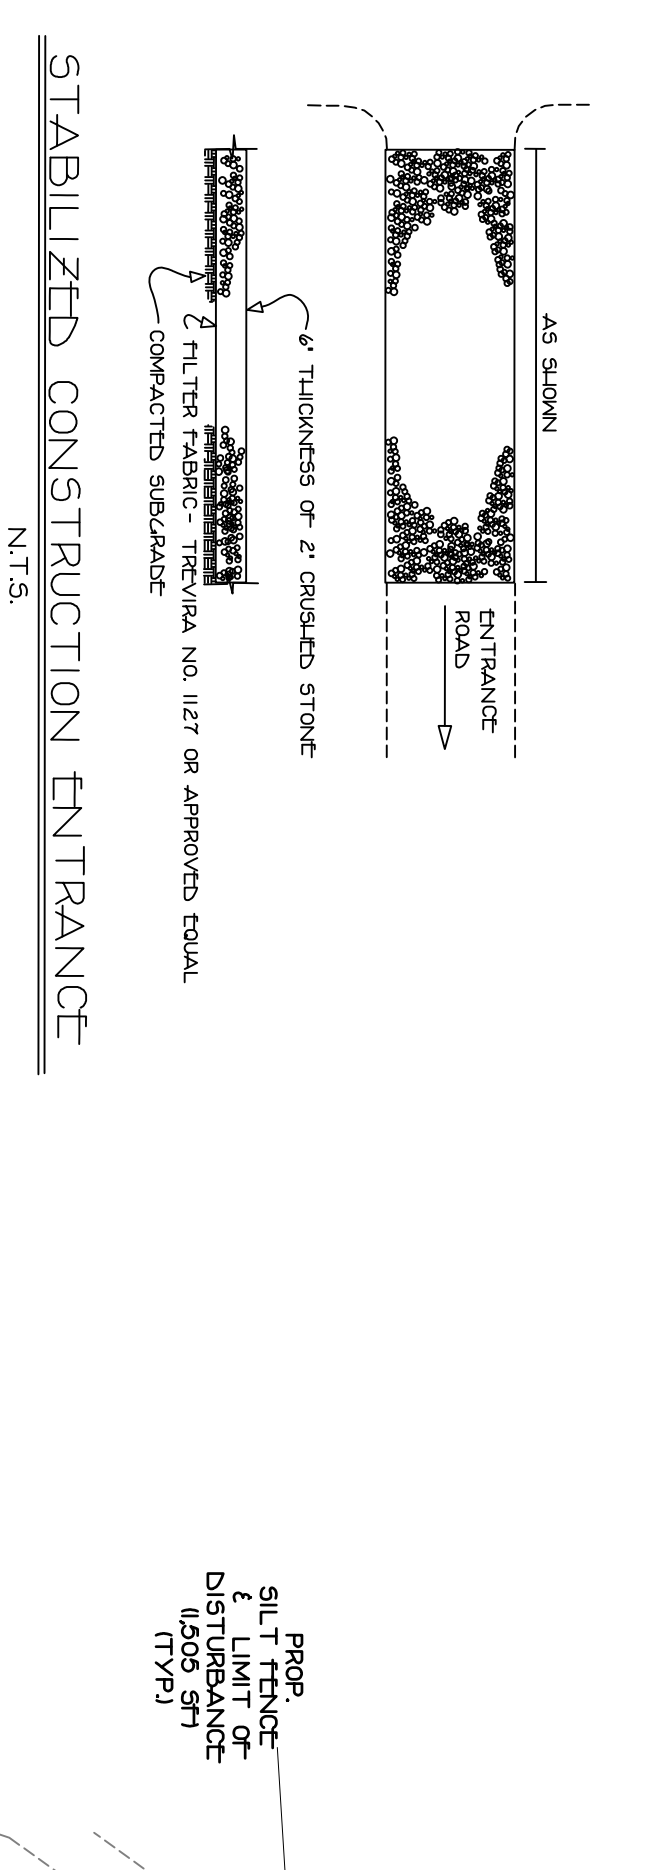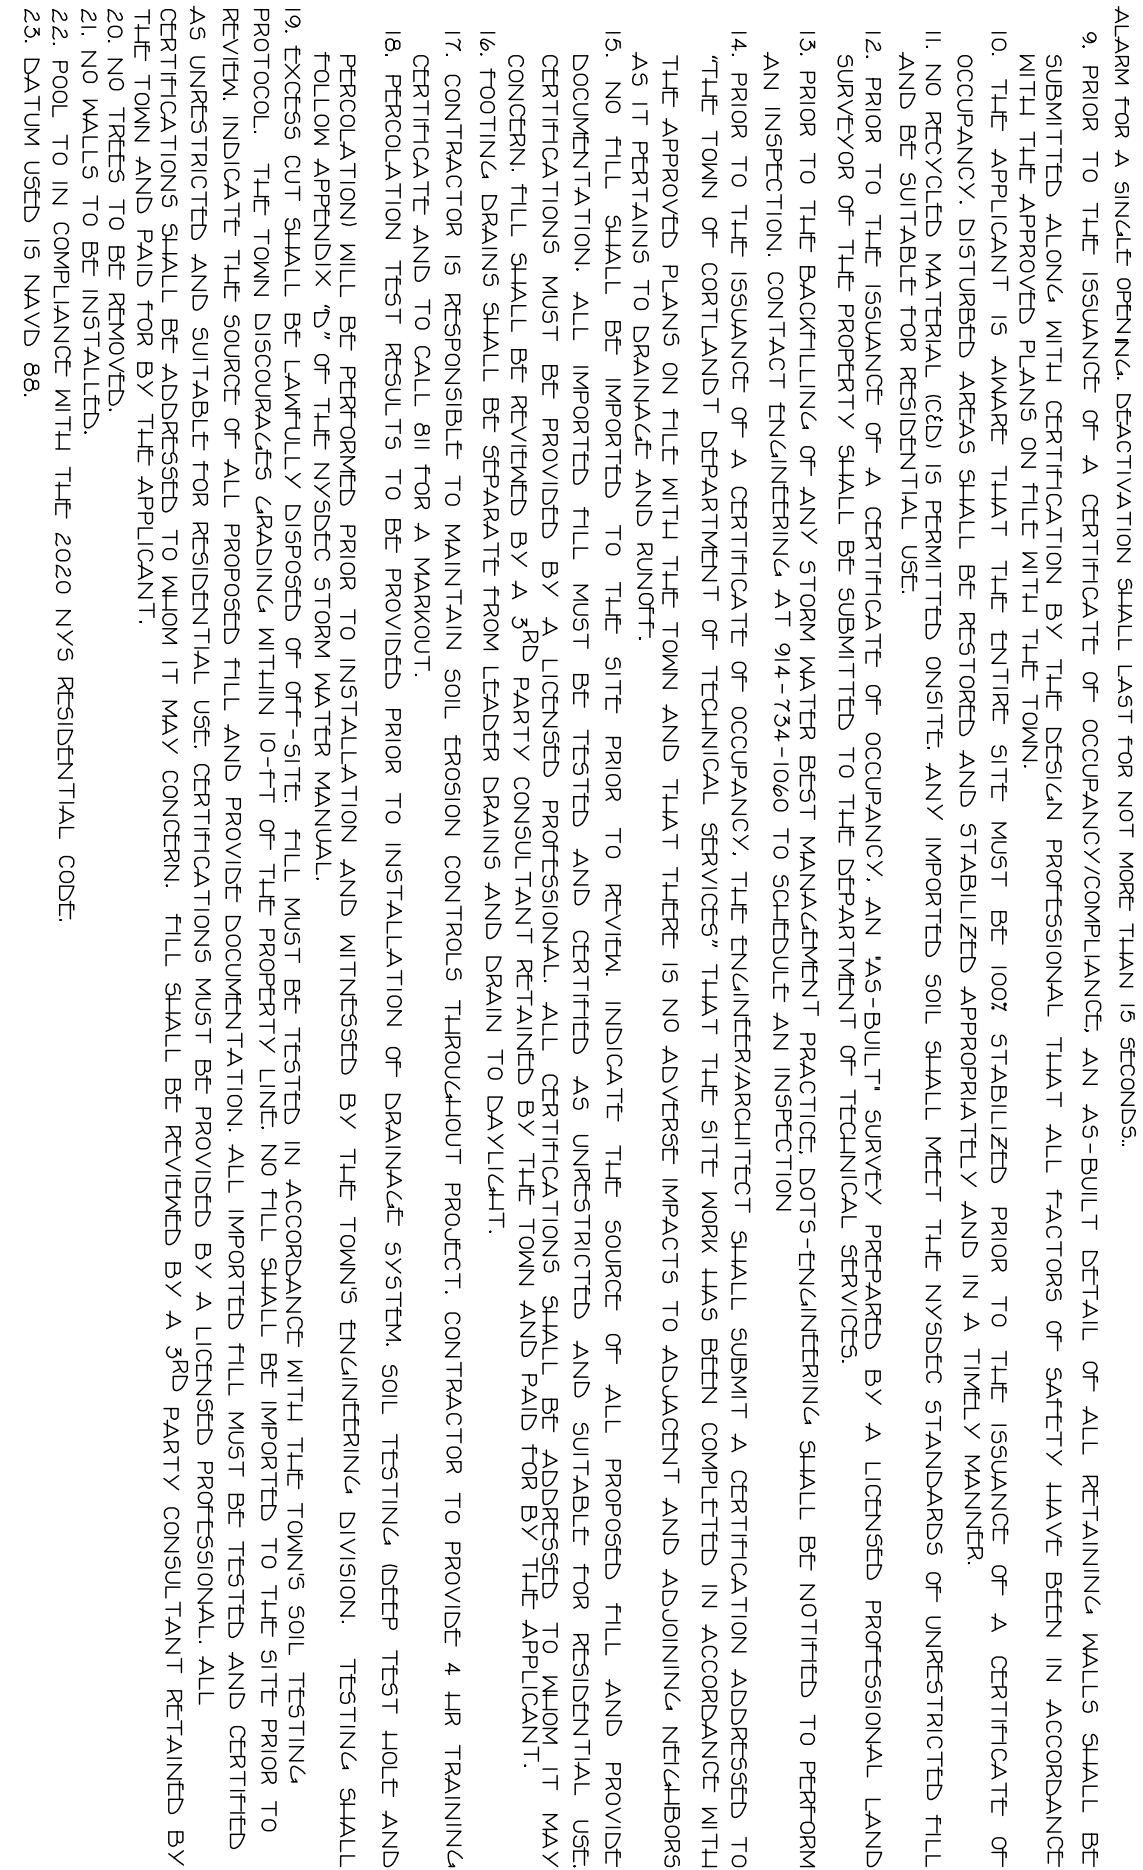

SITUATE IN THE TOWN OF CORTLANDT WESTCHESTER COUNTY, NEW YORK  
TAX LOT 4419-1-14  
169 WATCH HILL ROAD  
FOR COLUCCI  
PAUL GDANSKI P.E., PLLC  
633 WOODMONT LANE  
SLAATSBURG, NEW YORK 10974  
EMAIL: P.G.DANSKI@EARTHLINK.NET

**PAUL GDANSKI P.E., PLLC**  
LICENSED PROFESSIONAL ENGINEER  
STATE OF NEW YORK  
EXPIRES 12/31/2024

UNDERSTANDS UTILITIES ARE SHOWN IN AN APPROXIMATE WAY FROM AVAILABLE INFORMATION. THE CONTRACTOR SHALL CALL THE LOCAL UTILITIES TO LOCATE AND MARK ALL UTILITIES PRIOR TO ANY CONSTRUCTION. THE CONTRACTOR SHALL ALSO VERIFY THE LOCATION, SIZE AND DEPTH OF ALL UTILITIES PRIOR TO ANY CONSTRUCTION. ANY UTILITIES FOR WHICH EVIDENCE CAN BE SEEN ON THE SURFACE OF THE LANDS MAY NOT BE SHOWN ON THIS DRAWING.

**PAUL GDANSKI P.E., PLLC**  
LICENSED PROFESSIONAL ENGINEER  
STATE OF NEW YORK  
EXPIRES 12/31/2024

SCALE: 1" = 20'

DATE: 5/17/21