


**Preliminary Drawing**  
 Tree Inventory &  
 Planting Schedule Pending

**Landscape Plan**  
 - Planting -  
 Propertyline

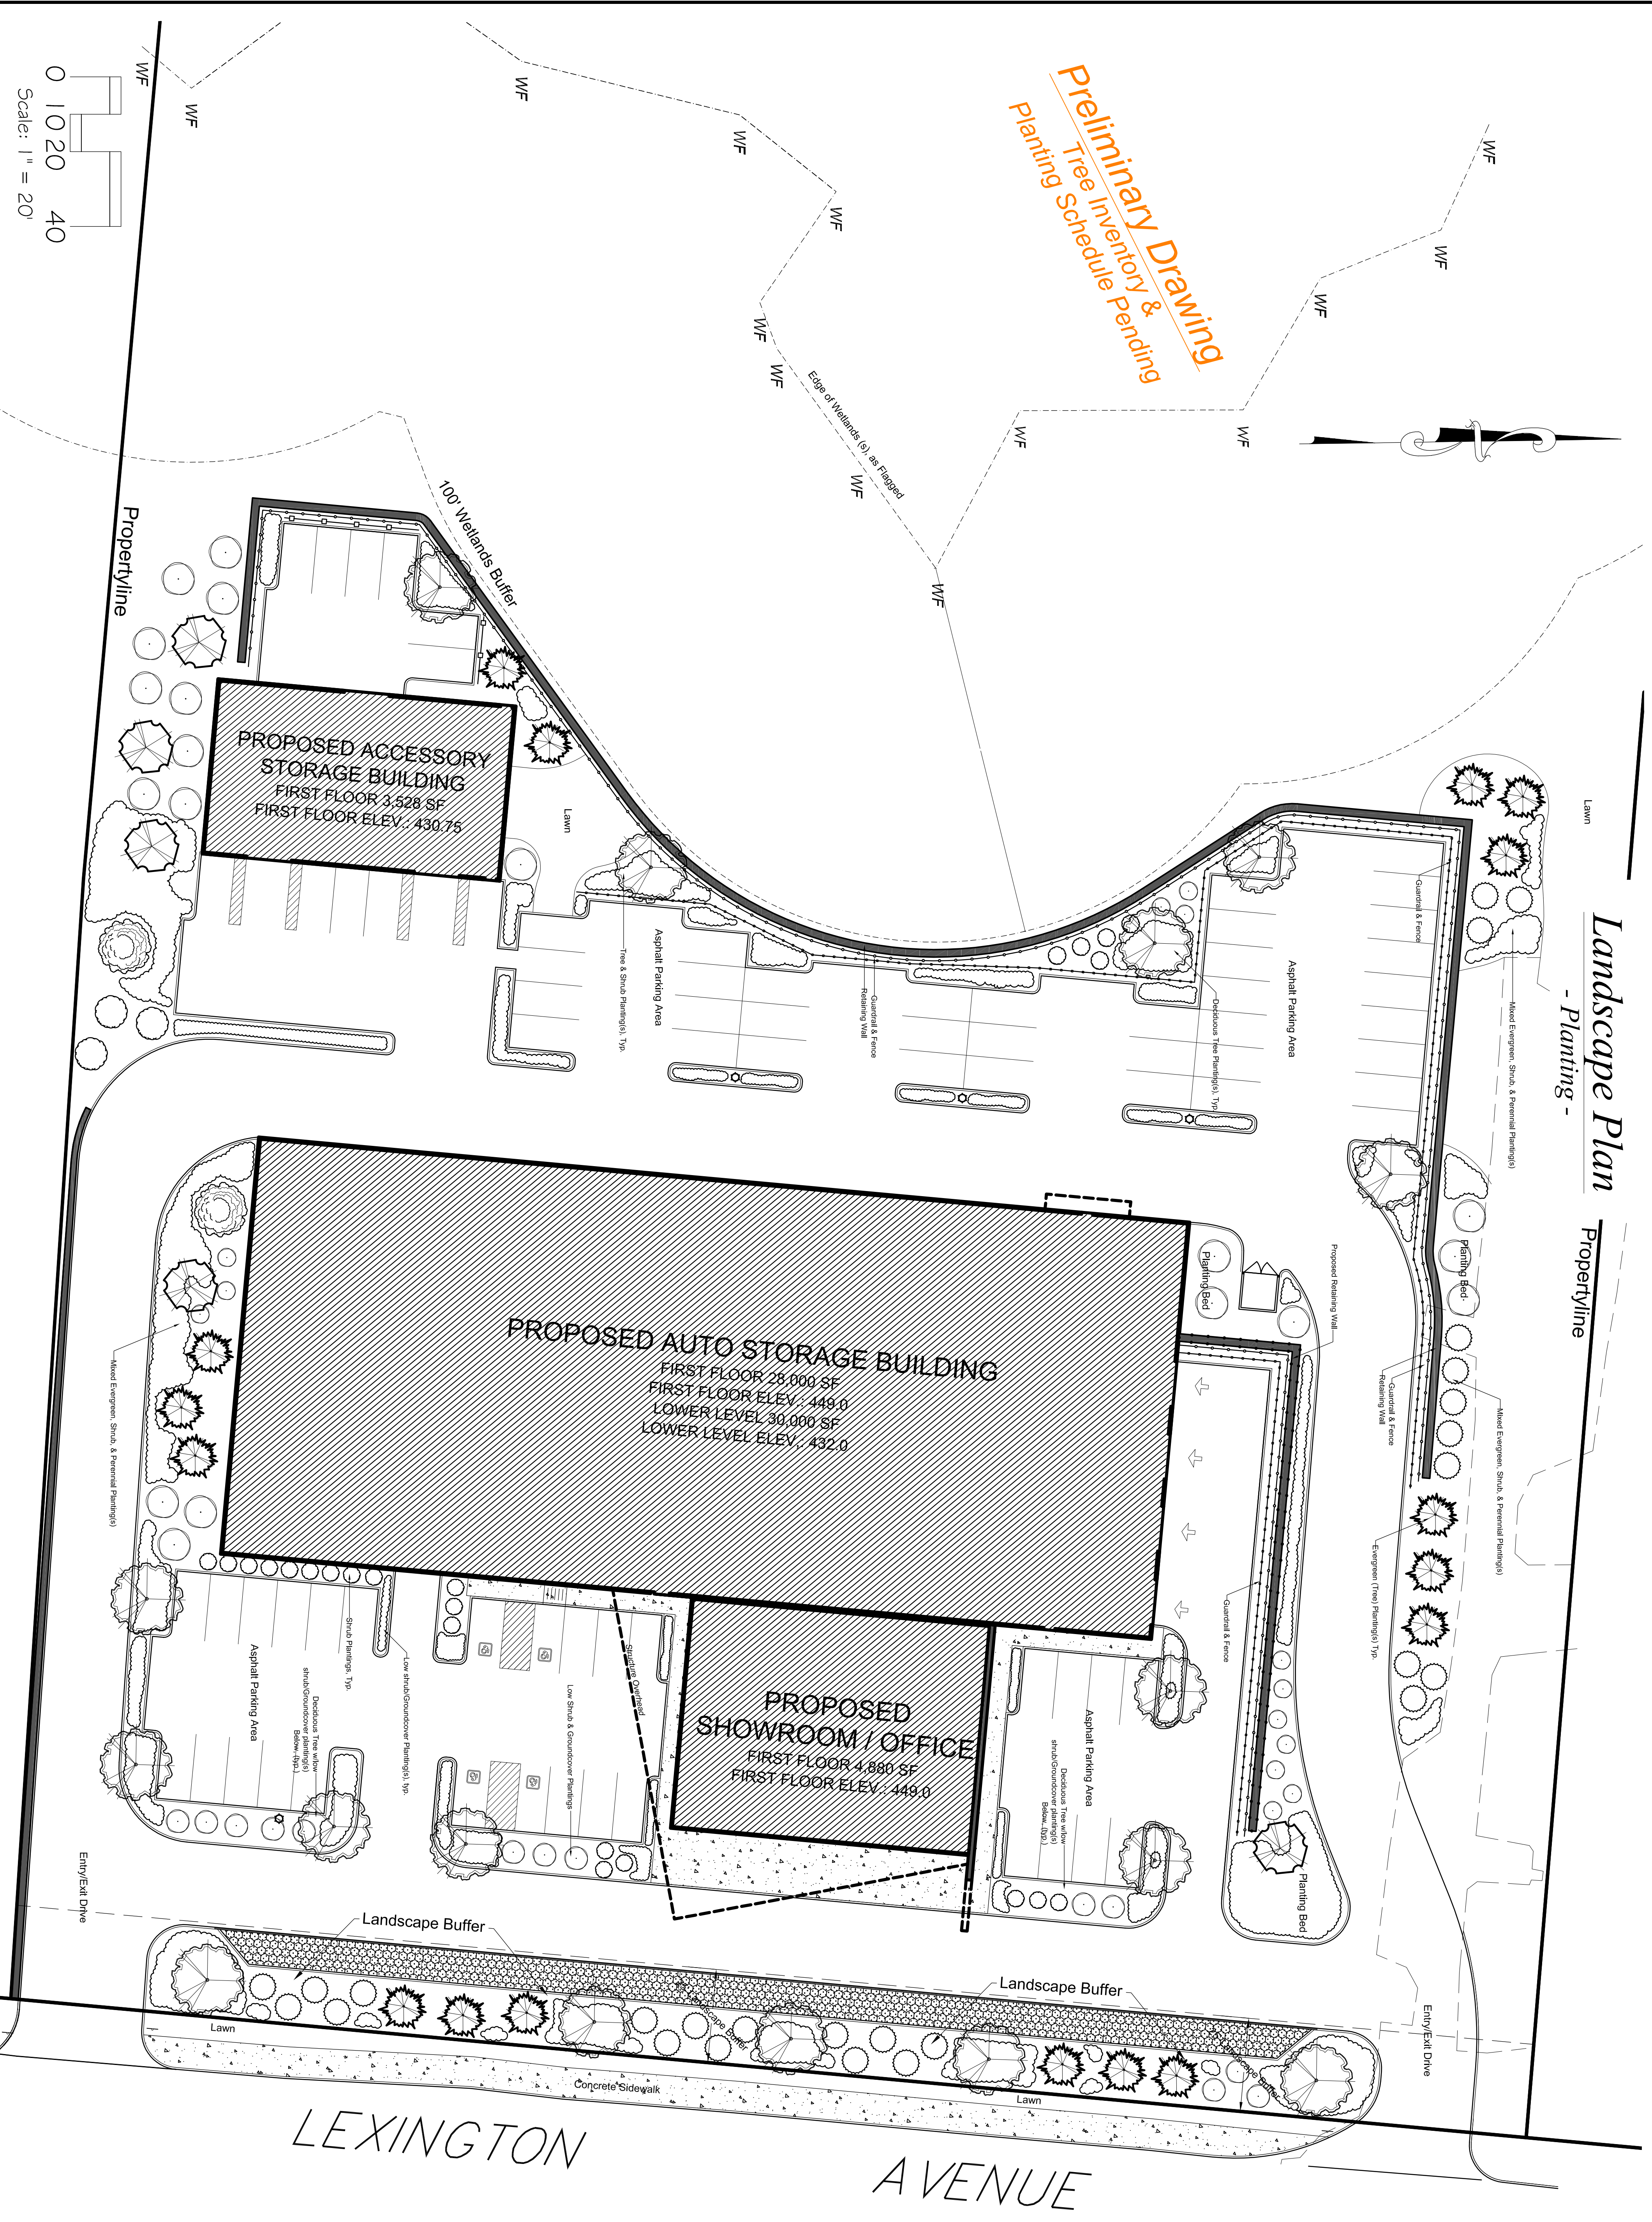

0 10 20 40  
 Scale: 1" = 20'

Note: Survey and Base Information Derived From Existing Information Provided by TC Morris Land Surveyors. Dated 06/10/2020, revised 07/08/2019.

**Sherwood & Truitt LLC**  
 A Landscape Architect  
 Owned Company  
 460 Spring Dr.  
 Yorktown Hgts. NY 10598  
 Tel: (914) 962-2340  
 E-mail: SherwoodandTruitt@gmail.com

Revisions:	
Date	Description
02/08/2020	Landscape Plan
02/22/2020	LP Revision 1

Project Title:  
**Classic Car Storage**

Project Location:  
 3451 Lexington Ave  
 Cortlandt, NY

Description  
**Landscape Plan**

Date : 02.08.2020  
 Drawn By : BST  
 Drawing #: 001  
 Scale : 1" = 20'-0"

Prepared For:  
**3451 Lexington Avenue LLC**

Sheet No.  
**LP-1**  
 1 of 2